


FRONT ELEVATION SOUTH EAST

Slate coloured concrete roof tiles.  
Exposed rafter feet to eaves.  
Black coloured upvc rainwater goods.  
White coloured upvc door & window frames.  
Red / orange facing brickwork.  
Soldier course brickwork over window / door heads.  
Brick detail to cill.

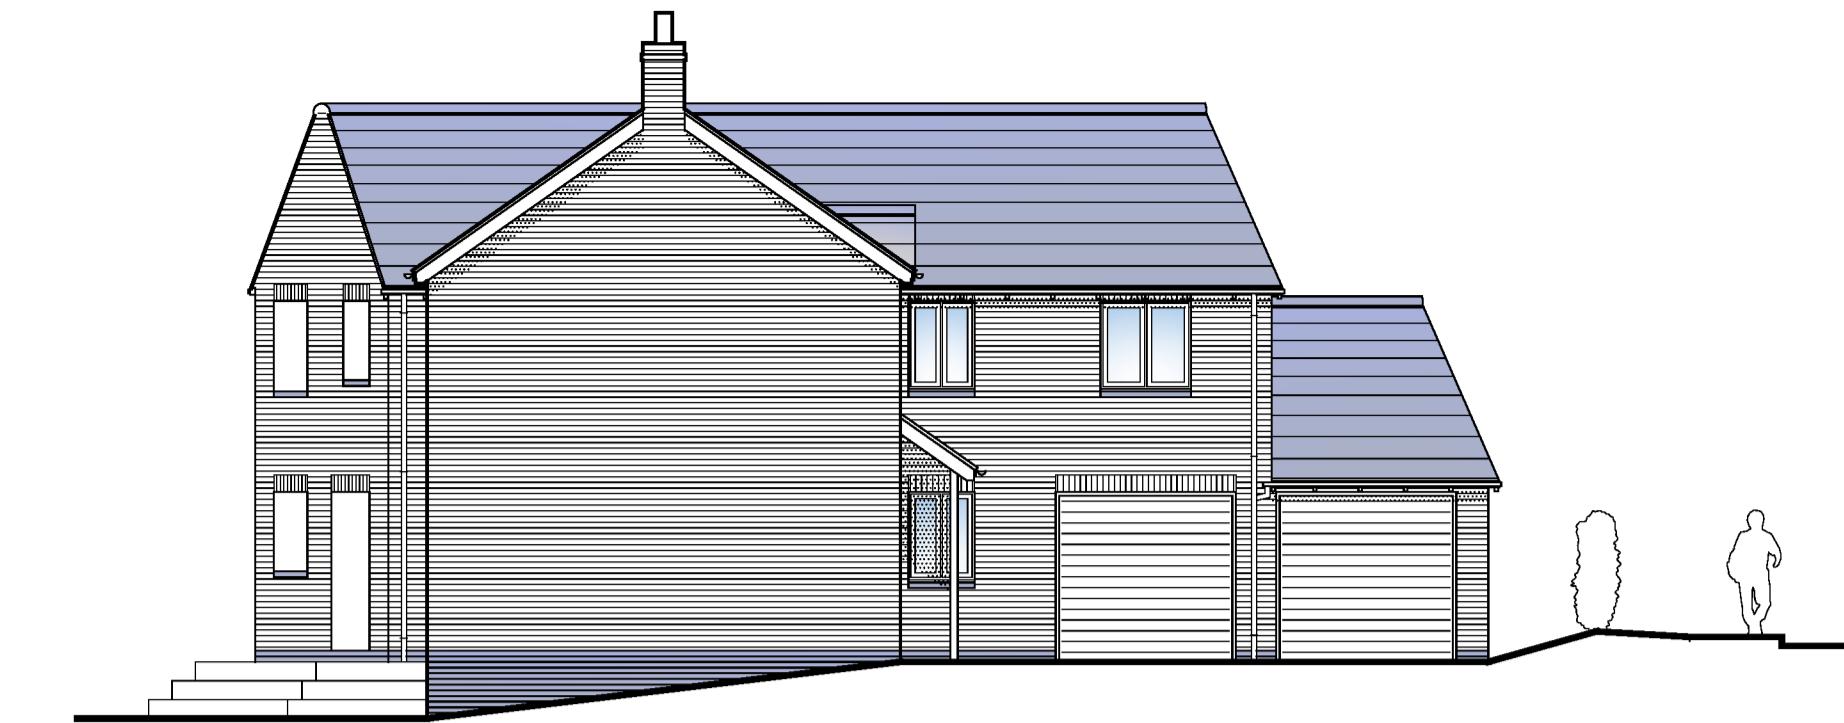

SIDE ELEVATION NORTH EAST



SIDE ELEVATION SOUTH WEST




REAR ELEVATION NORTH WEST



STREET SCENE ELEVATION

1:200 SCALE

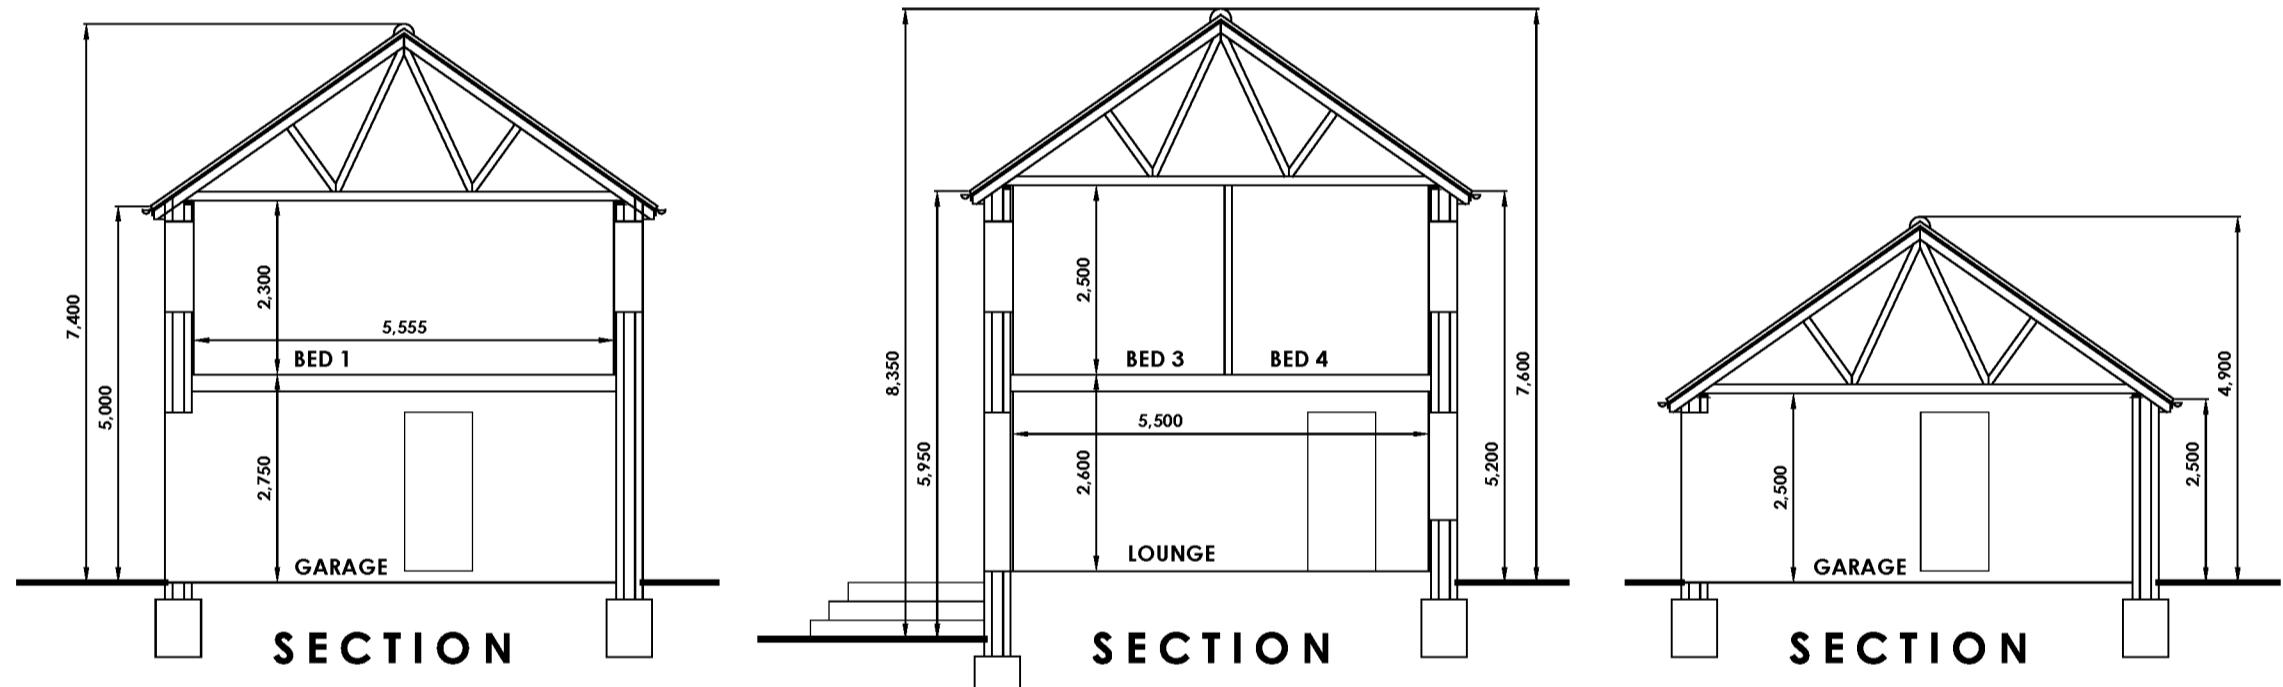

SECTION


SECTION

SECTION




FIRST FLOOR PLAN

Gross internal floor area = 90.25 sq.m.

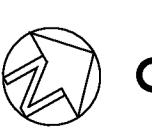

GROUND FLOOR PLAN

Gross internal floor area = 110.12 sq.m.

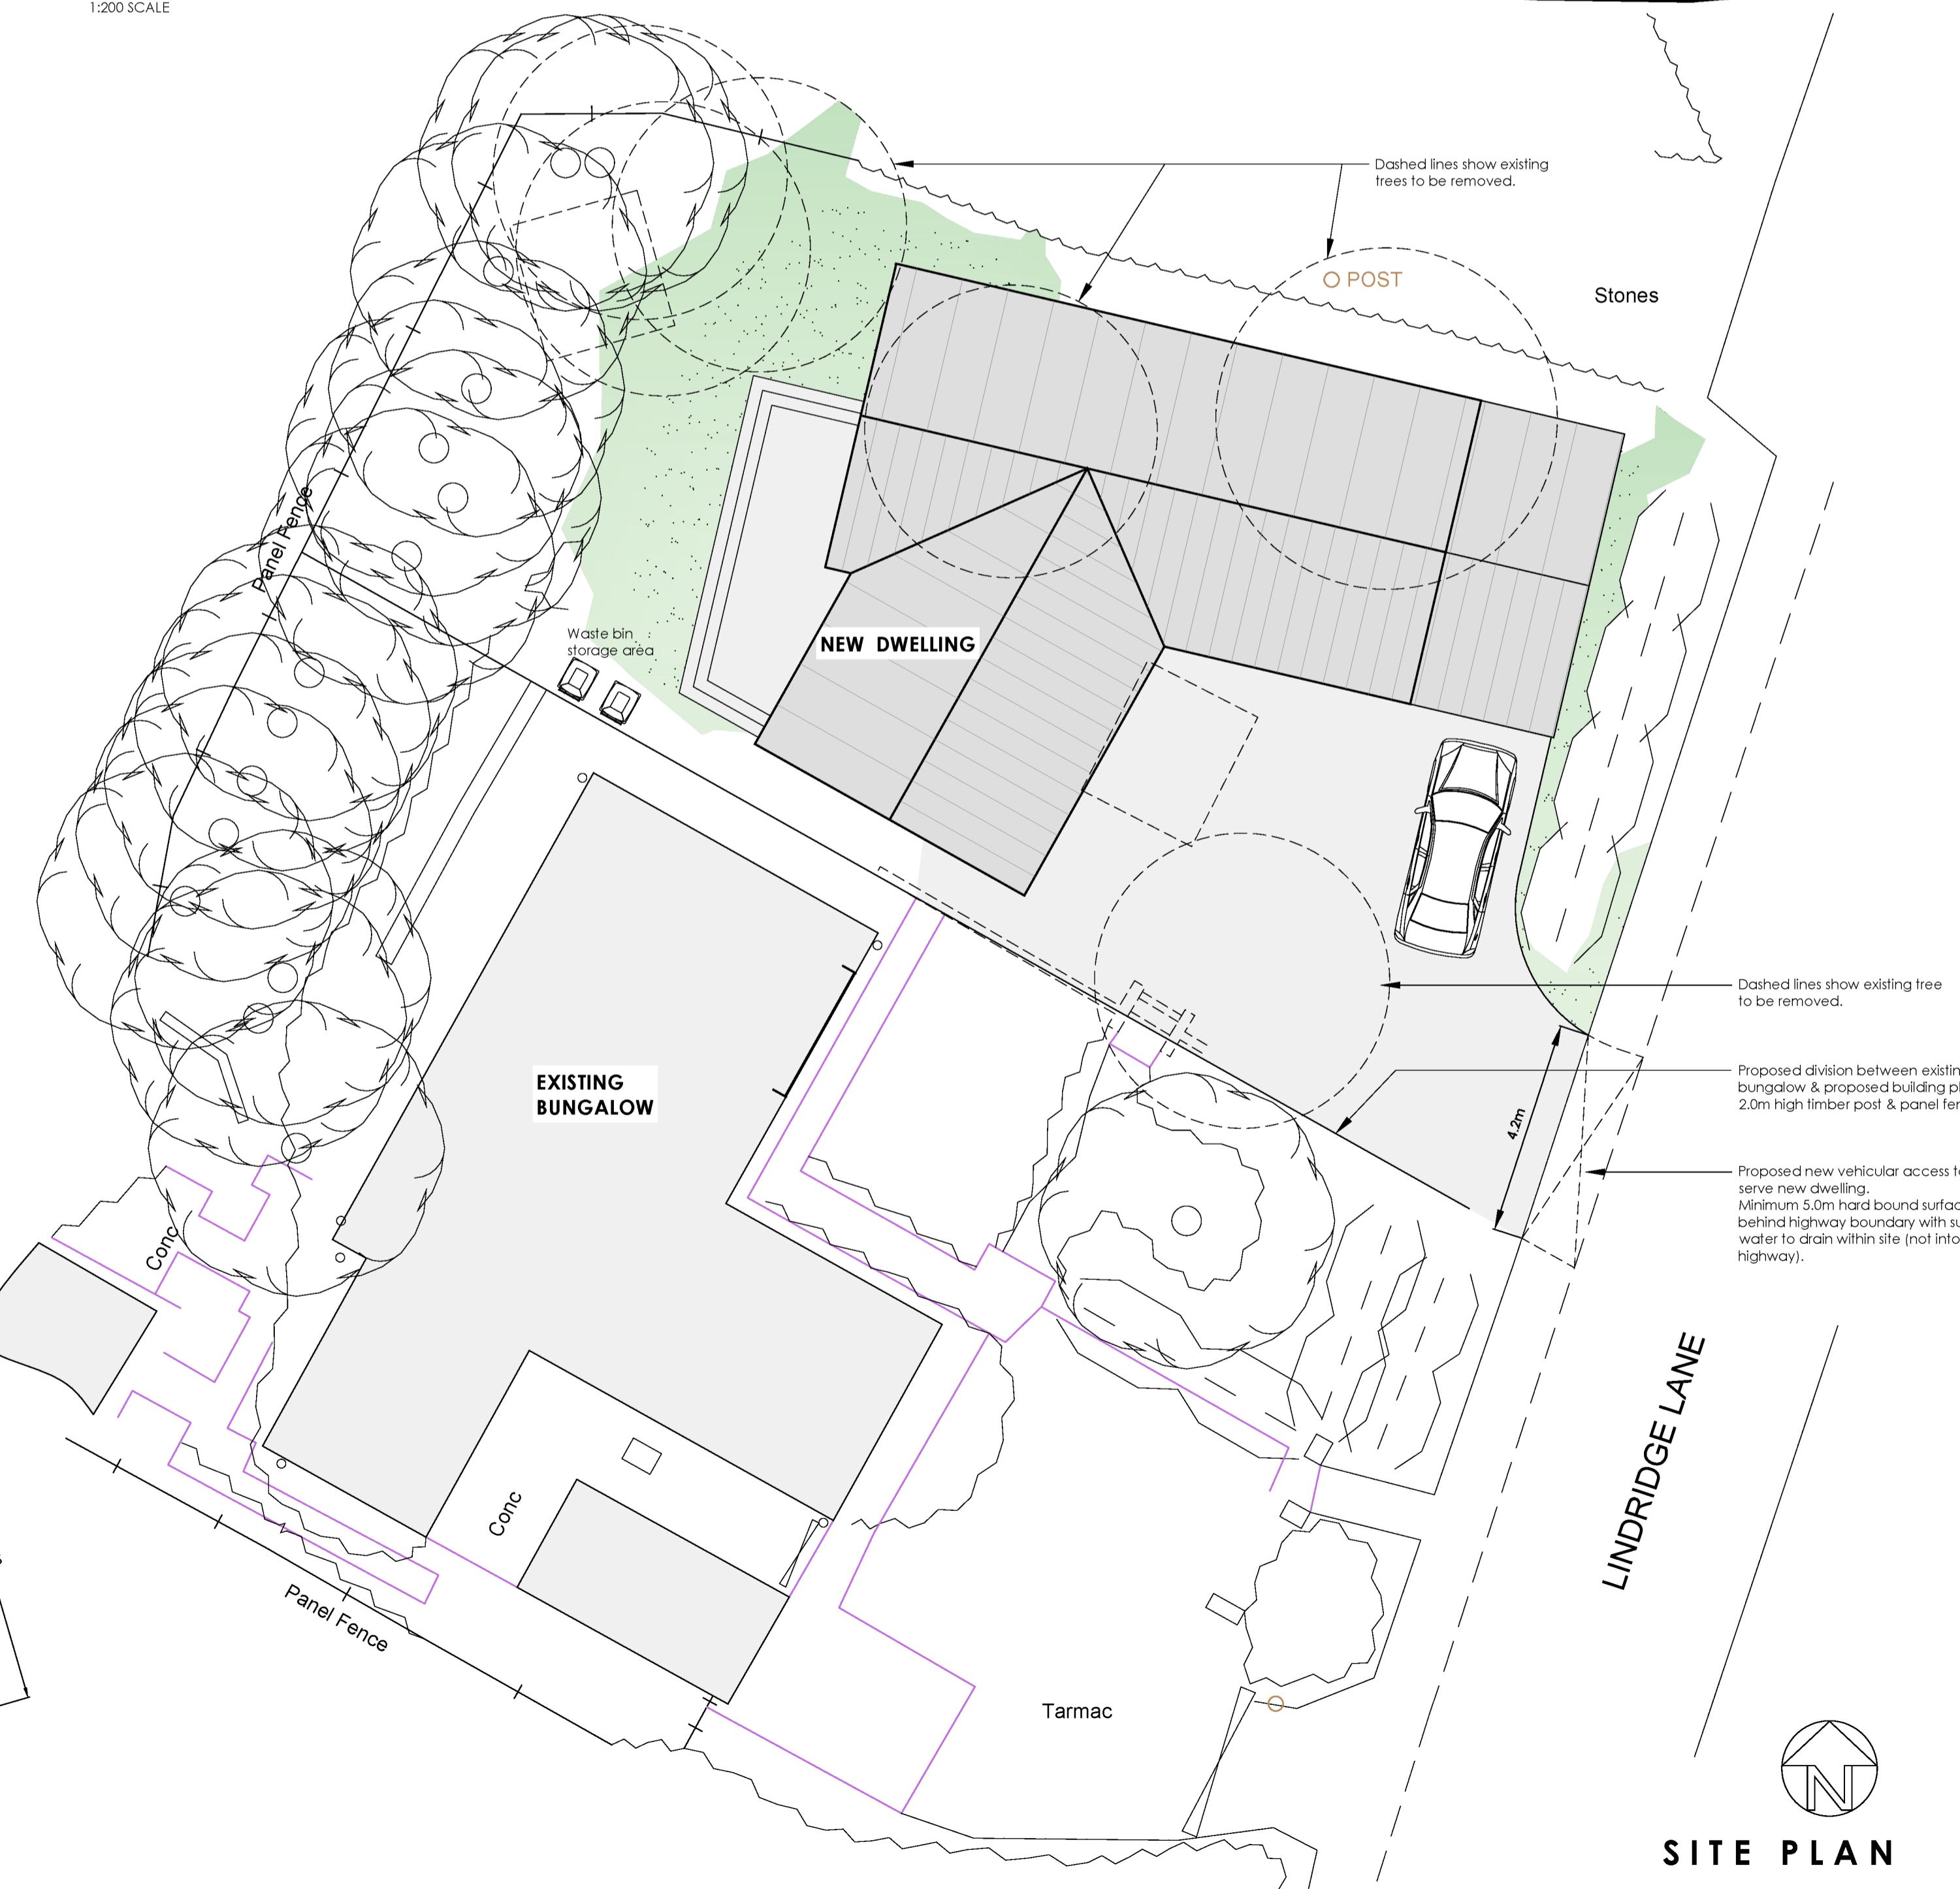

SITE PLAN

0 10 16  
Scale bar (metres), 1:200 scale

0 5 8  
Scale bar (metres), 1:100 scale

**GRAHAM HARRIS  
PARTNERSHIP Ltd.**

ARCHITECTURAL SERVICES

11 RIDGEWAY, LITTLETHORPE, LEICESTER LE9 2JJ

EMAIL: [grahamharrispartnership.co.uk](mailto:grahamharrispartnership.co.uk)

**Proposed new dwelling**

PLANNING APPLICATION DRAWING

Land to north of  
25 Lindridge Lane  
Desford  
Leicester  
LE9 9GN

DRAWING No. 6540 / E / 14 SCALE 1:100 & 1:200 @ A1

DRAWN BY R.H. DATE 11.12.2025