



front elevation


ENTRANCE IN

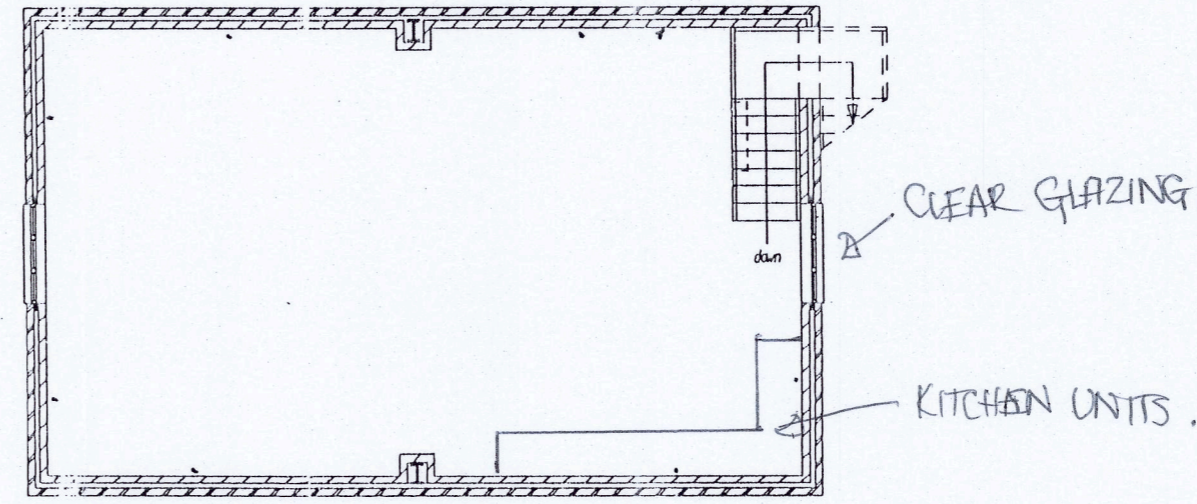

first floor plan

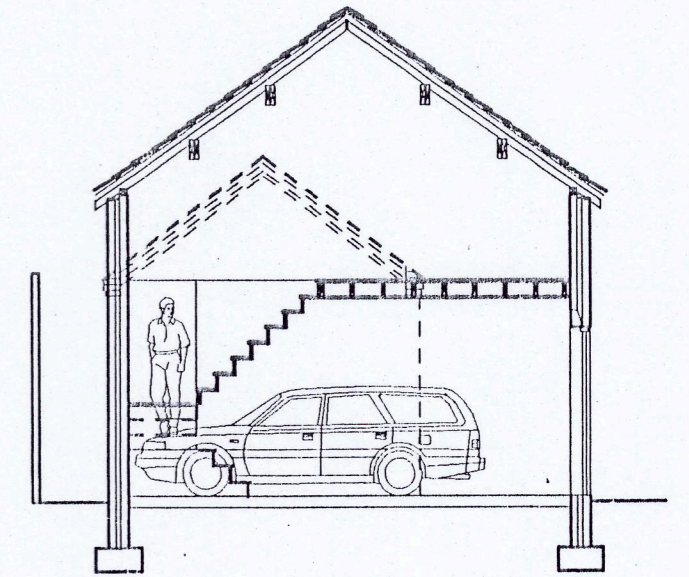


section

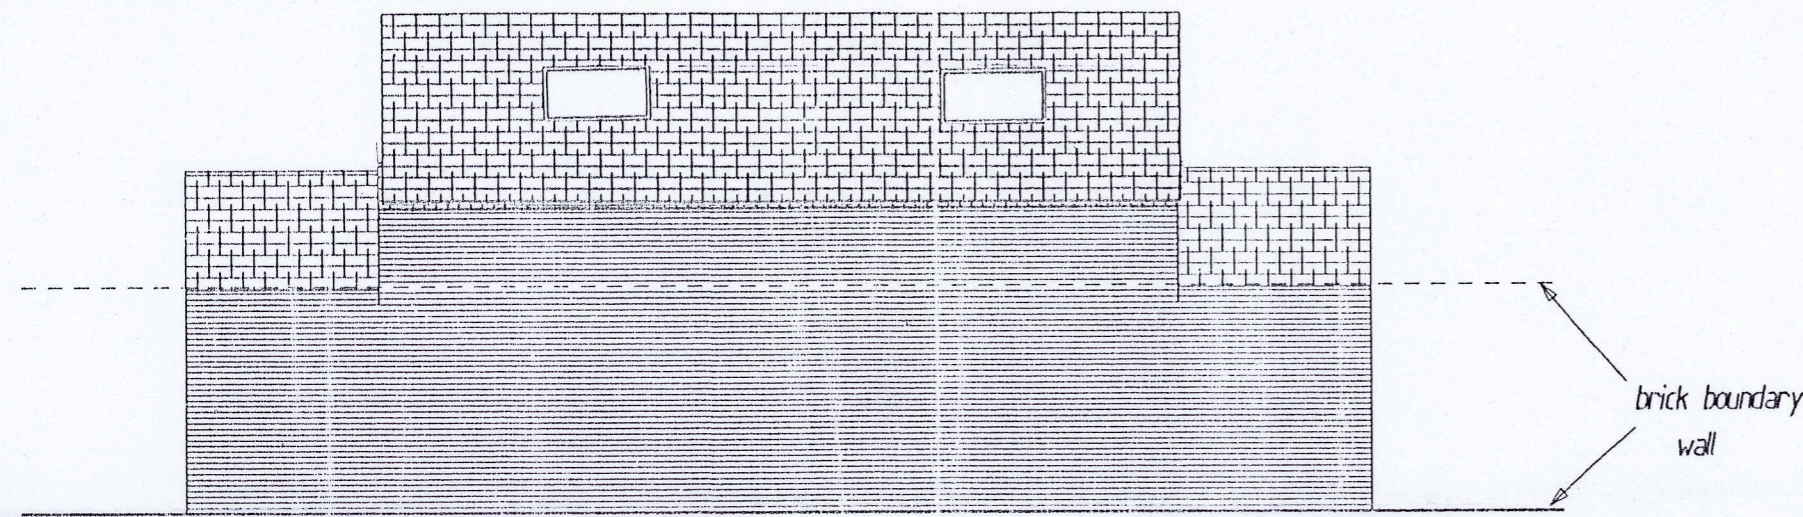


rear elevation


brick boundary wall

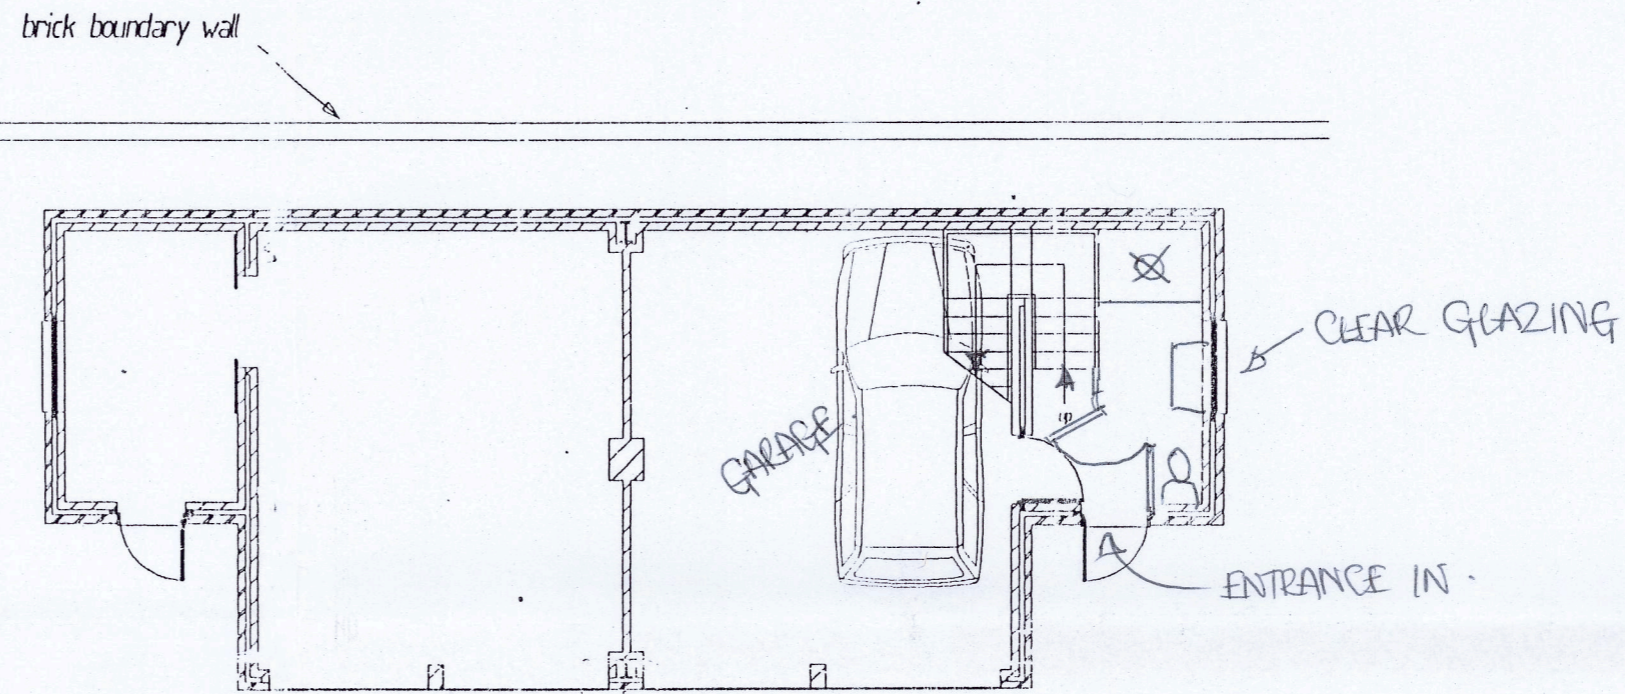

ground floor plan

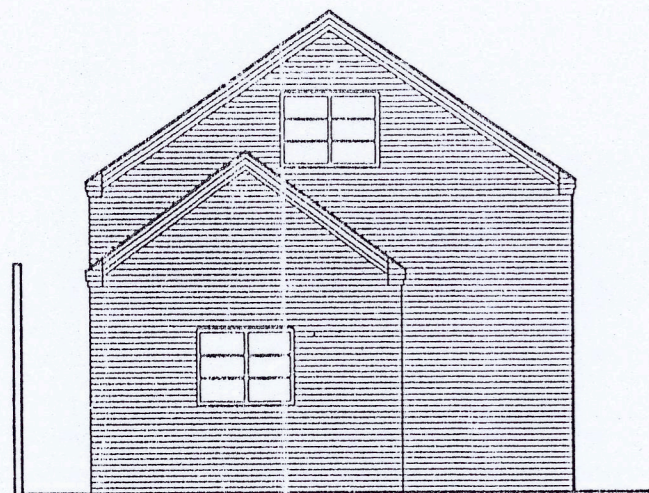

side elevation

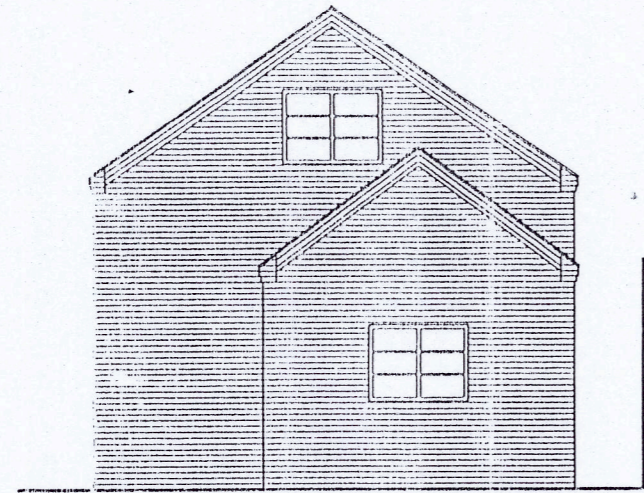


side elevation  
CLEAR GLAZING ON THIS ELEVATION.

EXISTING LAYOUT REF. 24/01127/FUL

Scheme C

GARAGES/WORKSHOP  
R/O. MINOR COTTAGE / LITTLE WHEEL  
SKETCHLEY OLD VILLAGE  
BURBAGE HINCKLEY.

LEICS.  
LEIC BT

 <b>RJCA</b> R. John Craddock Associates. Chartered Architects : Planning Supervisors Dugdale House 25/27 Dugdale Street Nuneaton CV11 5QJ Tel: 01203 386769 Fax: 01203 641865		
Proposed garage and store The cottage and the little wheel, Sketchley, old village, For Mr Steve Paul		
Drawn by : NJC Checked by :	Drawing No. : 2609-2b	Scale : 1:100
revision 0010		