




Plot 19 20 & 21 Front Elevation




Plot 19 20 & 21 Rear Elevation




Plot 19 End Elevation

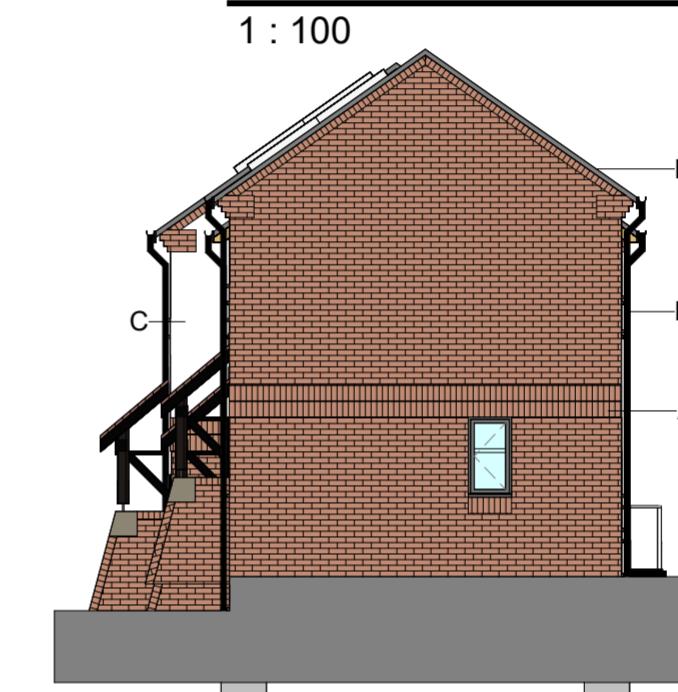


Plot 21 End Elevation

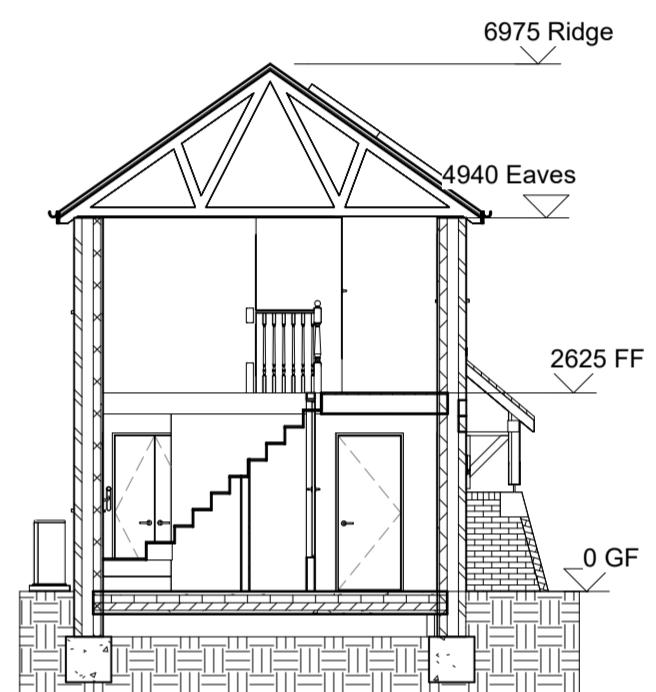

Section

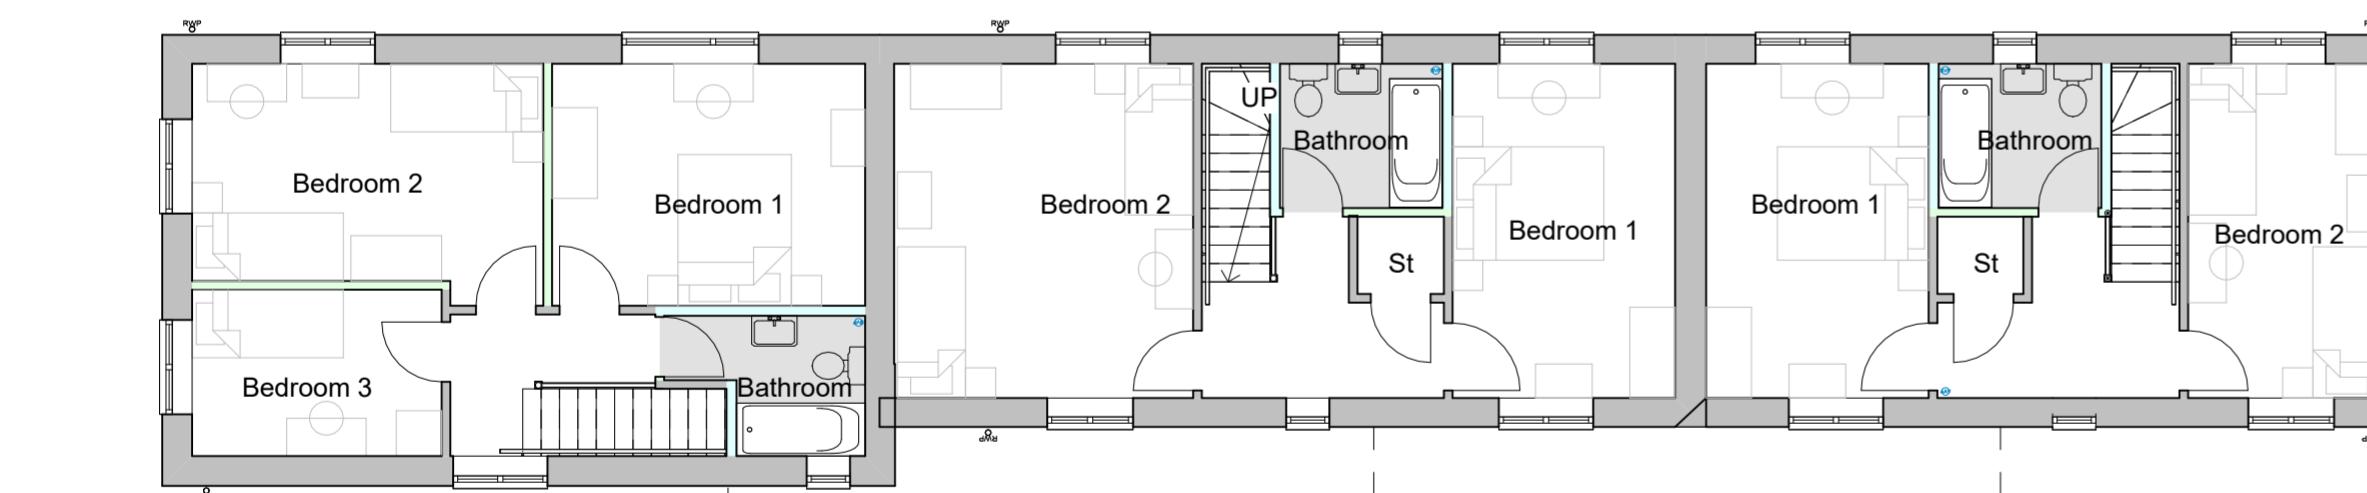

First Floor

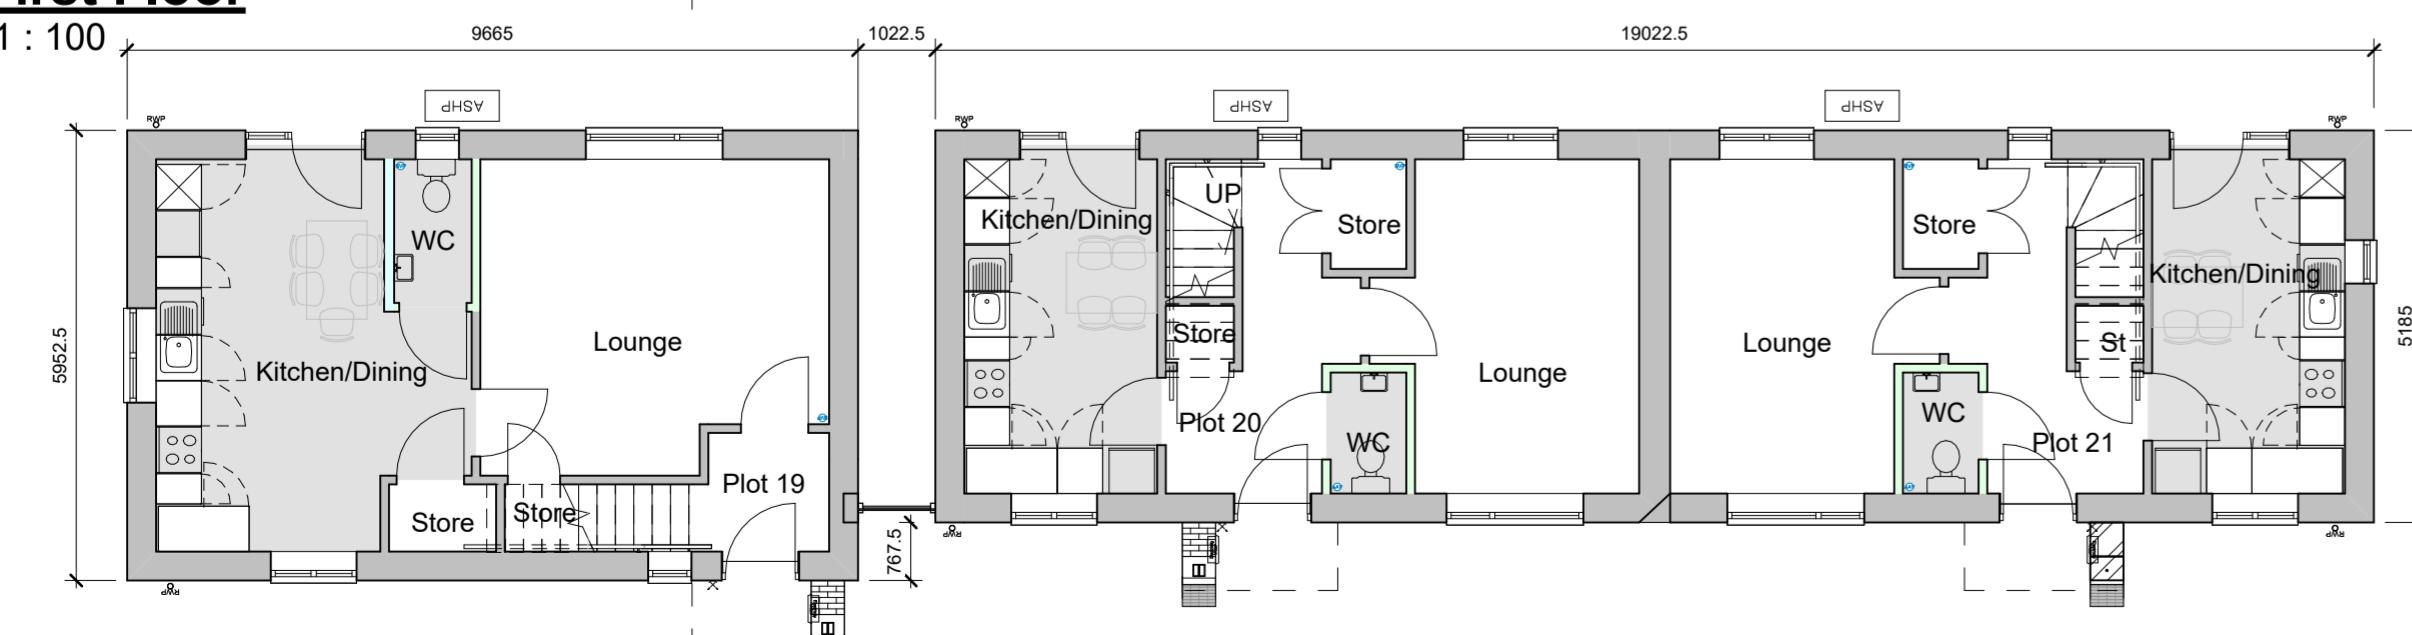

Ground Floor


Materials Key

Key	Value	Keynote Text
A	Brickwork - Red/Orange with double row of 25mm projecting soldier course to street facing elevations	
B	Main Roof Tile - Plain Concrete - Red/Orange	
C	Render - White Smooth	
D	Windows - UPVC - Grey	
G	Soffit / Fascia / Verge boards- BLACK UPVC	
J	Brick Soldier Sill Detail - Flush	
M	Rain Water Down Pipe - UPVC - Circular - BLACK	
Q	Solar Panels - number of panels subject to SAP calculation	
R	ASHP	

Floor Areas:

Plot 19 = 93m²
Plot 20 = 85m²
Plot 21 = 79m²

Scale Bar
1 : 100

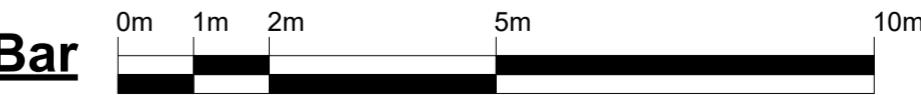

Revision Date Description
Pelham
Clifton Place, 9 Fairham Brook Drive, Clifton, Nottingham, NG11 8PY
T: 0115 773 6904 hello@pelham.co.uk
www.pelham.co.uk
STAGE Planning
PROJECT Peggs Close
EARL Shilton
DRAWING TITLE Plot 19 - 21 Floor Plans & Eles
DRAWING NUMBER 2724/P 207
SCALE 1 : 100 @ A2 DATE 01.09.25
DRAWN BY BS CHECKED BY MP
Do not scale this drawing. All dimensions must be checked and verified on site. This drawing is copyright and must not be used for any purpose other than that for which it is issued, without the consent of Pelham.