



PROPOSED SIDE
ELEVATION

SCALE 1:100

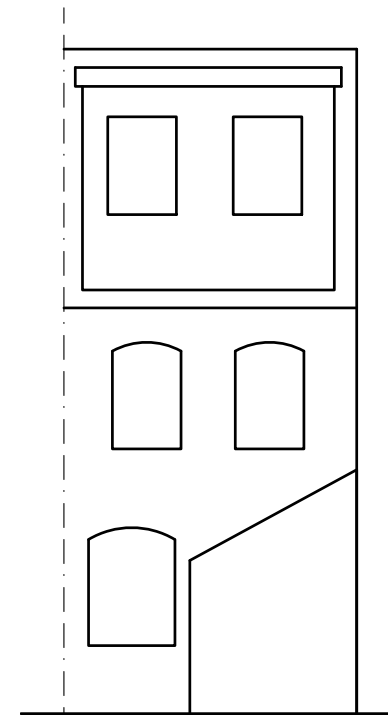


PROPOSED REAR
ELEVATION

SCALE 1:100

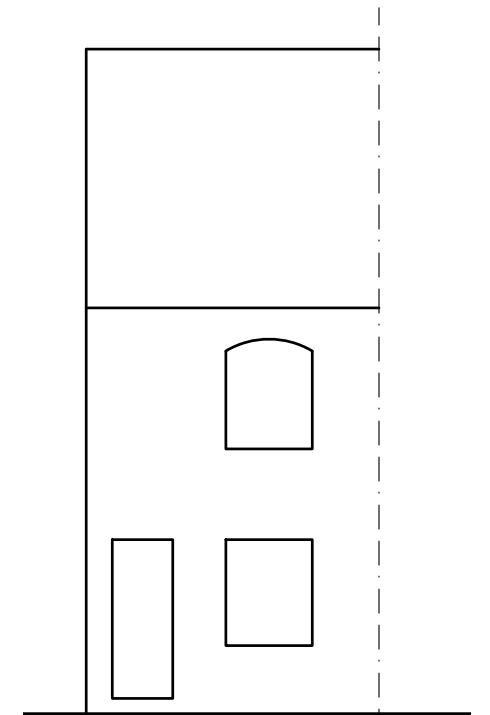


PROPOSED FRONT
ELEVATION

SCALE 1:100

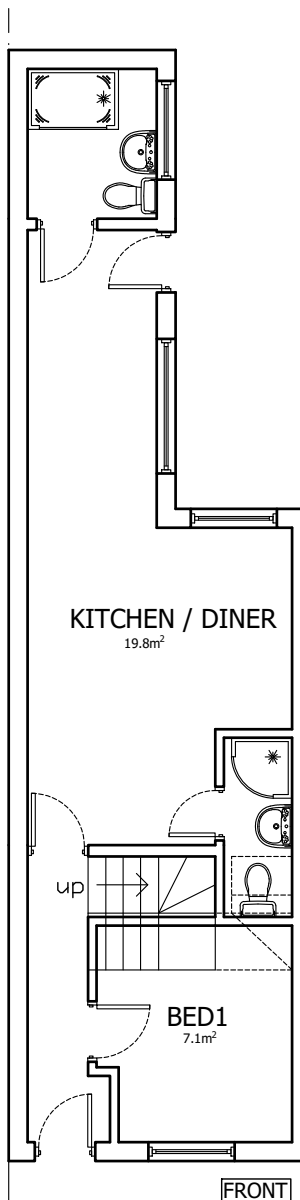


PROPOSED GROUND
FLOOR PLAN

SCALE 1:100

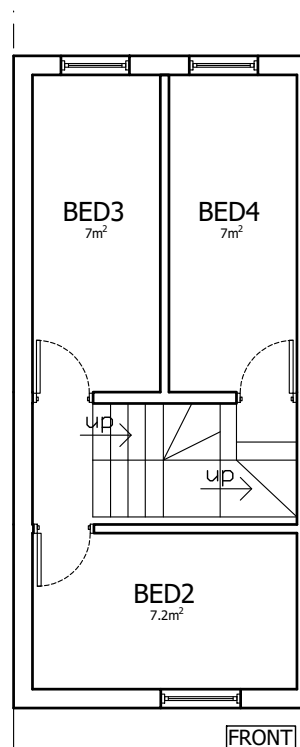


PROPOSED FIRST
FLOOR PLAN


SCALE 1:100

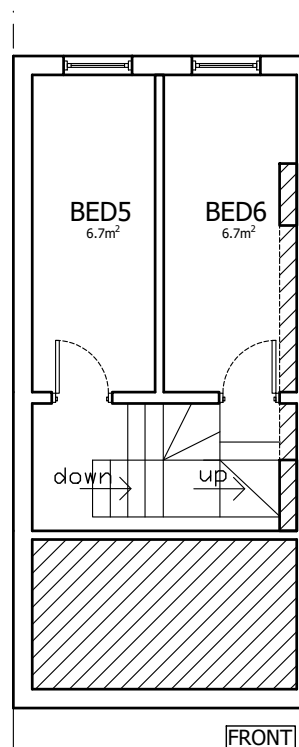

PROPOSED SECOND
FLOOR PLAN

SCALE 1:100

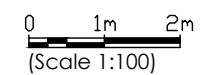

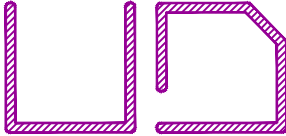Iss	Revision	Date
 UDDIN DESIGN BESPOKE BUILDING PLANNING 3 Monway Building, Holyhead Road Wednesbury, West Midlands WS10 7PY Tel: 07958 773443 Email: info@uddindesign.co.uk		
Client 32 MILL HILL ROAD HINCKLEY LE10 0AX		
Project CHANGE OF USE FROM DWELLING HOUSE USE CLASS C3 TO 6 BED 6 PERSONS HMO USE CLASS C4		
Scale: 1:100(UNO)@A3 Date: 19/07/17 Drawn: SU Paper Size: A3		
Drawing Number: 25/112/P02		Revision