


**PLANNING ONLY PLANS**  
NOT TO BE USED FOR CONSTRUCTION



Front Elevation


0 1 2 3 4 5  
Metres 1:50 @ A1

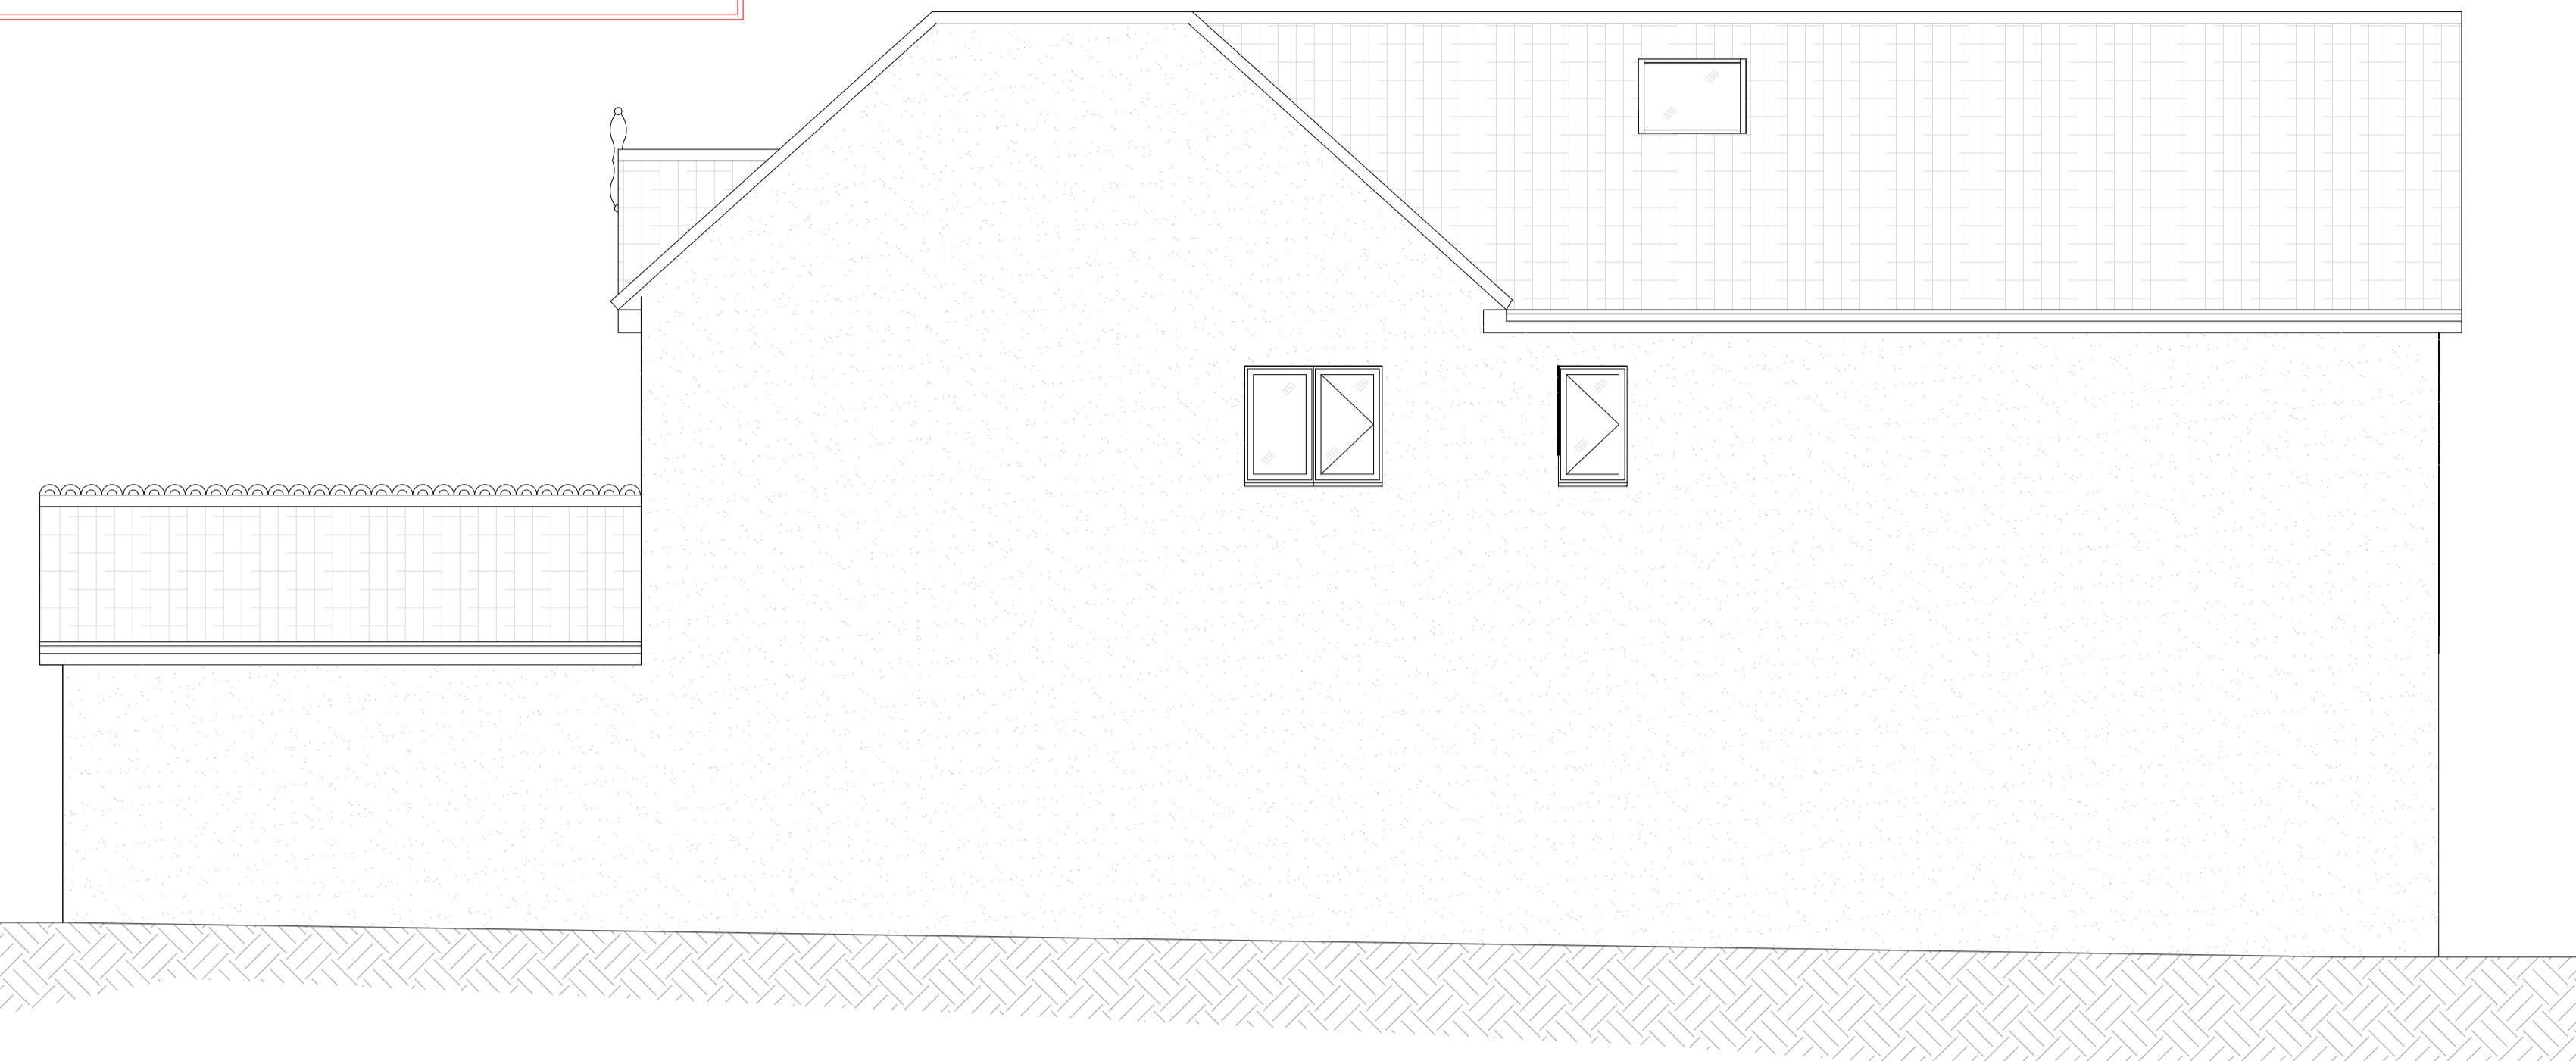

Side Elevation



PROPOSED Rear Extension

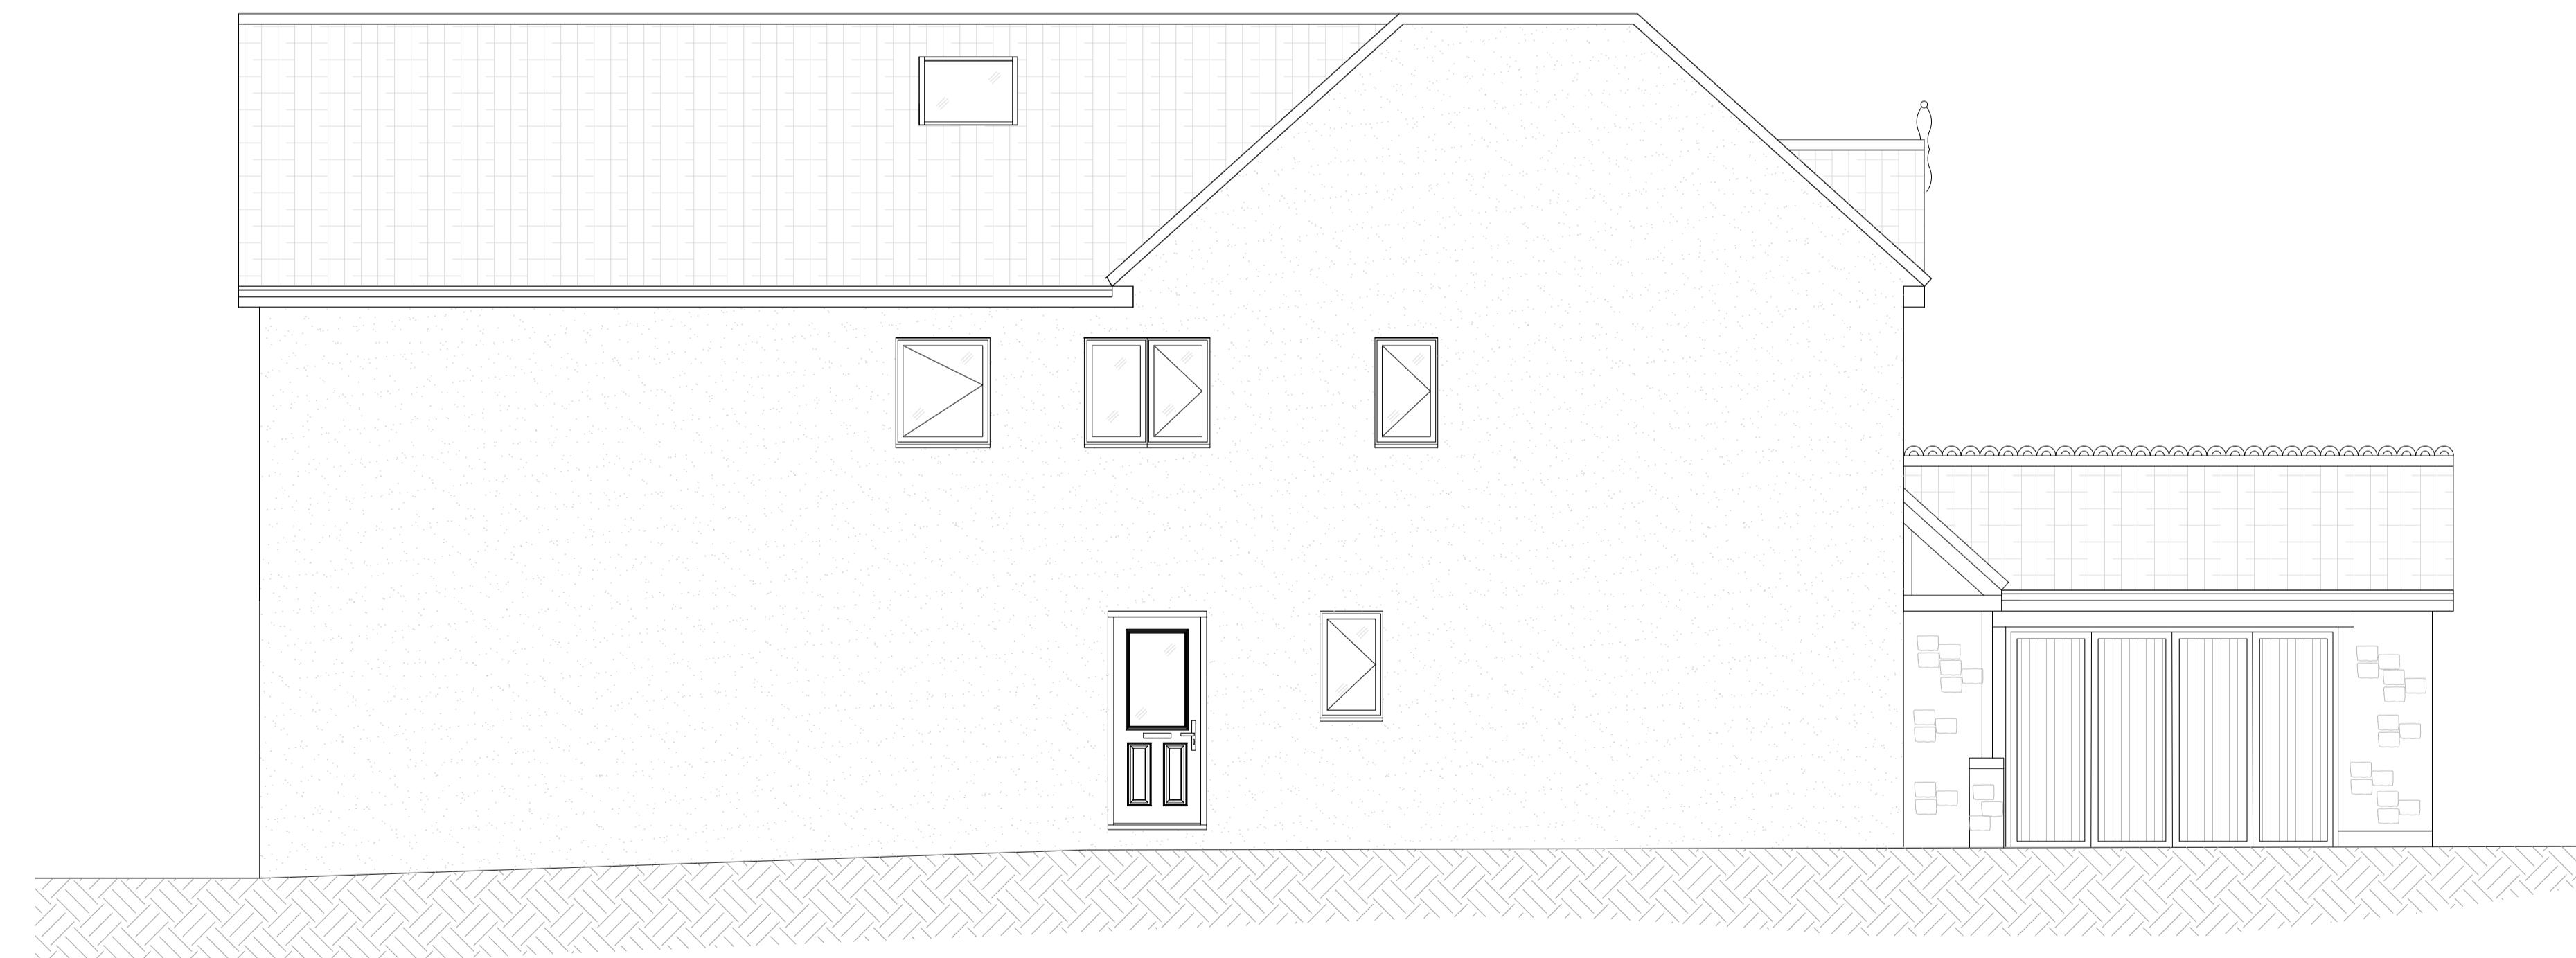

Side Elevation

ALL DIMENSIONS TO BE CHECKED ON SITE  
ALL SUBJECT TO STRUCTURAL  
ENGINEERS CHECKS AND  
CALCULATIONS  
TO BE READ IN CONJUNCTION  
WITH CONSTRUCTION SPECIFICATION  
DO NOT SCALE FROM THIS DRAWING  
EXCEPT FOR THE PURPOSES OF LOCAL  
AUTHORITY PLANNING  
IF ANY VARIATIONS ARE MADE TO  
SPECIFICATION DRAWINGS WITHOUT DK  
DESIGNS KNOWLEDGE, DK DESIGNS WILL  
NOT BE HELD ACCOUNTABLE FOR NON  
COMPLIANCE WITH PLANNING AND BUILDING  
REGULATIONS  
This drawing and all the information  
shown is the property of DK Designs and  
shall not be copied whole in part, or  
used for any other purpose without written  
permission of the Company



**DK DESIGNS**  
FUTURE PROJECTS TODAY  
7A HAYWOOD HOUSE, HYDRA BUSINESS PARK  
NETHER LANE  
SHEFFIELD  
S35 1ZX  
TEL OFFICE: 07591 206852  
WEB: [www.DK-DESIGNS.CO.UK](http://www.DK-DESIGNS.CO.UK)  
EMAIL: [DESIGNS@DK-DESIGNS.CO.UK](mailto:DESIGNS@DK-DESIGNS.CO.UK)

Client: Steven Terrill	Date: April 25	Remarks:
LAND AT 44 NEWBOLD ROAD - DESFORD LE9 9GS PROPOSED ELEVATIONS		
Scales: 1:50 @ A1	Date: April 25	Drawn by: DCK/KLU
Drawing Number: 2025-046-003	Revision: -	