




Ground Floor Layout Plan
PROPOSED



First Floor Layout Plan

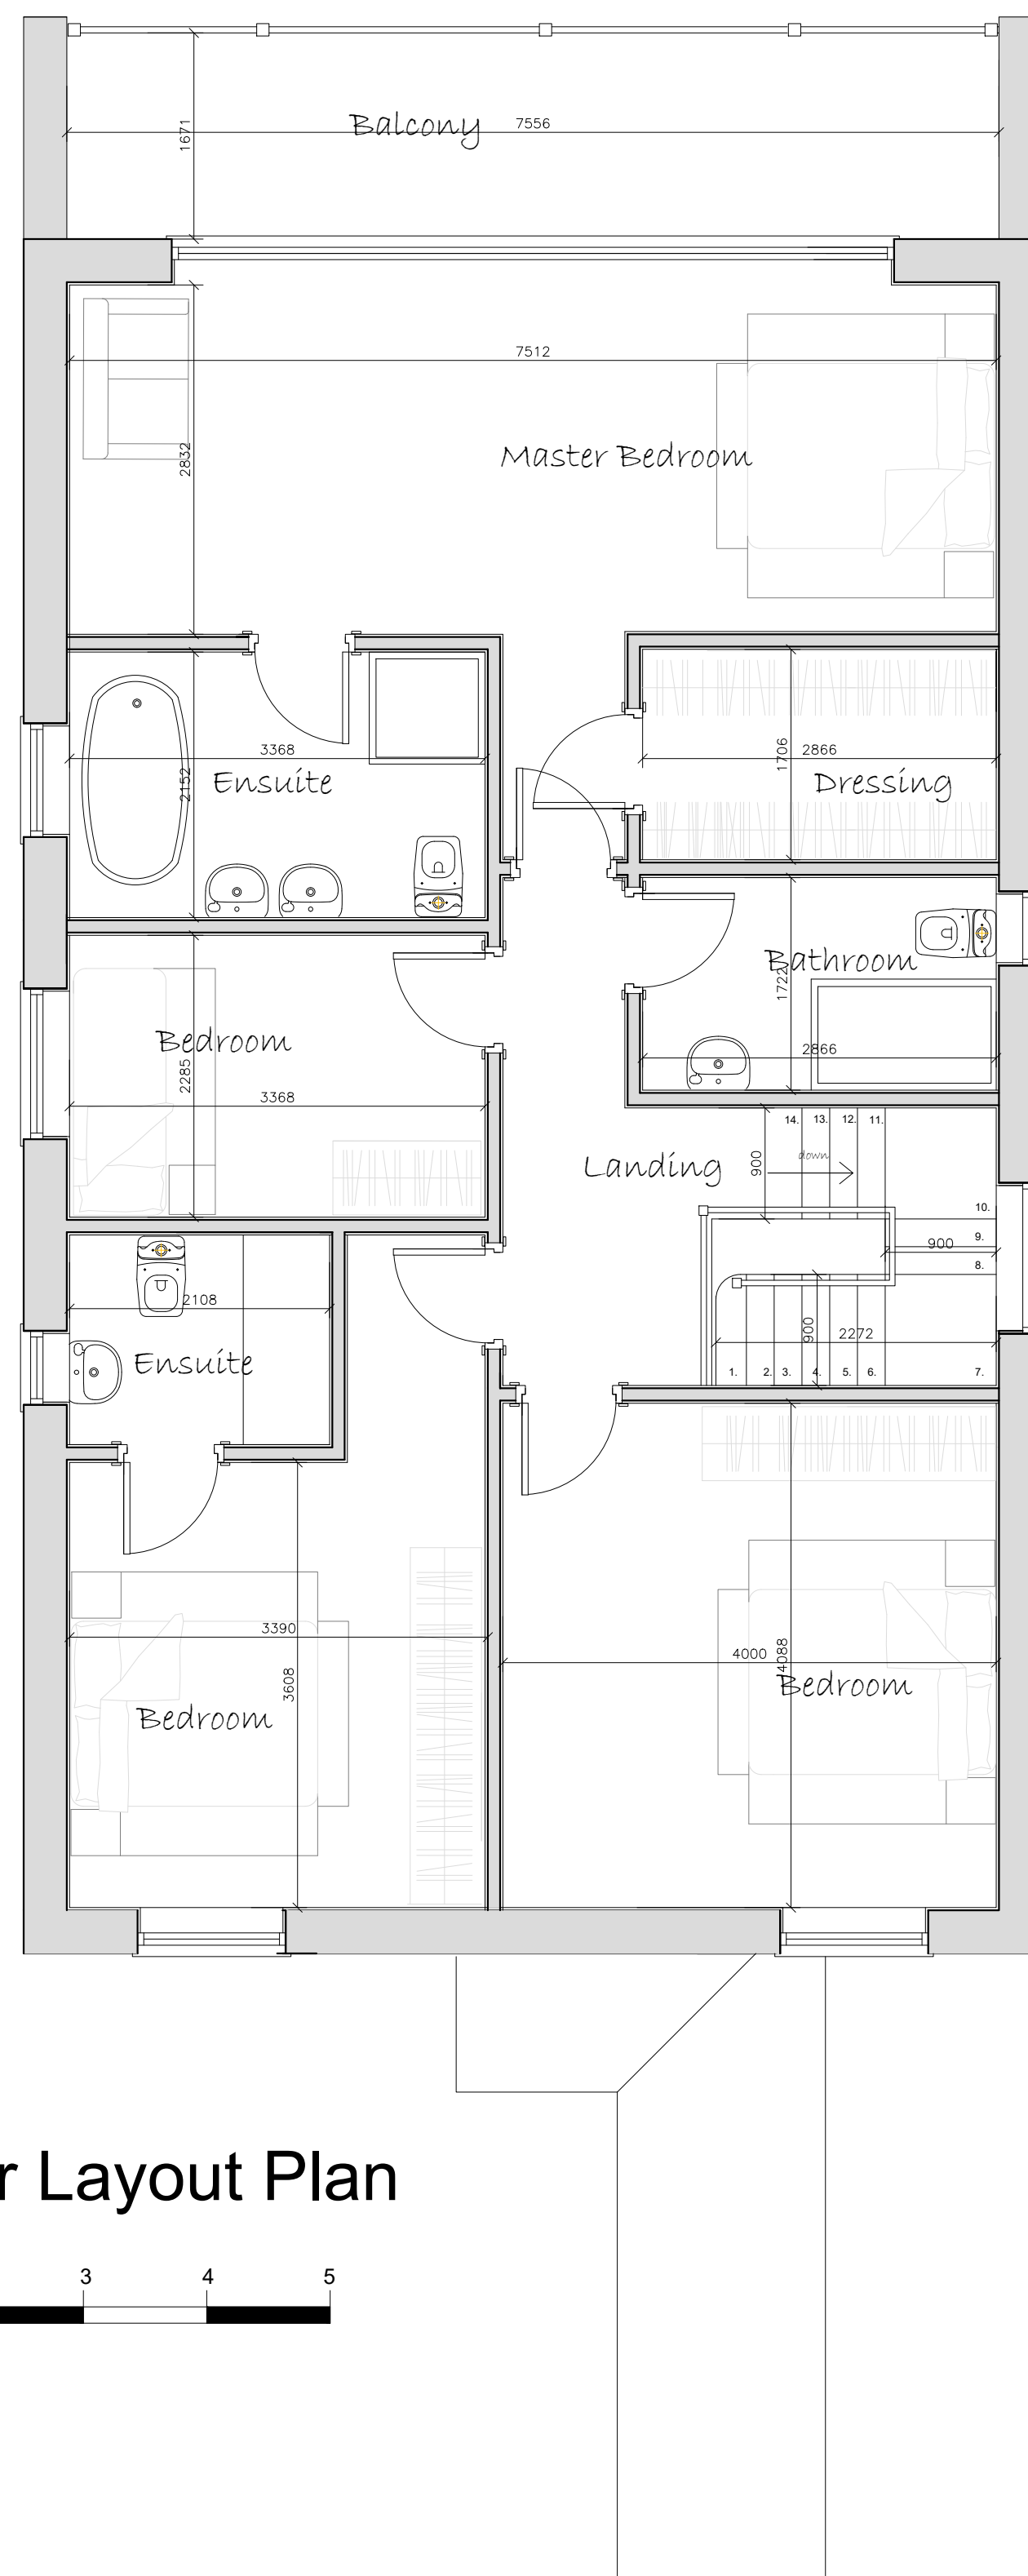

Second Floor Layout Plan

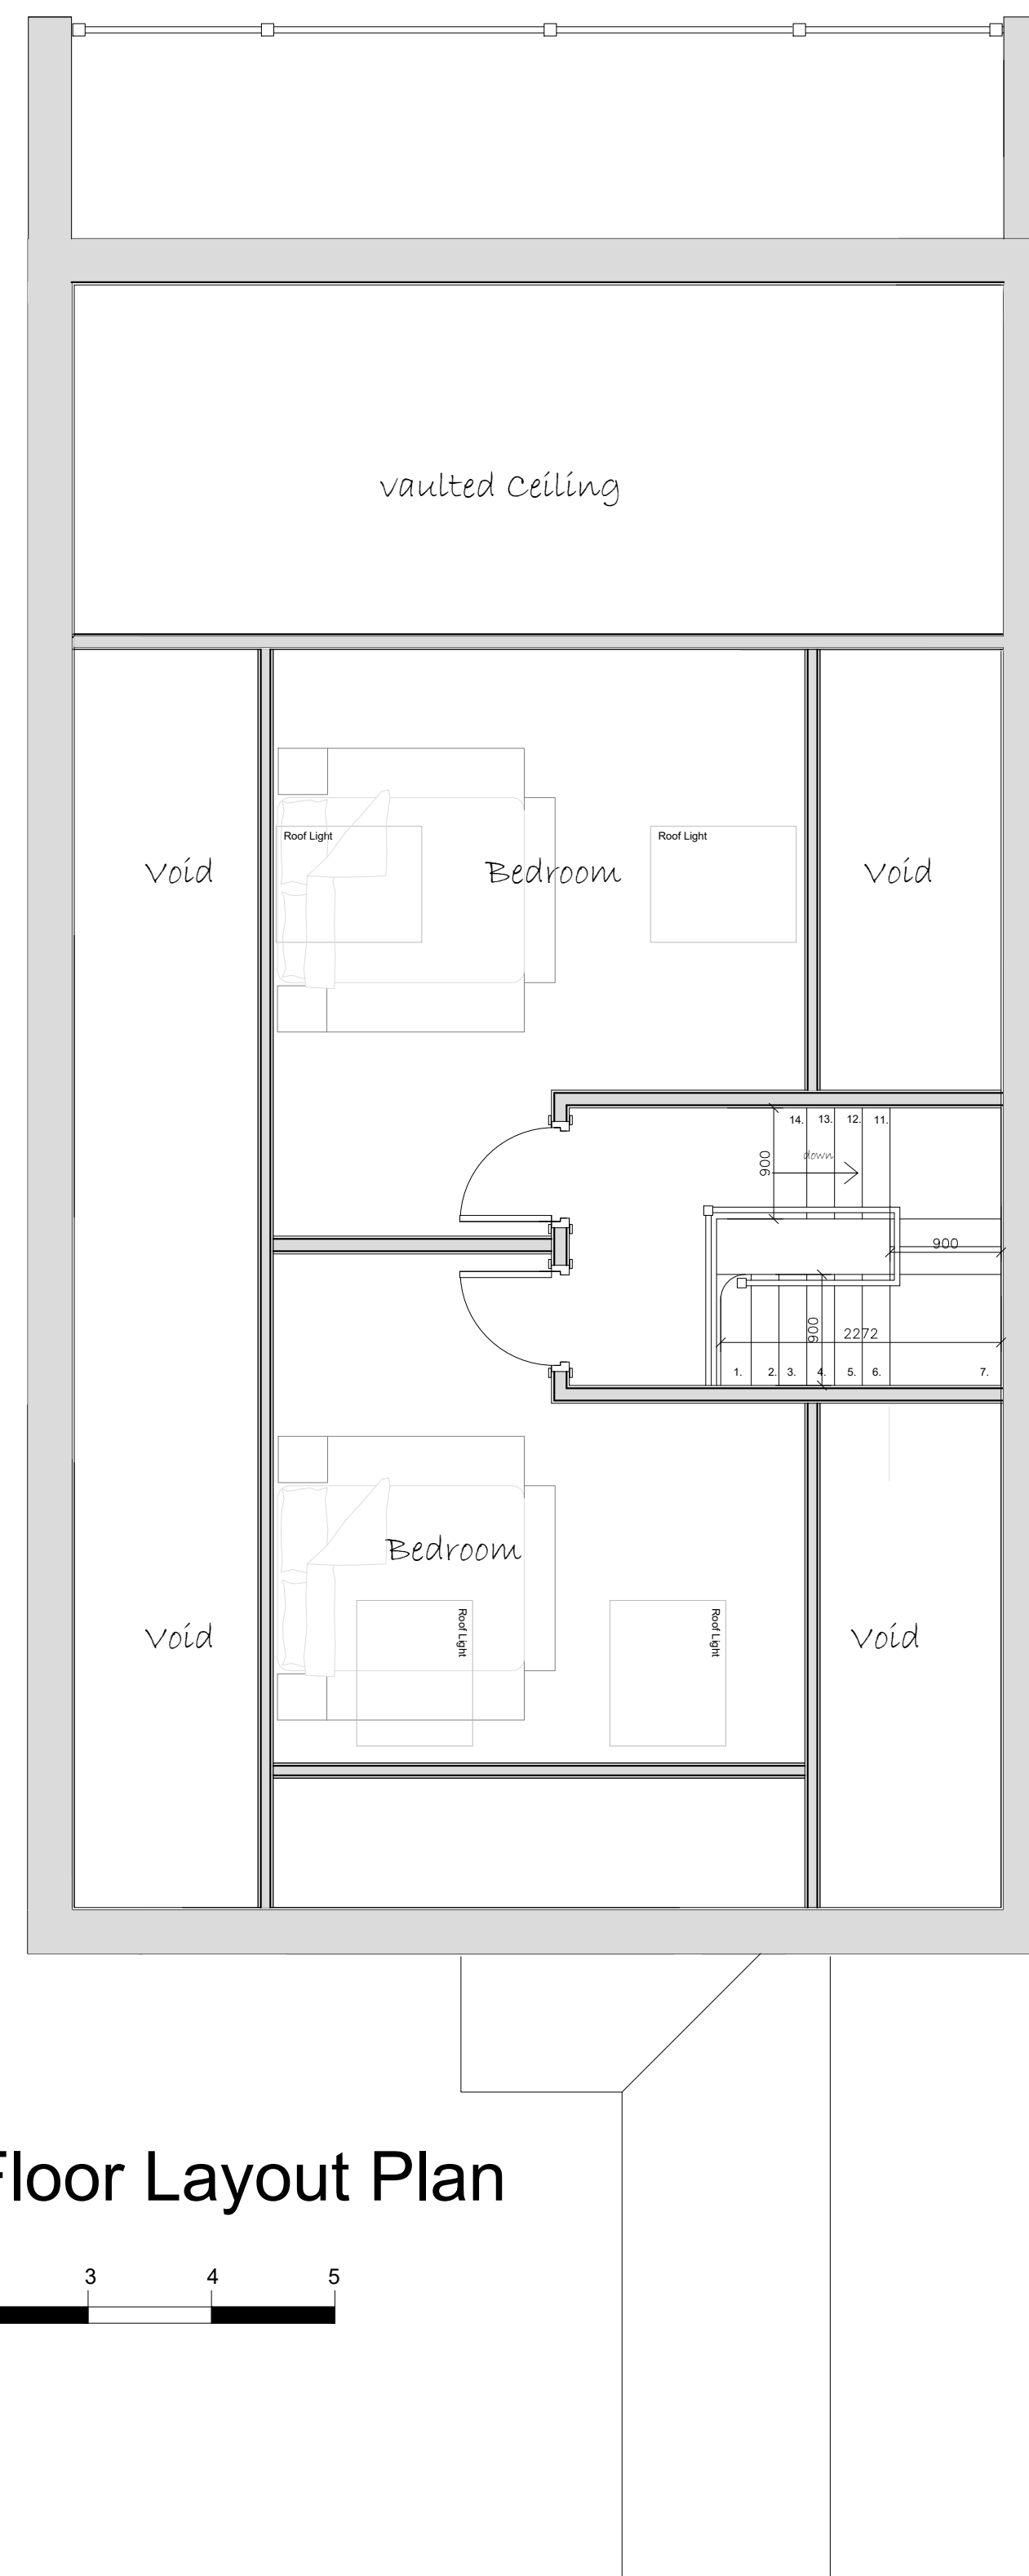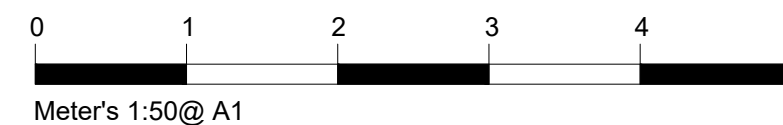

PLANNING ONLY PLANS
NOT TO BE USED FOR CONSTRUCTION

ALL DIMENSIONS TO BE CHECKED ON SITE
ALL SUBJECT TO STRUCTURAL
ENGINEERS CHECKS AND
CALCULATIONS
TO BE READ IN CONJUNCTION
WITH CONSTRUCTION SPECIFICATION
DO NOT SCALE FROM THIS DRAWING
EXCEPT FOR THE PURPOSES OF LOCAL
AUTHORITY PLANNING
IF ANY VARIATIONS ARE MADE TO
SPECIFICATION/DRAWINGS WITHOUT DK
DESIGNS KNOWLEDGE, DK DESIGNS WILL
NOT BE HELD ACCOUNTABLE FOR NON
COMPLIANCE OF PLANNING AND BUILDING
REGULATIONS
This drawing and all the information
shown is the property of DK Designs and
shall not be copied whole, or in part, or
used for any other purpose without written
permission of the Company



Rev.	Date.	Remarks

DK DESIGNS FUTURE PROJECTS TODAY	
7A HAYWOOD HOUSE, HYDRA BUSINESS PARK NETHER LANE SHEFFIELD S35 1ZX TEL OFFICE:- 07591 206852 WEB:- WWW.DK-DESIGNS.CO.UK EMAIL :- DESIGNS@DK-DESIGNS.CO.UK	

Client: Steven Terrill	
LAND AT 44 NEWBOLD ROAD - DESFORD LE9 9GS PROPOSED FLOOR PLANS	

Scales: 1:50 @ A1	Date: April 25
Drawing Number: 2025-046-002	Drawn by: DCK/KLU

Revision: -
