

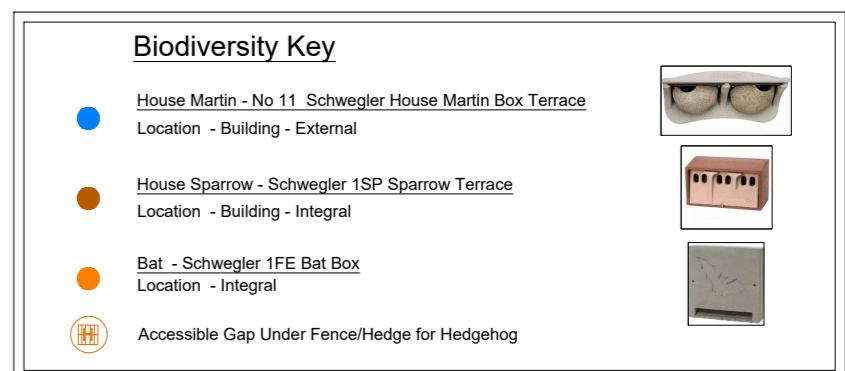


PROPOSED SITE PLAN 1:200

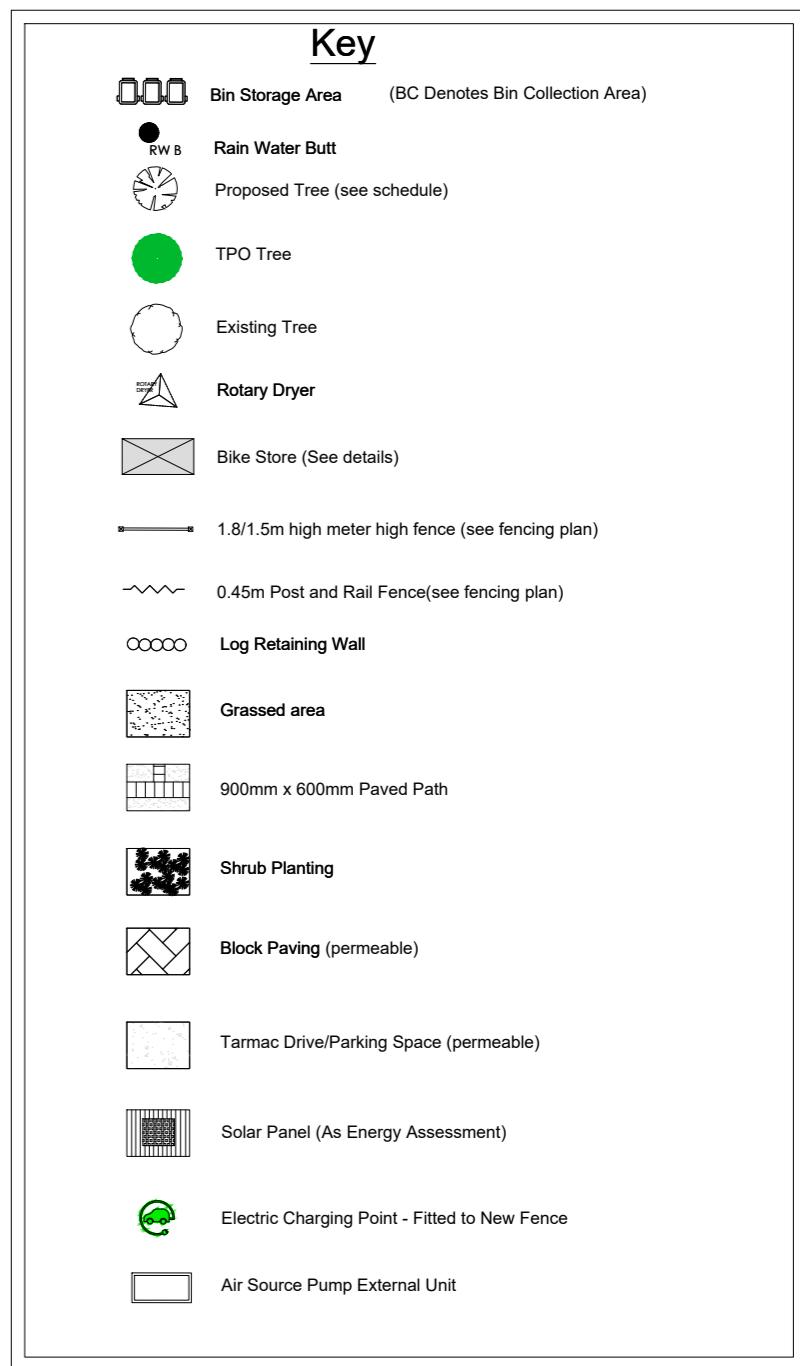

LOCATION PLAN 1:1250

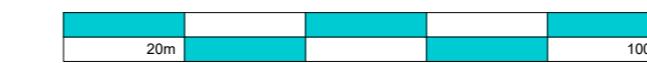

PLANNING ONLY PLANS

NOT TO BE USED FOR CONSTRUCTION

ALL DIMENSIONS TO BE CHECKED ON SITE
ALL SUBJECT TO STRUCTURAL
ENGINEERS CHECKS AND
CALCULATIONS
TO BE READ IN CONJUNCTION
WITH CONSTRUCTION SPECIFICATION
DO NOT SCALE FROM THIS DRAWING
EXCEPT FOR THE PURPOSES OF LOCAL
AUTHORITY PLANNING


IF ANY VARIATIONS ARE MADE TO
SPECIFICATION/DRAWINGS WITHOUT DK
DESIGNS KNOWLEDGE, DK DESIGNS WILL
NOT BE HELD ACCOUNTABLE FOR NON
COMPLIANCE WITH PLANNING AND BUILDING
REGULATIONS

This drawing and all the information
shown is the property of DK Designs and
shall not be copied whole, or in part, or
used for any other purpose without written
permission of the Company

Rev.	Date	Remarks
 CIAT CHARTERED PRACTICE		
DK DESIGNS FUTURE PROJECTS TODAY 7A HAYWOOD HOUSE, HYDRA BUSINESS PARK NETHER LANE SHEFFIELD S35 1ZX TEL OFFICE: 07591 206852 WEB: www.DK-DESIGNS.CO.UK EMAIL: DESIGNS@DK-DESIGNS.CO.UK		
Scales: 1:200 1:1250 @ A2		Date: April 25
Drawing Number: 2025-046-001		Revision: -
Drawn by: DCK/KLU		

Client: Steven Terrill
LAND AT 44 NEWBOLD ROAD - DESFORD
LE9 9GS
PROPOSED SITE PLAN & LOCATION PLAN

PROPOSED

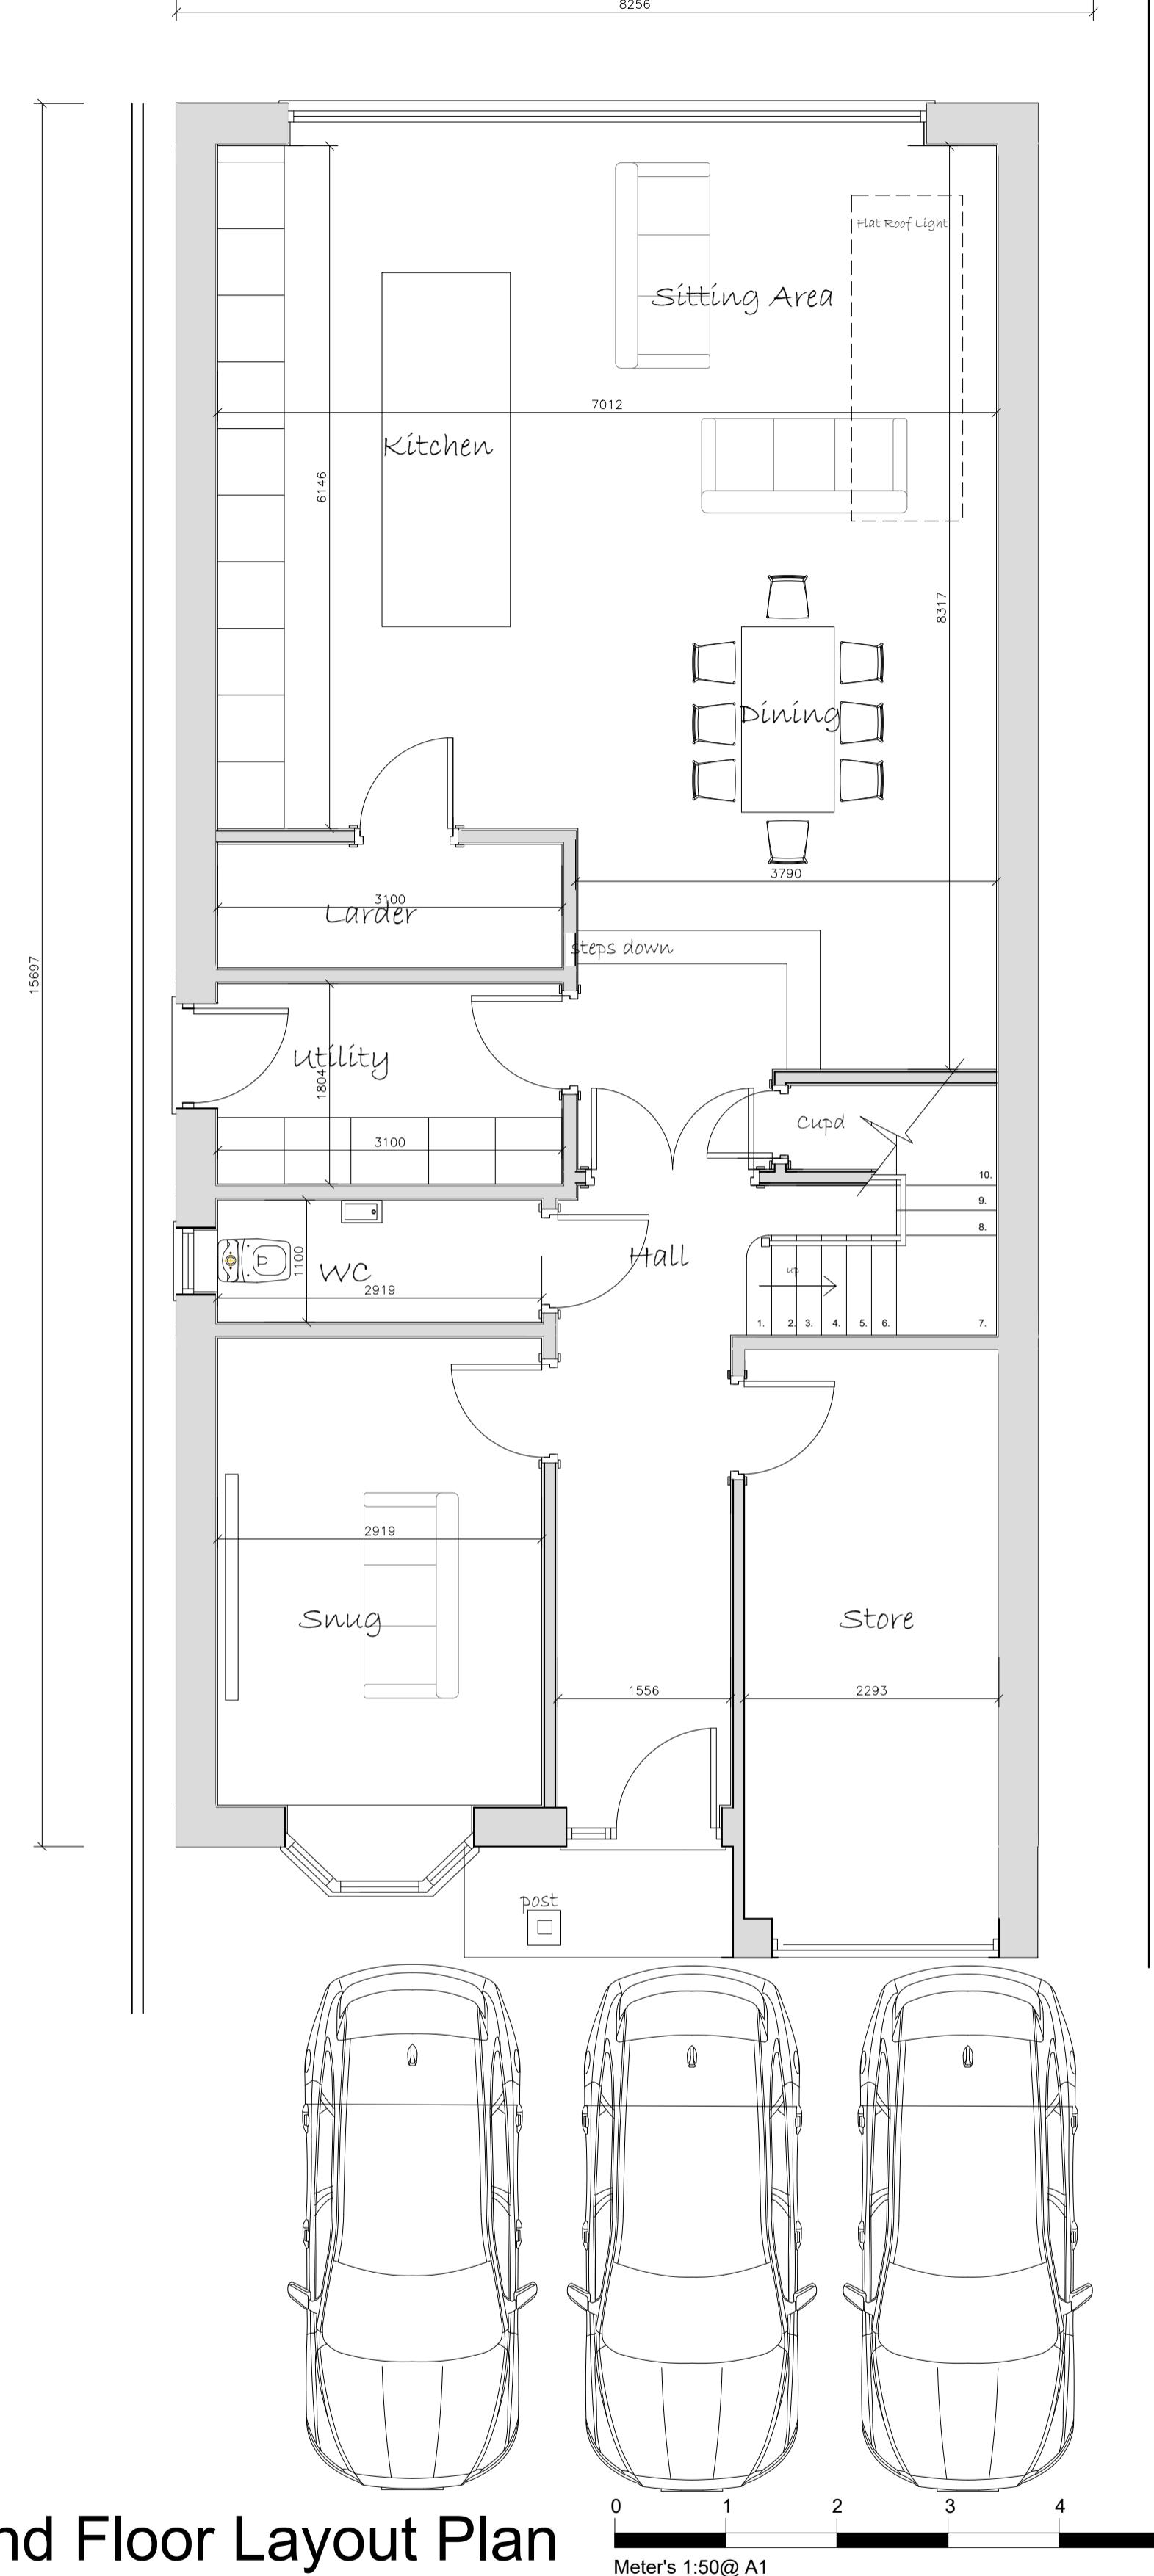

Ground Floor Layout Plan

First Floor Layout Plan

Meter's 1:50@ A1

PLANNING ONLY PLANS

NOT TO BE USED FOR CONSTRUCTION

ALL DIMENSIONS TO BE CHECKED ON SITE
ALL SUBJECT TO STRUCTURAL
ENGINEERS CHECKS AND
CALCULATIONS
TO BE READ IN CONJUNCTION
WITH CONSTRUCTION SPECIFICATION
DO NOT SCALE FROM THIS DRAWING
EXCEPT FOR THE PURPOSES OF LOCAL
AUTHORITY PLANNING
IF ANY VARIATIONS ARE MADE TO
SPECIFICATION/DRAWINGS WITHOUT DK
DESIGNS KNOWLEDGE, DK DESIGNS WILL
NOT BE HELD ACCOUNTABLE FOR NON
COMPLIANCE OF PLANNING AND BUILDING
REGULATIONS

This drawing and all the information
shown is the property of DK Designs and
shall not be copied whole, or in part, or
used for any other purpose without written
permission of the Company



ALL DIMENSIONS TO BE CHECKED
ALL SUBJECT TO STRUCTURAL
ENGINEERS CHECKS AND
CALCULATIONS
TO BE READ IN CONJUNCTION
WITH CONSTRUCTION SPECIFICA
DO NOT SCALE FROM THIS DRAW
EXCEPT FOR THE PURPOSES OF L
AUTHORITY PLANNING
IF ANY VARIATIONS ARE MADE TO
SPECIFICATION/DRAWINGS WITHOUT
DESIGNS KNOWLEDGE, DK DESIGNS
NOT BE HELD ACCOUNTABLE FOR
COMPLIANCE OF PLANNING AND B
REGULATIONS

This drawing and all the information
shown is the property of DK Designs
shall not be copied whole, or in part
used for any other purpose without w

DK DESIGNS
FUTURE PROJECTS TODAY

Client.
Steven Terrill


LAND AT 44 NEWBOLD ROAD - DESFORD
LE9 9GS
PROPOSED FLOOR PLANS

PLANNING ONLY PLANS
NOT TO BE USED FOR CONSTRUCTION




Front Elevation


0 1 2 3 4 5
Metres 1:50 @ A1

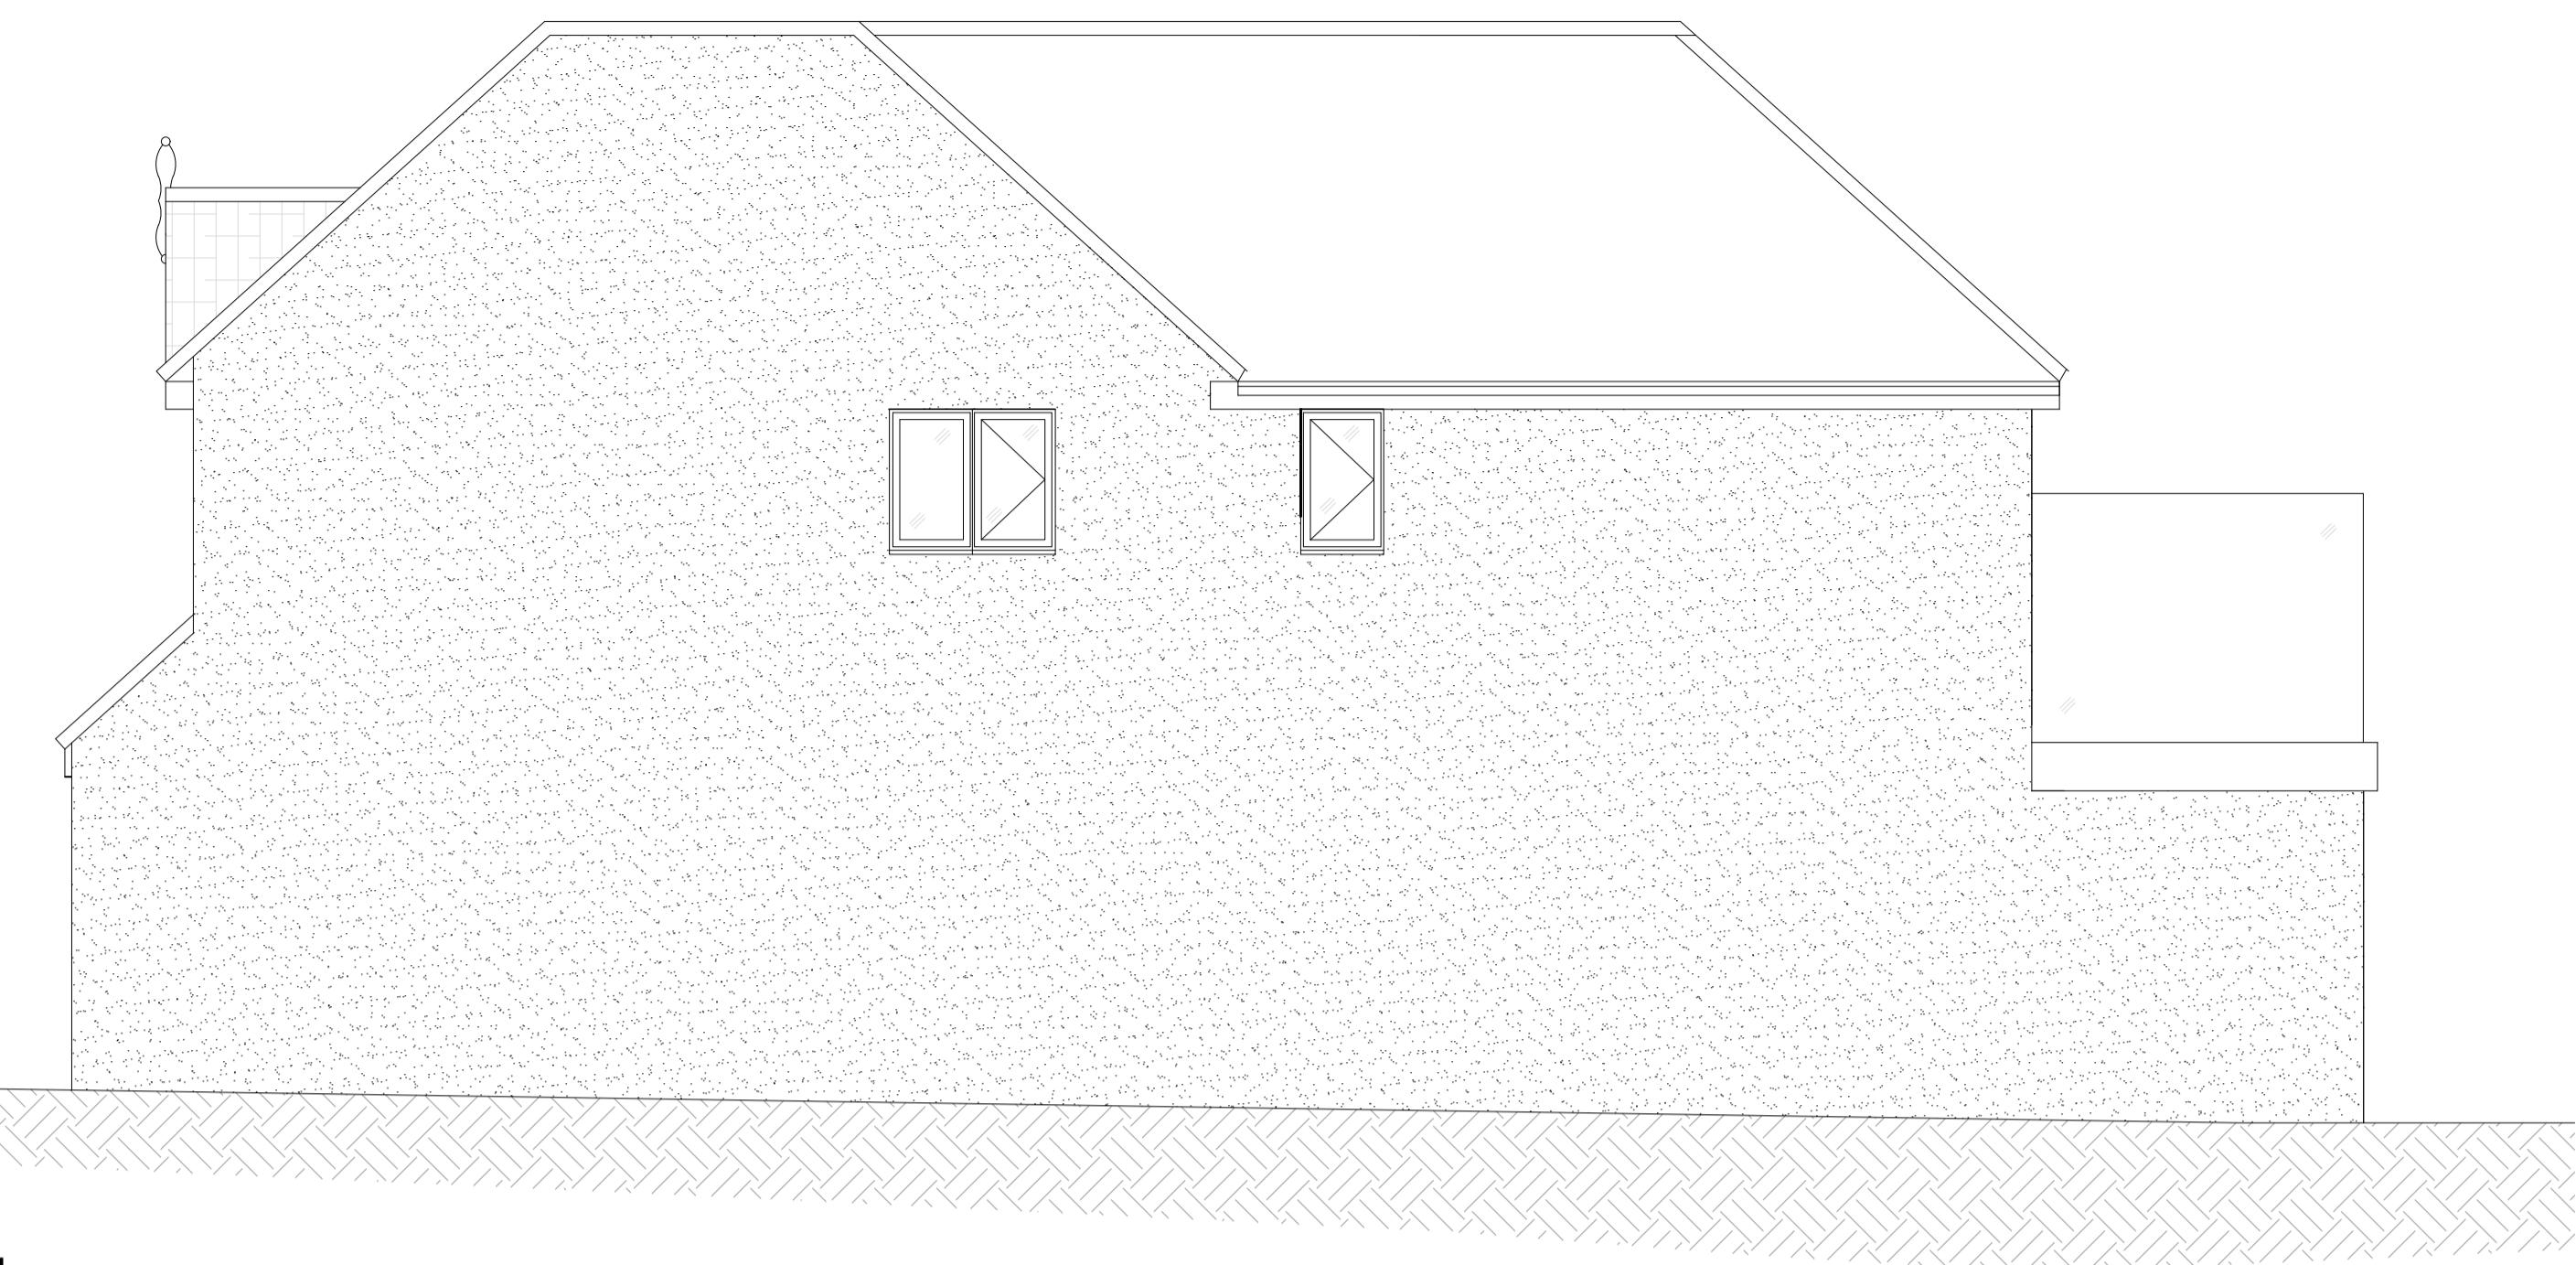

Side Elevation

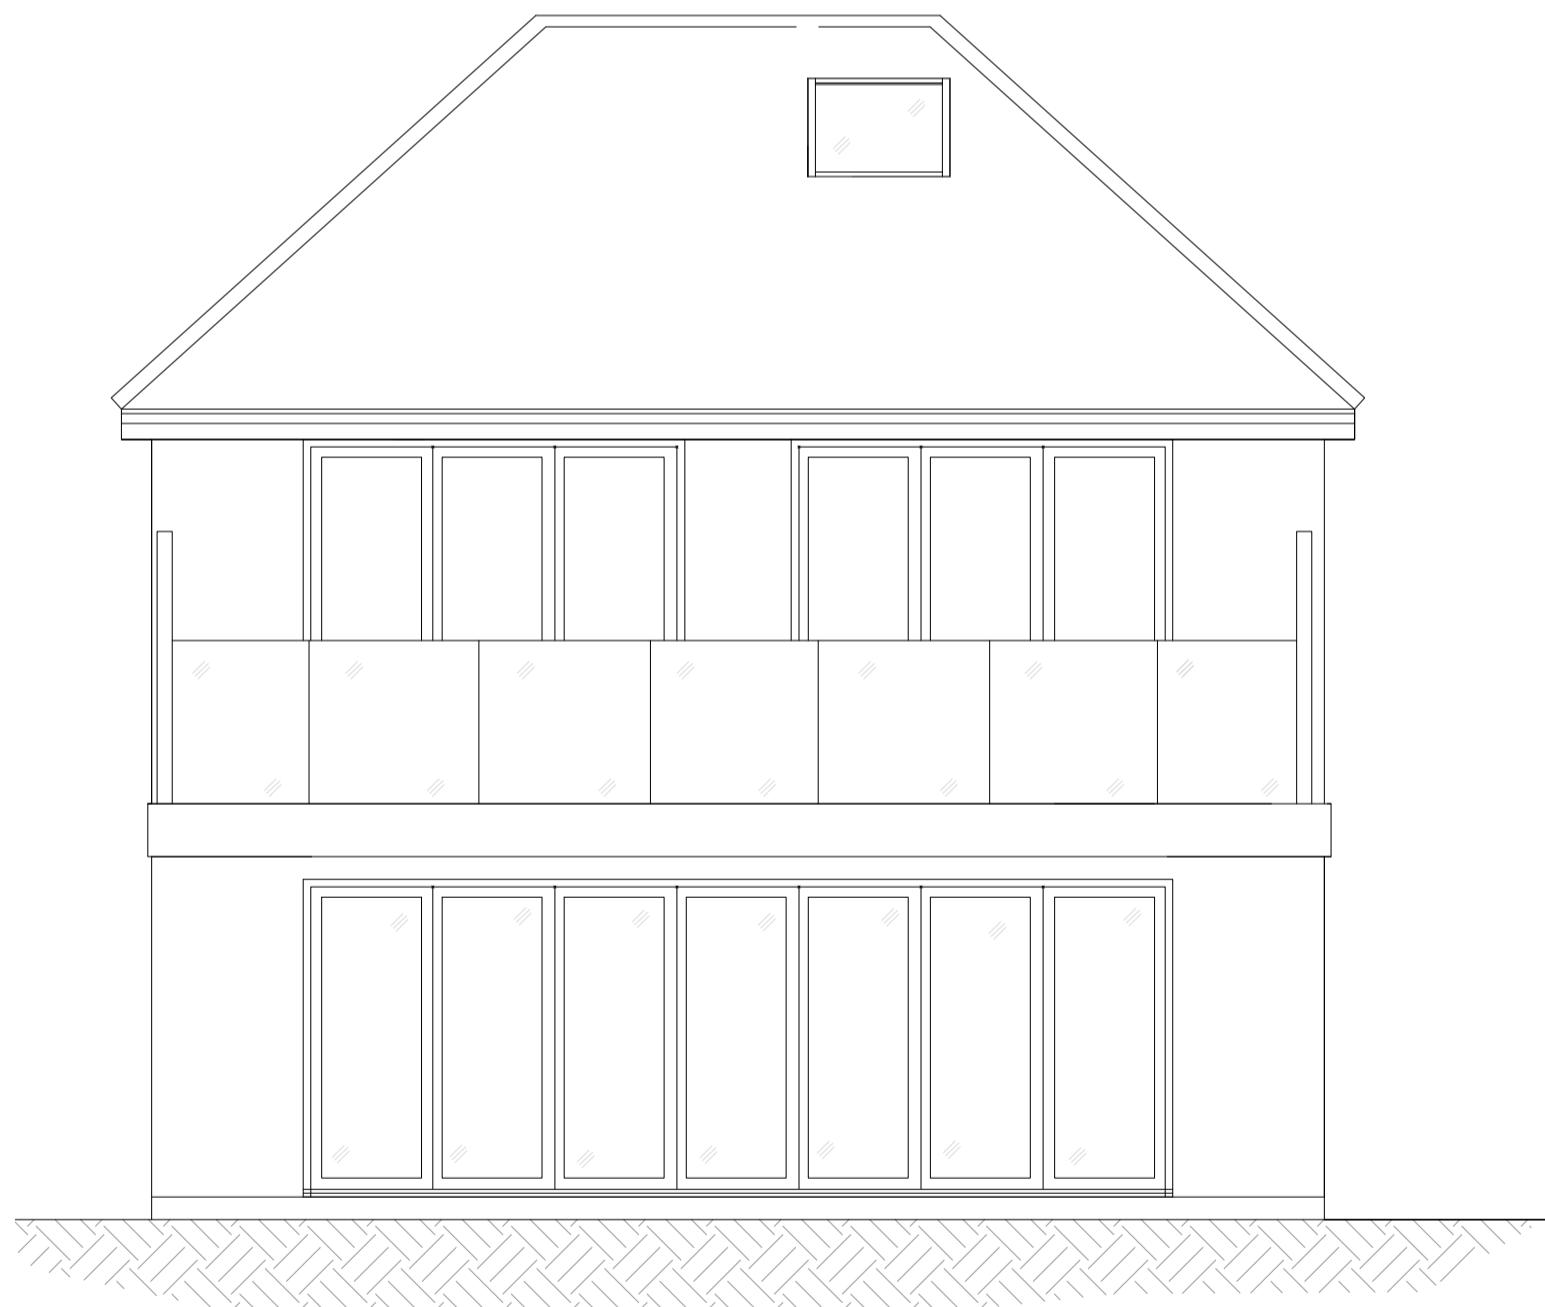

PROPOSED Rear Extension

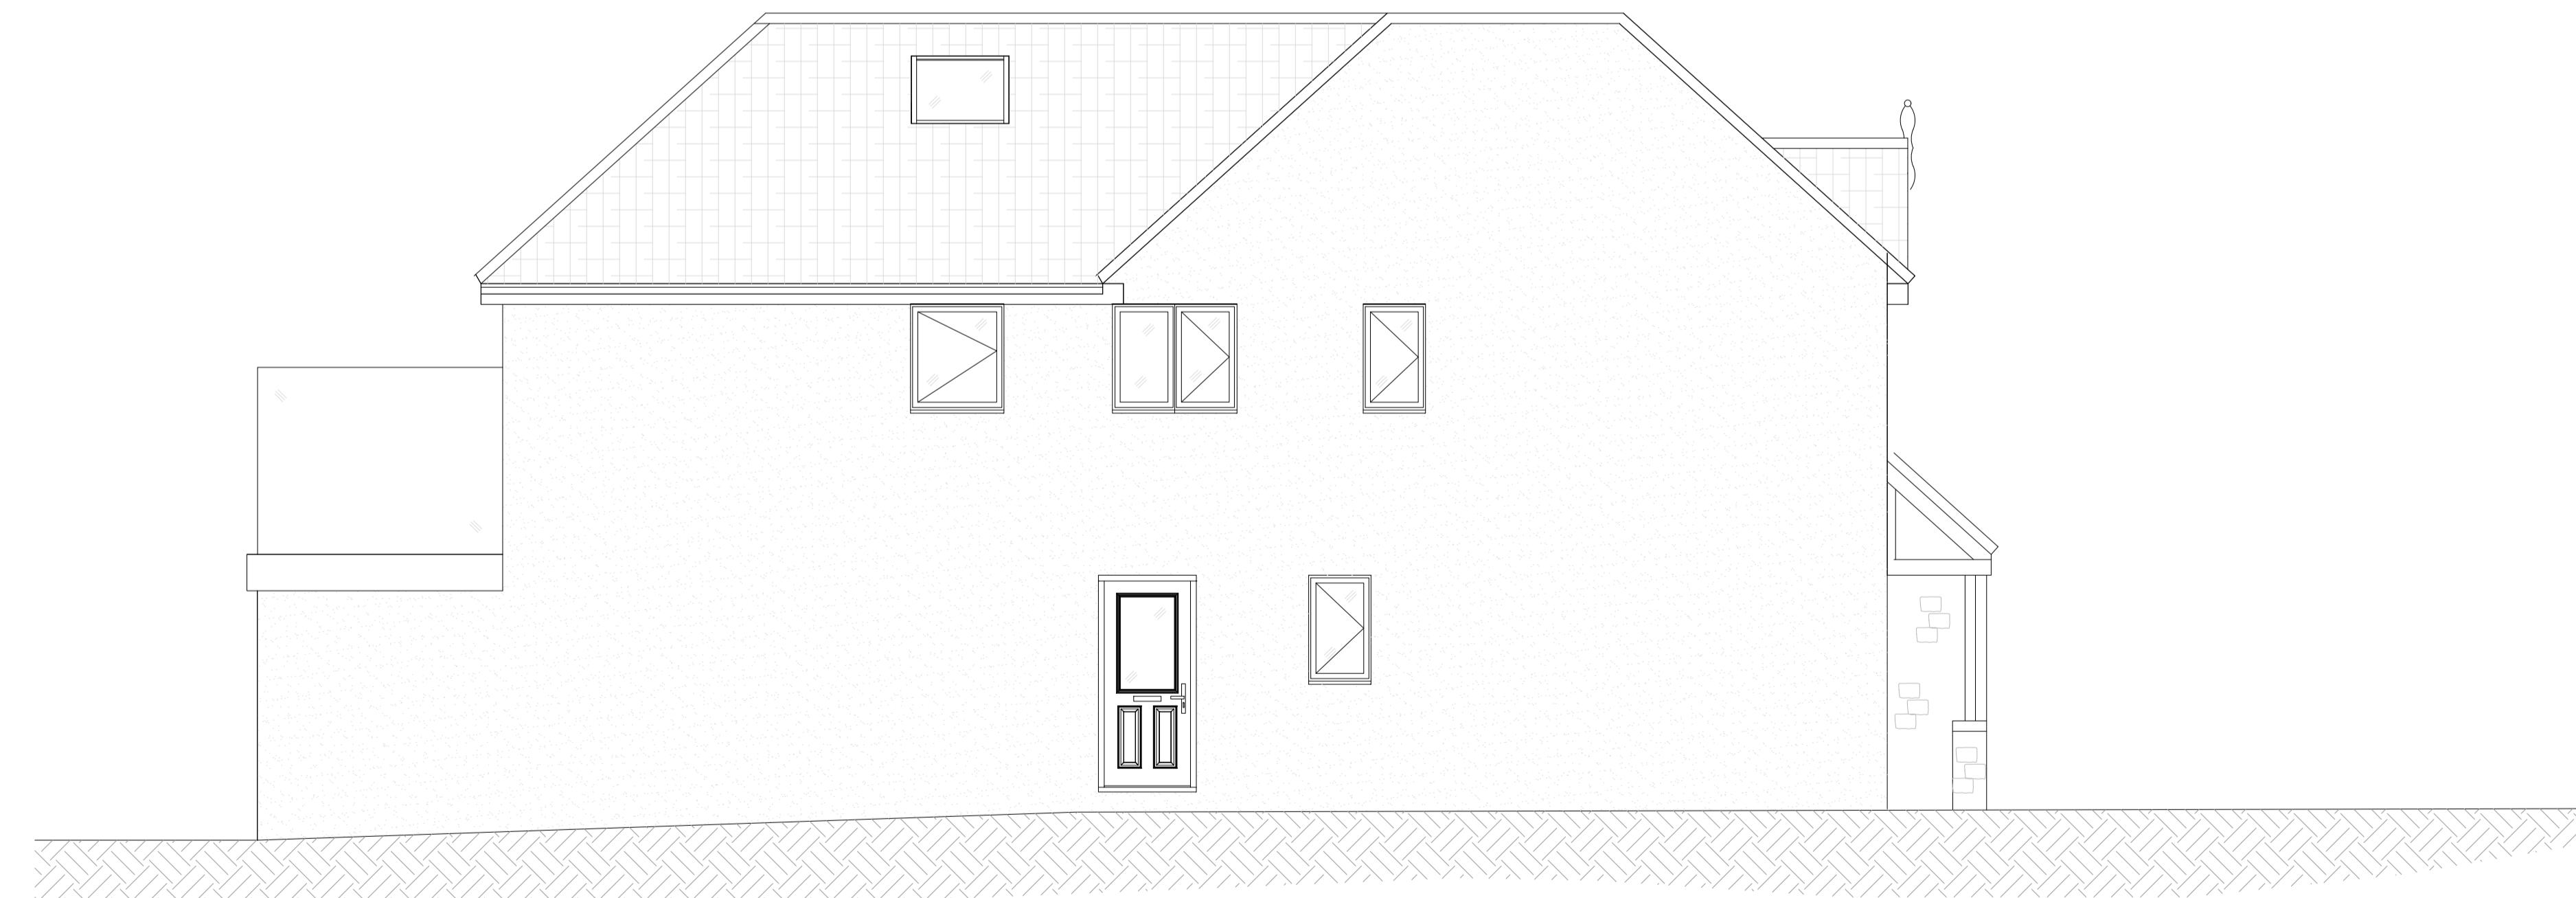


Side Elevation

ALL DIMENSIONS TO BE CHECKED ON SITE
ALL SUBJECT TO STRUCTURAL
ENGINEERS CHECKS AND
CALCULATIONS
TO BE READ IN CONNEXION
WITH CONSTRUCTION SPECIFICATION
DO NOT SCALE FROM THIS DRAWING
EXCEPT FOR THE PURPOSES OF LOCAL
AUTHORITY PLANNING
IF ANY VARIATIONS ARE MADE TO
SPECIFICATION DRAWINGS WITHOUT DK
DESIGNS KNOWLEDGE, DK DESIGNS WILL
NOT BE HELD ACCOUNTABLE FOR NON
COMPLIANCE WITH PLANNING AND BUILDING
REGULATIONS
This drawing and all the information
shown is the property of DK Designs and
shall not be copied whole in part, or
used for any other purpose without written
permission of the Company



DK DESIGNS
FUTURE PROJECTS TODAY
7A HAYWOOD HOUSE, HYDRA BUSINESS PARK
NETHER LANE
SHEFFIELD
S35 1ZX
TEL OFFICE:- 07591 206852
WEB:- www.DK-DESIGNS.CO.UK
EMAIL :- DESIGNS@DK-DESIGNS.CO.UK

Client: Steven Terrill	Date: April 25	Remarks
LAND AT 44 NEWBOLD ROAD - DESFORD LE9 9GS PROPOSED ELEVATIONS		
Scales: 1:50 @ A1	Date: April 25	Drawn by: DCK/KLU
Drawing Number: 2025-046-003	Revision: -	

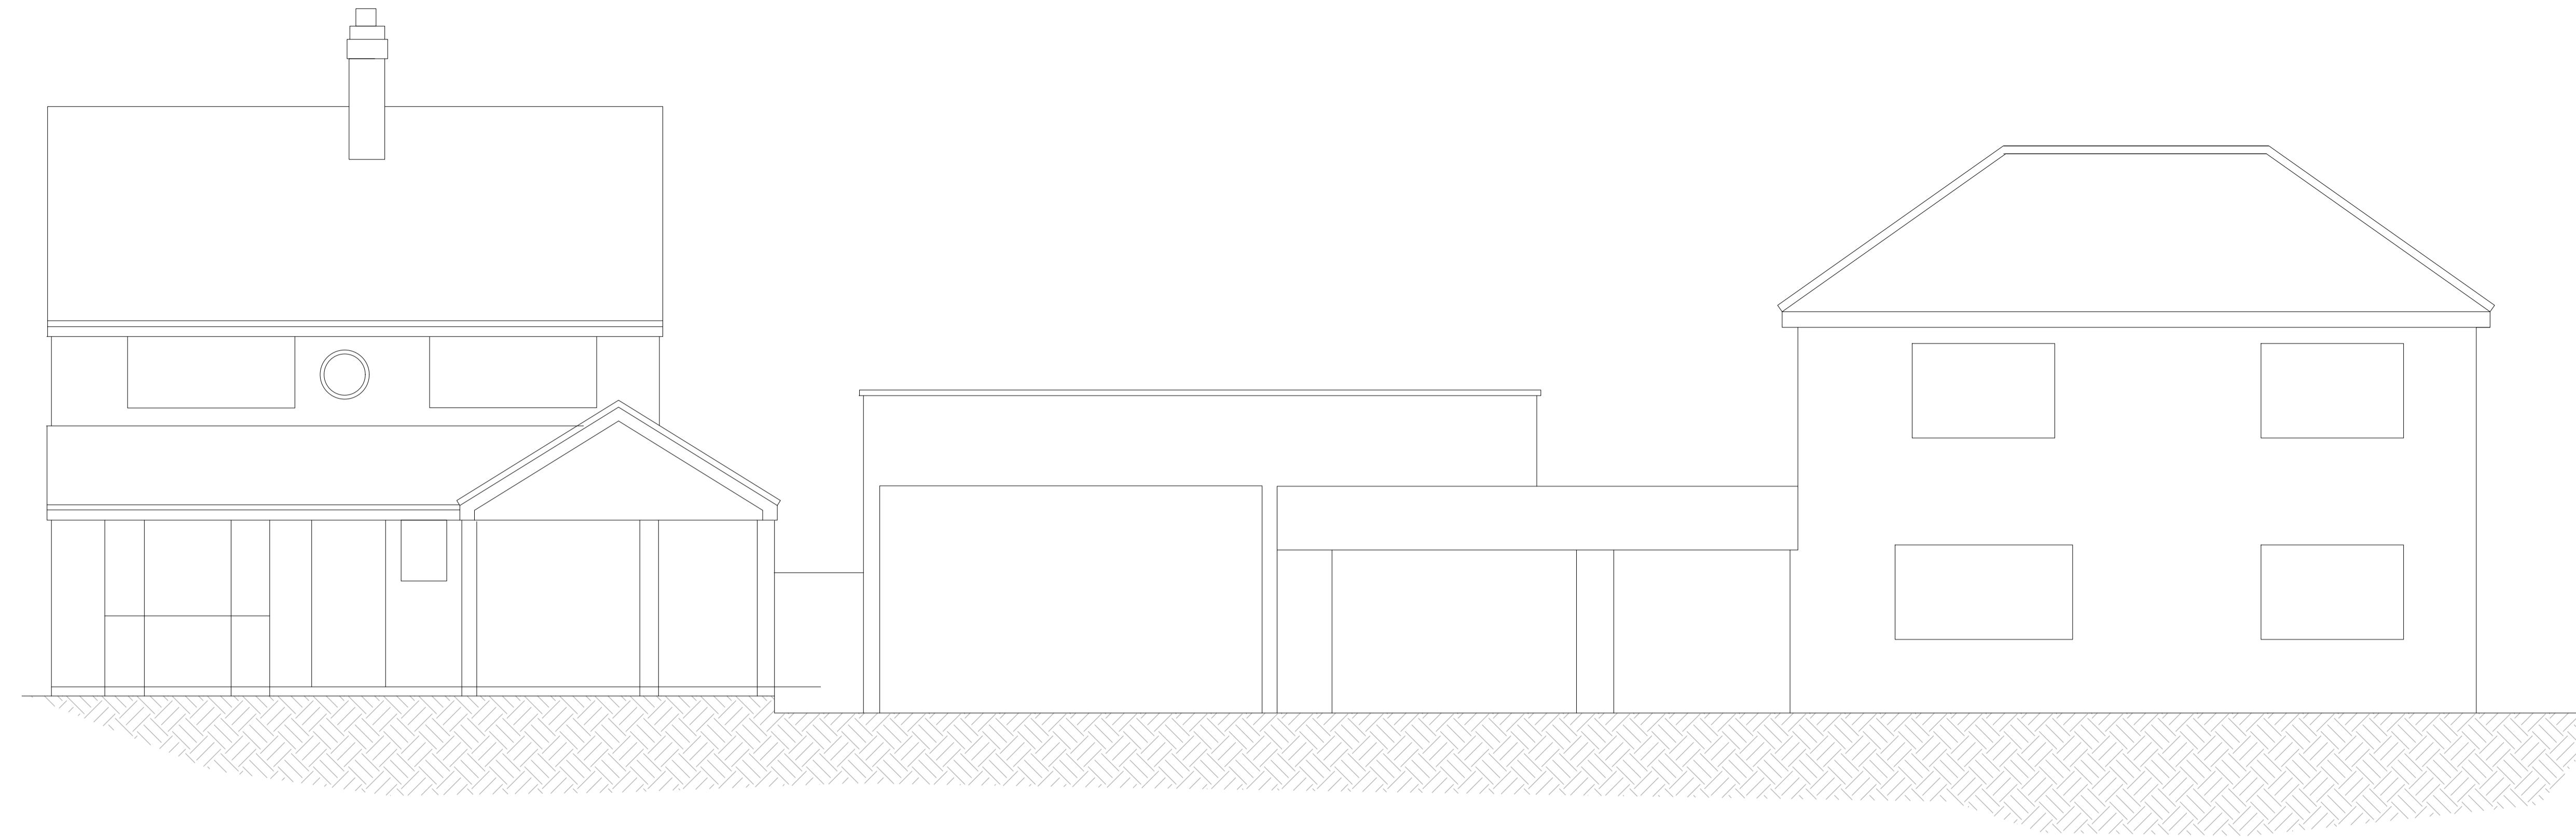

Existing Street Scene



Proposed Street Scene


PLANNING ONLY PLANS
NOT TO BE USED FOR CONSTRUCTION

ALL DIMENSIONS TO BE CHECKED ON SITE
ALL SUBJECT TO STRUCTURAL
ENGINEERS CHECKS AND
CALCULATIONS
TO BE READ IN CONNEXION
WITH CONSTRUCTION SPECIFICATION
DO NOT SCALE FROM THIS DRAWING
EXCEPT FOR THE PURPOSES OF LOCAL
AUTHORITY PLANNING
IF ANY VARIATIONS ARE MADE TO
SPECIFICATION DRAWINGS WITHOUT DK
DESIGNS KNOWLEDGE, DK DESIGNS WILL
NOT BE HELD ACCOUNTABLE FOR NON
COMPLIANCE WITH PLANNING AND BUILDING
REGULATIONS
This drawing and all the information
shown is the property of DK Designs and
shall not be copied whole or in part, or
used for any other purpose without written
permission of the Company




DK DESIGNS
FUTURE PROJECTS TODAY
7A HAYWOOD HOUSE, HYDRA BUSINESS PARK
NETHER LANE
SHEFFIELD
S35 1ZX
TEL OFFICE: 07591 206852
WEB: www.DK-DESIGNS.CO.UK
EMAIL: DESIGNS@DK-DESIGNS.CO.UK

Client: Steven Terrill	Date: April 25	Remarks
LAND AT 44 NEWBOLD ROAD - DESFORD LE9 9GS EXISTING & PROPOSED STREET SCENE		
Scales: 1:50 @ A1	Date: April 25	Drawn by: DCK/KLU
Drawing Number: 2025-046-004	Revision: -	

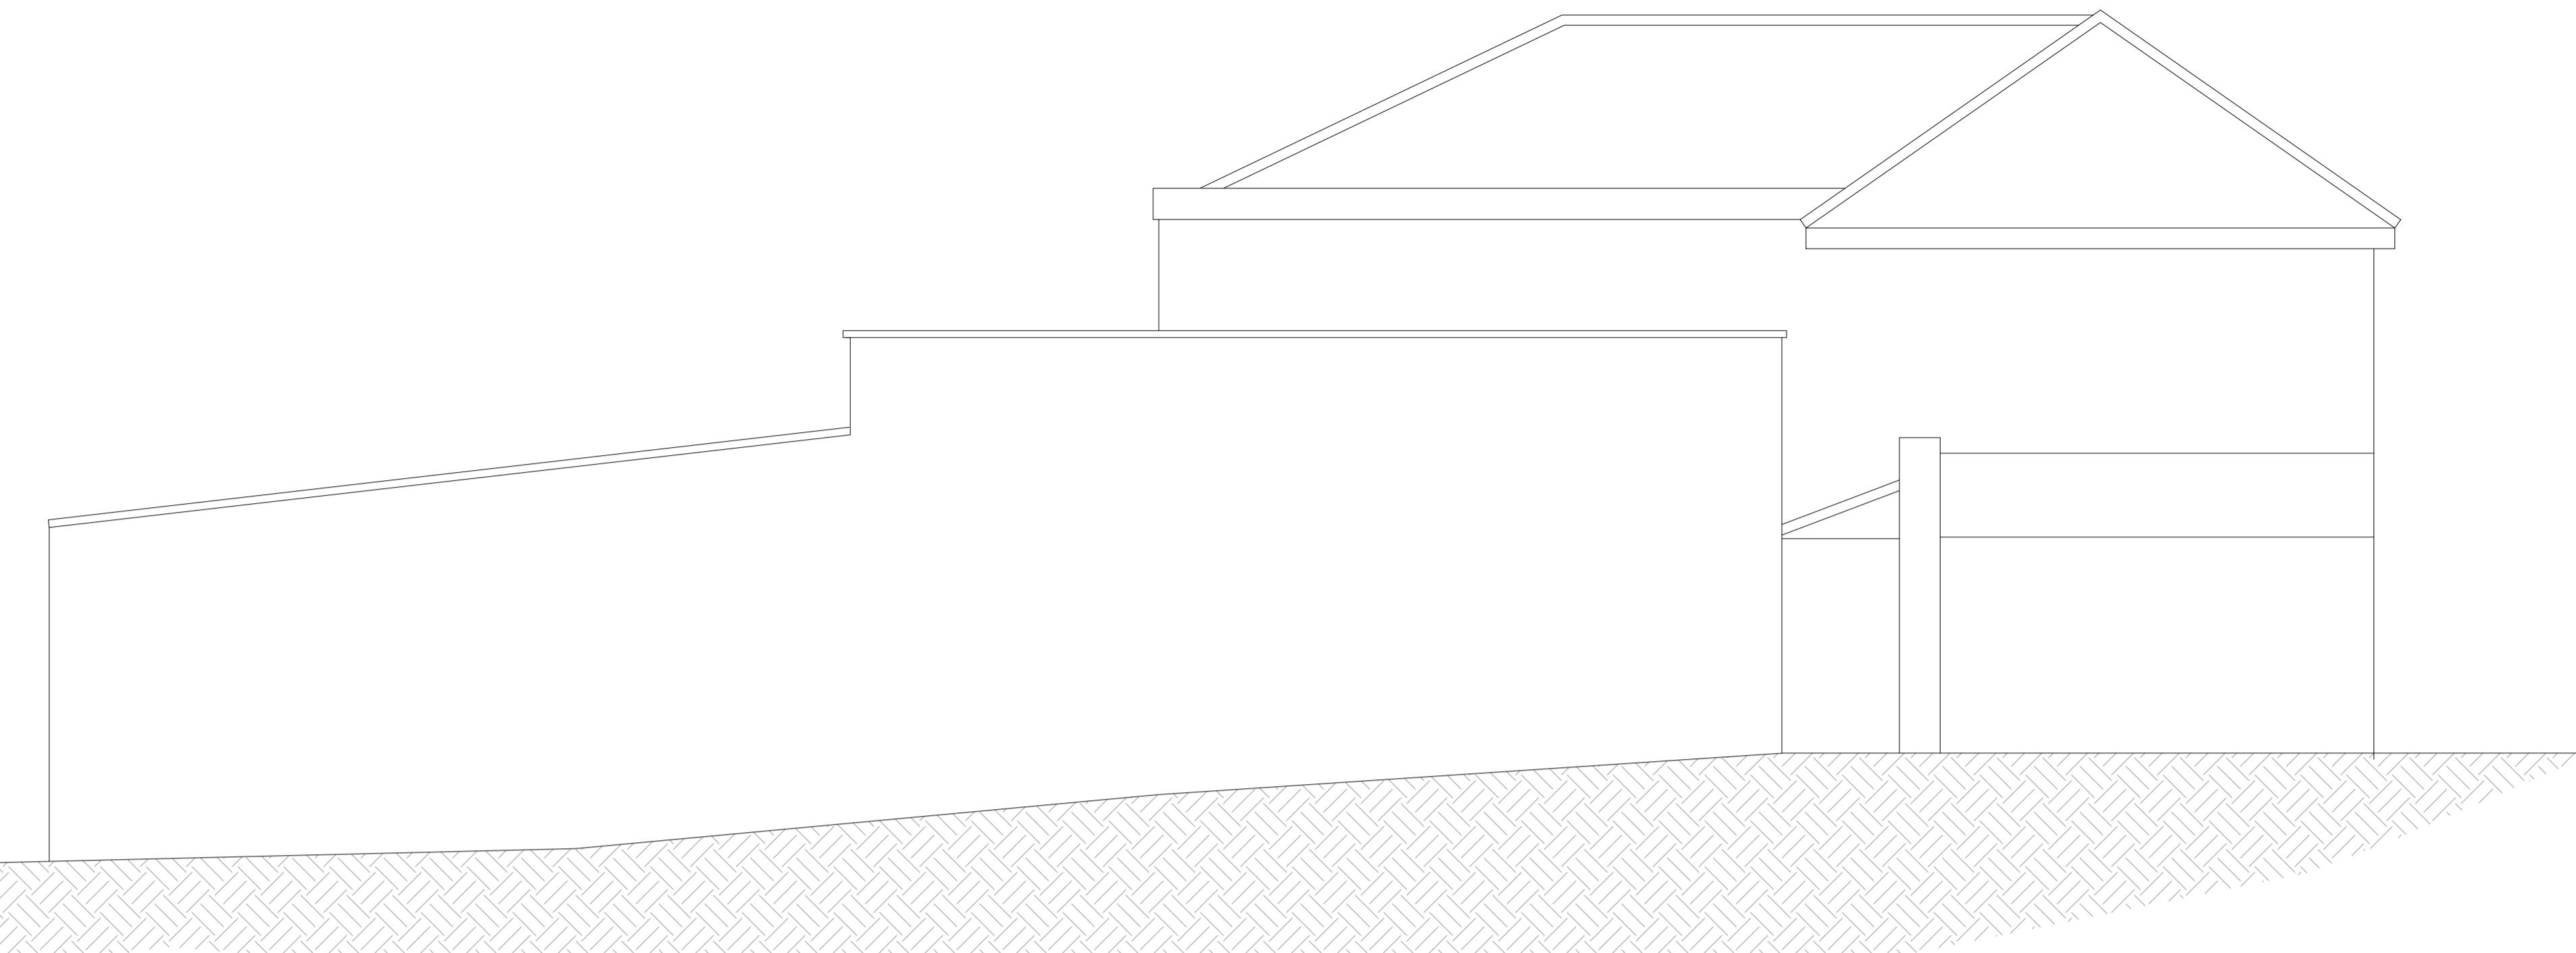

Existing Site Section

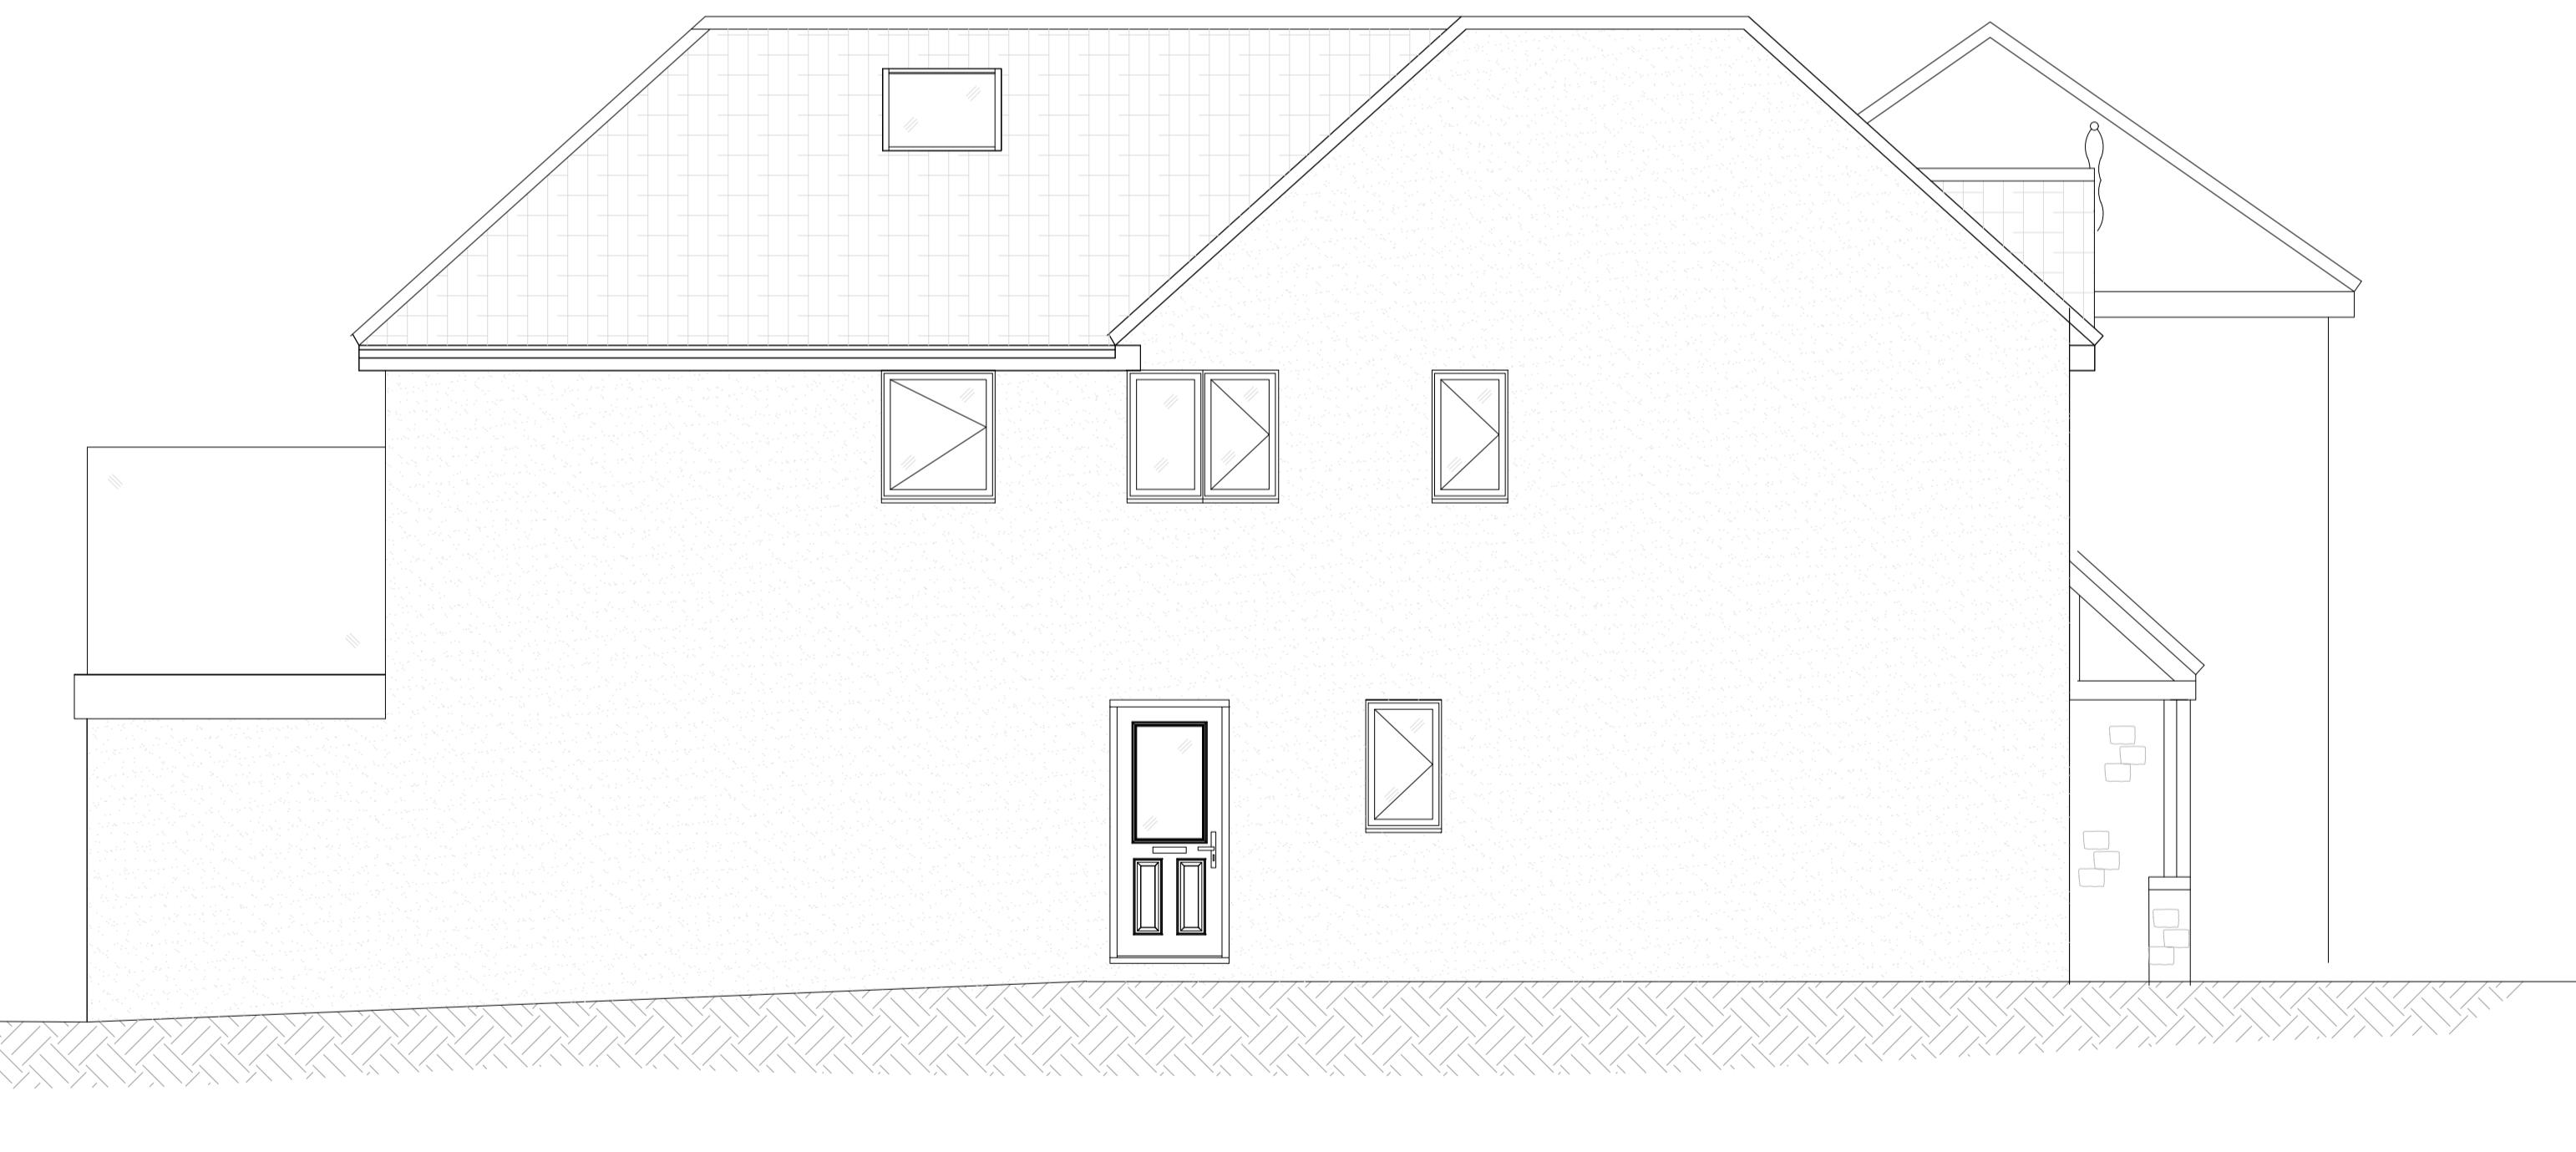

Side Elevation

Proposed Site Section

PLANNING ONLY PLANS
NOT TO BE USED FOR CONSTRUCTION

ALL DIMENSIONS TO BE CHECKED ON SITE
ALL SUBJECT TO STRUCTURAL
ENGINEERS CHECKS AND
CALCULATIONS
TO BE READ IN CONNCTION
WITH CONSTRUCTION SPECIFICATION
DO NOT SCALE FROM THIS DRAWING
EXCEPT FOR THE PURPOSES OF LOCAL
AUTHORITY PLANNING
IF ANY VARIATIONS ARE MADE TO
SPECIFICATION DRAWINGS WITHOUT DK
DESIGNS KNOWLEDGE, DK DESIGNS WILL
NOT BE HELD ACCOUNTABLE FOR NON
COMPLIANCE WITH PLANNING AND BUILDING
REGULATIONS
This drawing and all the information
shown is the property of DK Designs and
shall not be copied whole in part, or
used for any other purpose without written
permission of the Company



DK DESIGNS
FUTURE PROJECTS TODAY
7A HAYWOOD HOUSE, HYDRA BUSINESS PARK
NETHER LANE
SHEFFIELD
S35 1ZX
TEL OFFICE:- 07591 206852
WEB:- www.DK-DESIGNS.CO.UK
EMAIL :- DESIGNS@DK-DESIGNS.CO.UK

Client: Steven Terrill	Date: April 25	Remarks
LAND AT 44 NEWBOLD ROAD - DESFORD LE9 9GS EXISTING & PROPOSED SECTIONS		
Scales: 1:50 @ A1	Date: April 25	Revision: -
Drawing Number: 2025-046-005	Drawn by: DK/KLU	