
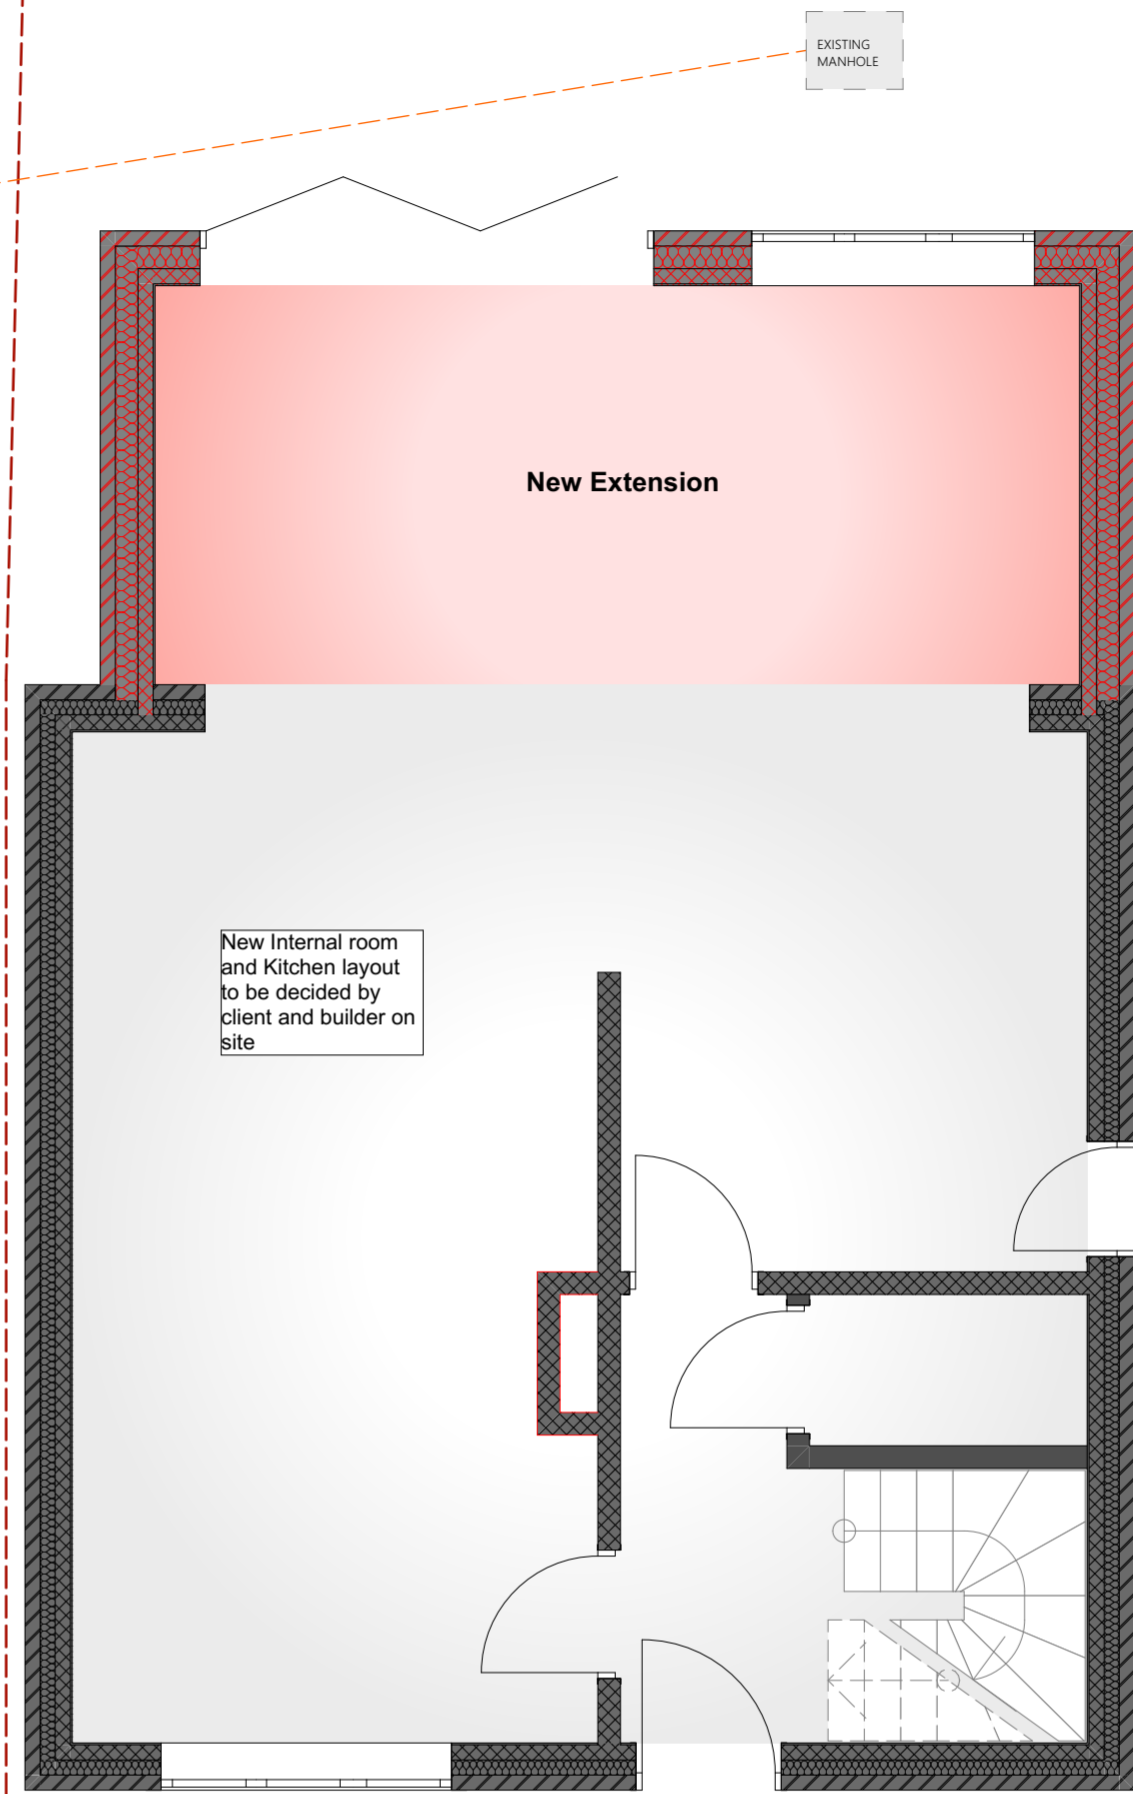
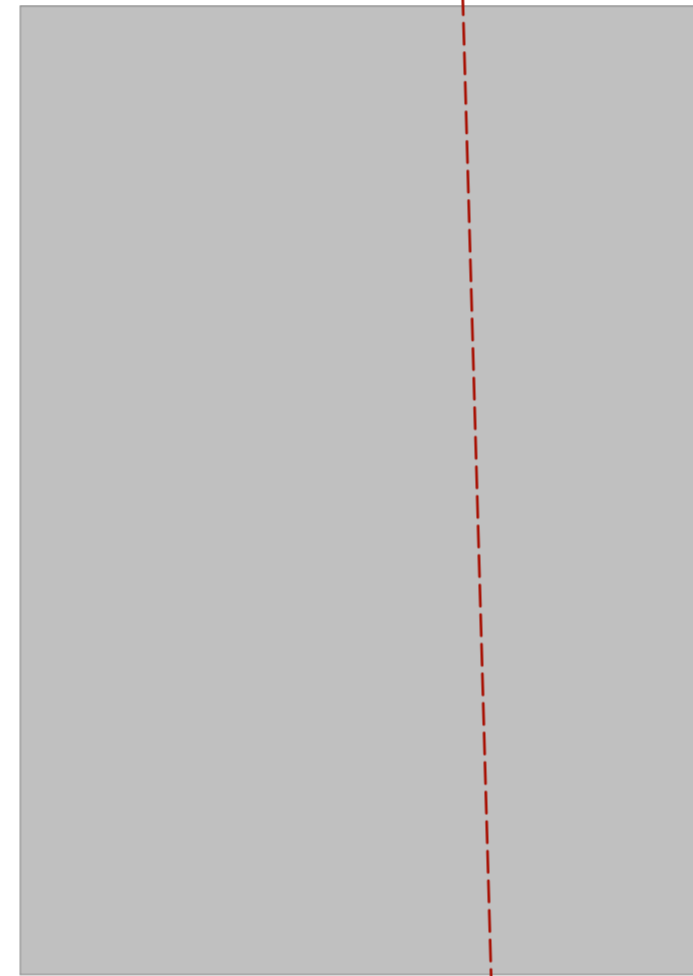




Ground Floor Existing

SCALE 1:50@A2

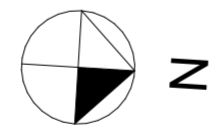

Ground Floor Proposed

SCALE 1:50@A2

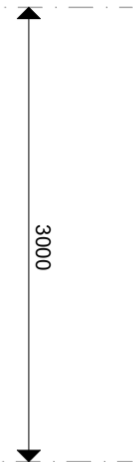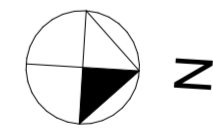

E-12 ▲