



V = Acoustic ventilation fitted to bedrooms of Plot 1.  
Technical specification to be '45dB Acoustic Ventilation System' or similar, installed product approval to be subject to final LPA approval and secured by condition.

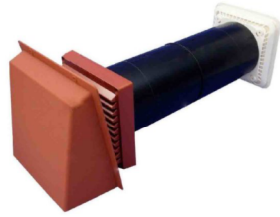


1 Proposed Acoustic Treatments  
1 : 200

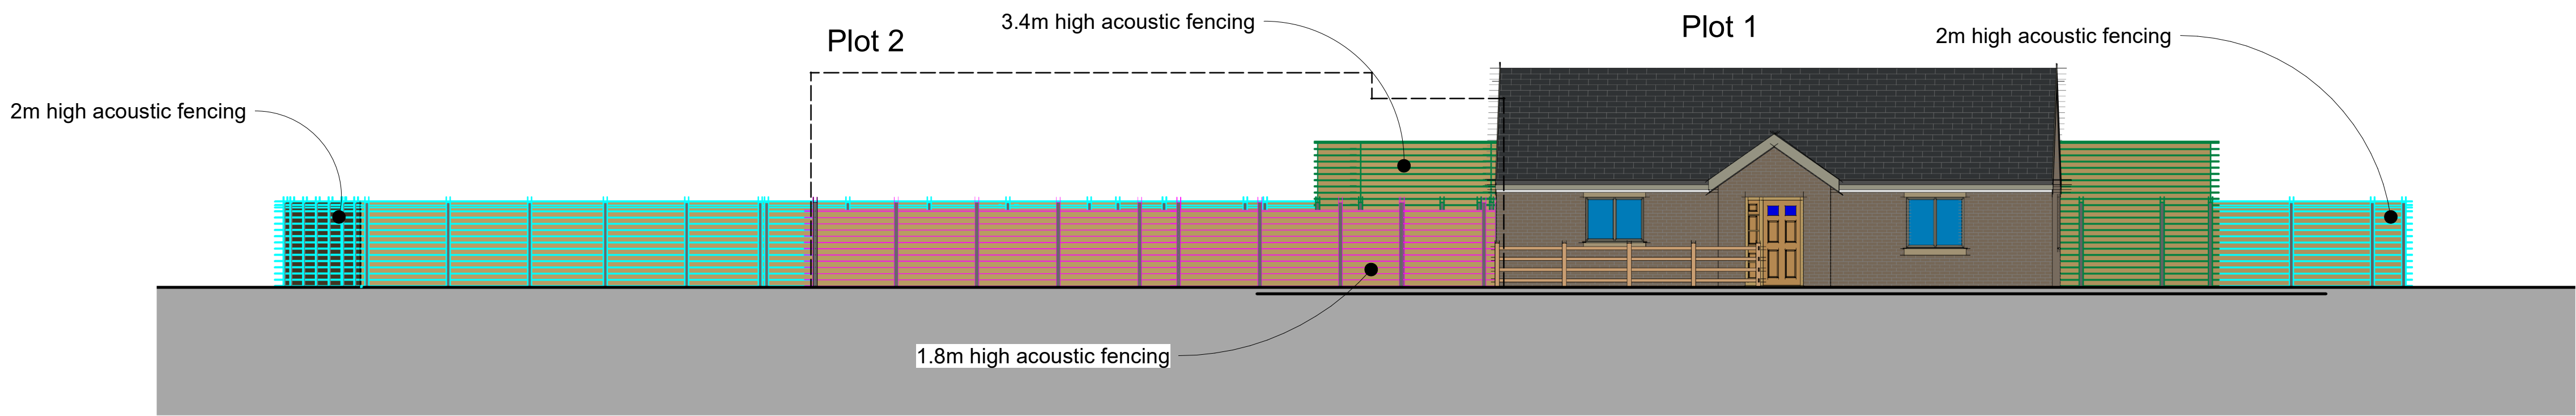

2 Internal Street Scene showing fencing types  
1 : 100

NB. New planting to be included to soften appearance of fencing, as indicated on submitted block plan.

Notes:

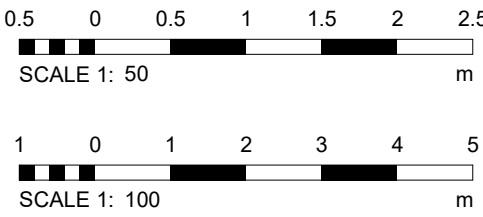

STATUS: For Planning Approval

**Houseplansdirect Limited**  
Tel: 01432 806409  
Email: support@houseplansdirect.co.uk

**HOUSEPLANS DIRECT**

PROJECT:  
Proposed residential development

CLIENT  
Richardson & Hall Luxury Developments

SITE:  
Barwell Constitutional Club, Chapel Street, Barwell

TITLE:  
Proposed Acoustic Treatments & Internal Street Scene

SCALE AT A1: As indicated	DATE: Sept. 2024	DRAWN: AC	CHECKED: DC
PROJECT NO: RH003	DRAWING NO: HPD01/2	REVISION:	