

Site Block Plan As Proposed  
Scale 1:500


Key

Site boundary line.

Private land belonging to applicant.

AMENDMENTS

DO NOT SCALE Figured dimensions must be taken in preference to scaled dimensions and any discrepancies or errors are to be referred to the Architect. Contractors, sub-contractors and suppliers must verify all dimensions on site before commencing work or making any workshop drawings. Copyright Reserved ©

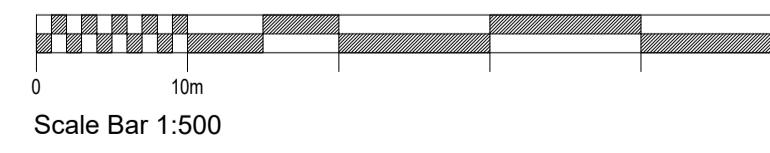

DRAWING TITLE

Site Block Plan As Proposed

JOB TITLE  
New House  
Upper Grange Farm  
Markfield

DRAWING NUMBER  
WA 677 (04) 03

SCALE 1:500 @ A1

DATE 17.09.24

DRAWN RG

CHECKED KW

STATUS PLANNING DRAWINGS ONLY

CONTACT  
0116 254 1830  
waltersarchitects.com  
info@waltersarchitects.com

Suite 1.22  
St. Martins House  
7 Peacock Lane  
Leicester  
LE1 5PZ

**Walters  
Architects**