

Key Plan
N.T.S



Elevation A As Proposed
Scale 1:50



Elevation B As Proposed
Scale 1:50




Elevation C As Proposed
Scale 1:50



Elevation D As Proposed
Scale 1:50

AMENDMENTS
A 18.12.24 Amended width of utility widow
KW

DO NOT SCALE Figured dimensions must be taken in preference to scaled dimensions and any discrepancies or errors are to be referred to the Architect. Contractors, sub-contractors and suppliers must verify all dimensions on site before commencing work or making any workshop drawings. Copyright Reserved ©

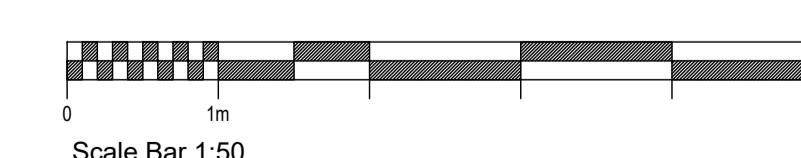

Scale Bar 1:50

DRAWING TITLE
Elevations As Proposed

JOB TITLE
New House
Upper Grange Farm
Markfield
DRAWING NUMBER
WA 677 (04) 06A

SCALE 1:50@ A1 17.09.24

DRAWN | CHECKED
RG KW
STATUS PLANNING DRAWINGS ONLY

CONTACT
0116 254 1830
waltersarchitects.com
info@waltersarchitects.com
Suite 1.22
St. Martins House
7 Peacock Lane
Leicester
LE1 5PZ

**Walters
Architects**