



Client
Mr L Elphick
Project
Land at Lagos Cottage
18 Burton Road
Wellesborough
Twycross
Leicestershire
CV9 3PR
Drawing Title
Street Scene & Section
Drawing No.
25/3278/03 Rev A
Date
July 2025
Drawn by
MM
Scale
1:100 @ A2
Checked by
RGN
27b High Street
Highworth
Swindon
SN6 7AG
01793 762368
07798 864291

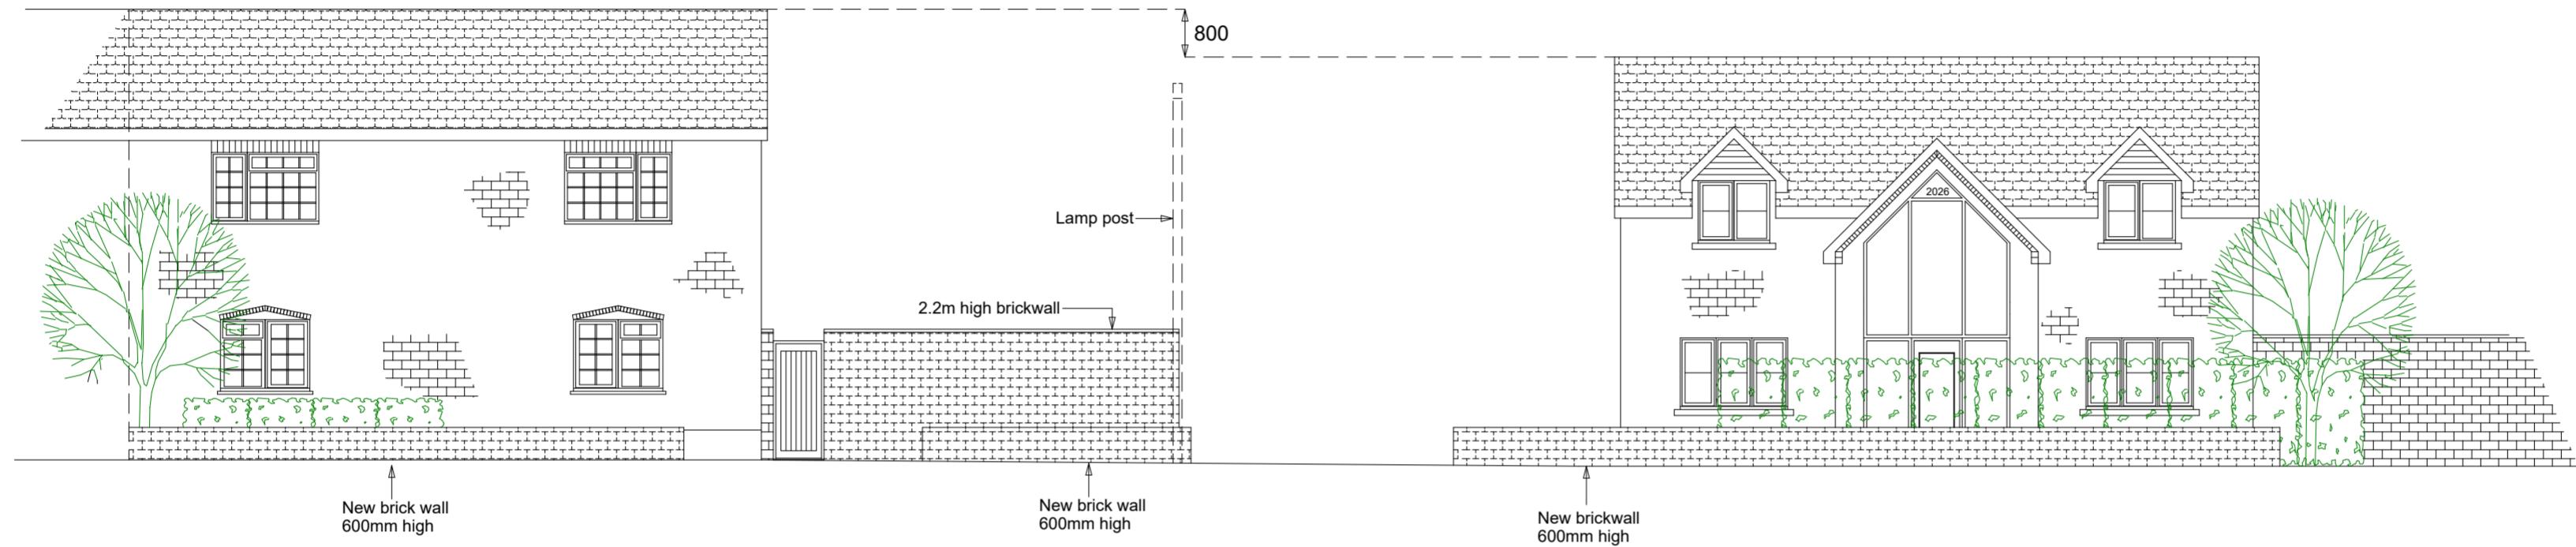

Street Scene from Burton Road

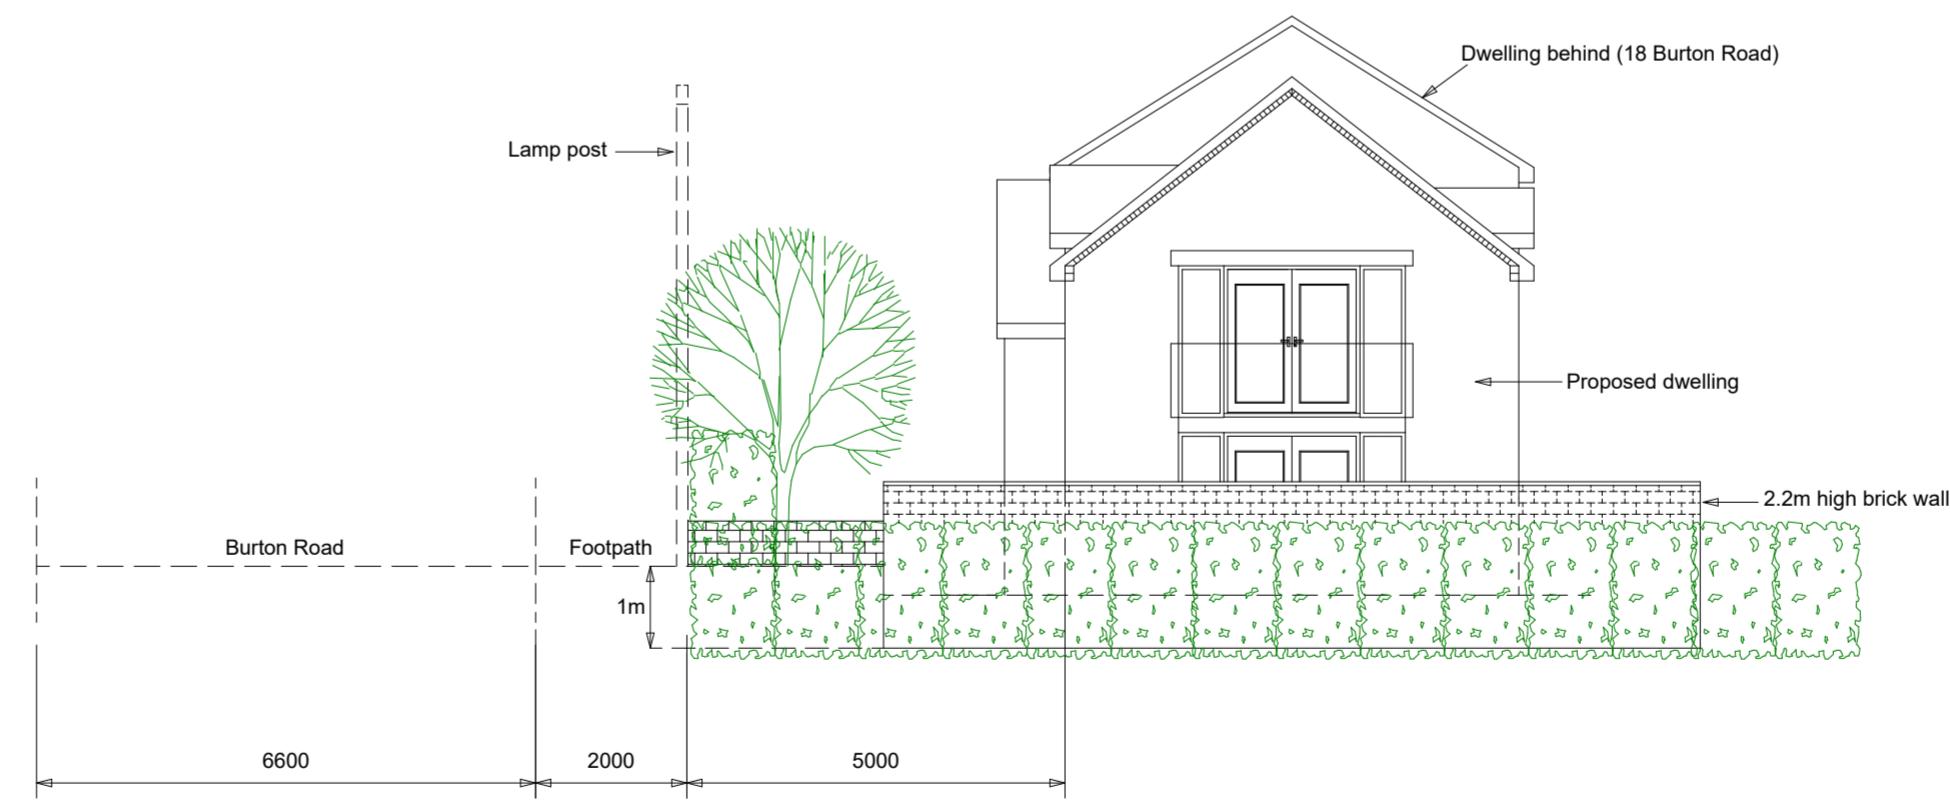

Section AA