




REAR NORTH ELEVATION




SIDE EAST ELEVATION



FRONT SOUTH ELEVATION

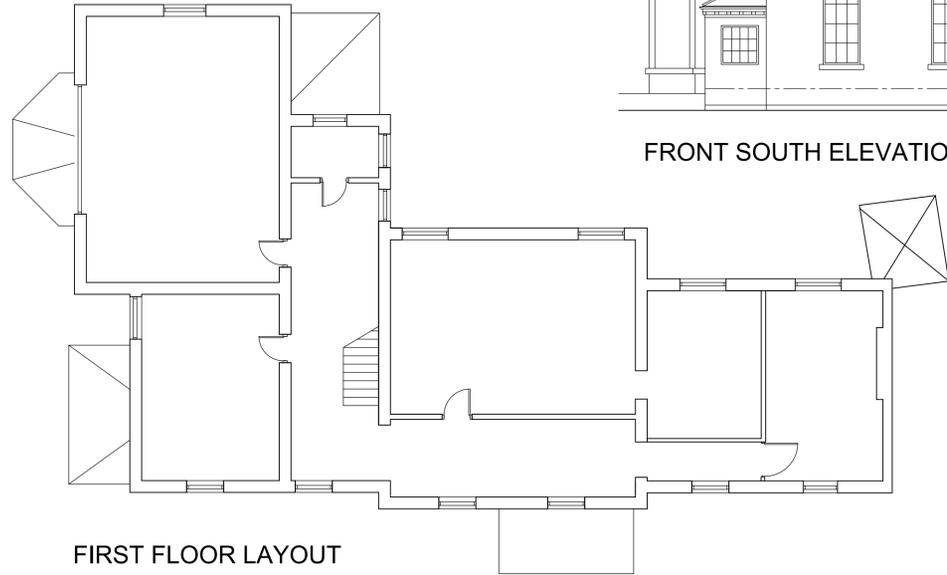

FIRST FLOOR LAYOUT

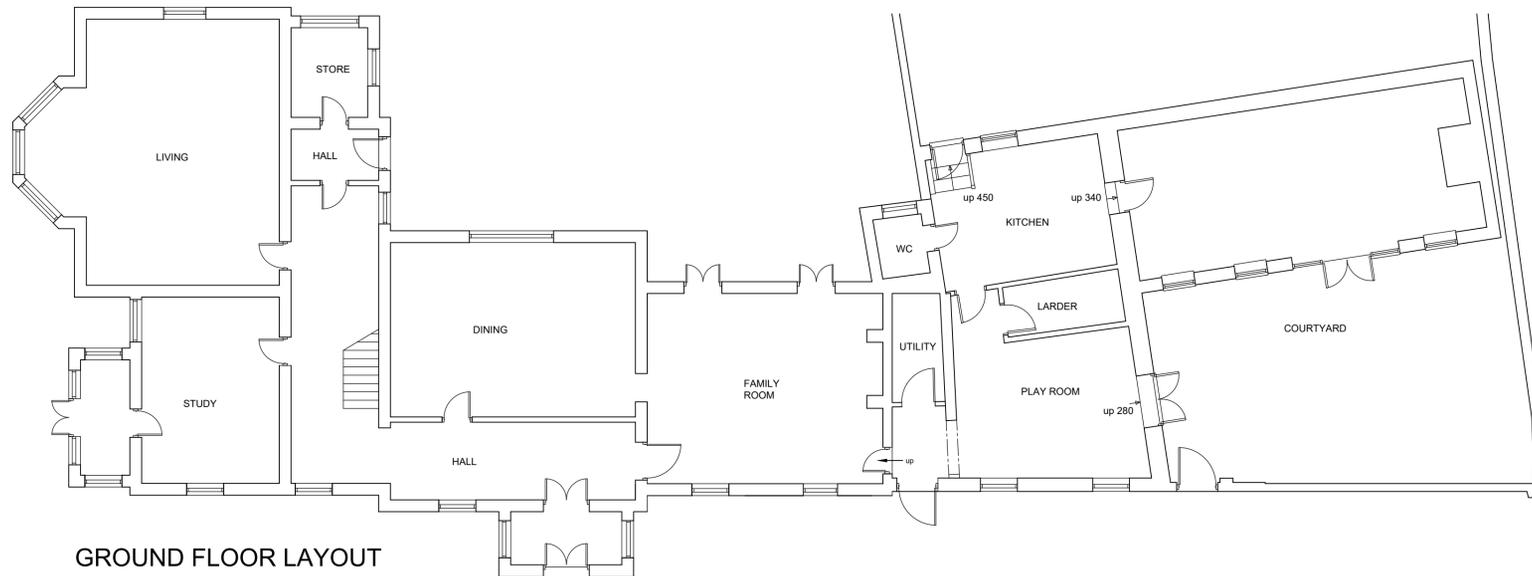

GROUND FLOOR LAYOUT



SIDE WEST ELEVATION

The Builder is to check and verify all buildings and site dimensions, levels and sewer invert levels prior to commencement of work.
Do not scale off this drawing, work to figured dimensions only.
This drawing must be read and checked with all structural and relevant specialist drawings.
The Builder is to comply in all respects with the current Building Regulations and latest Codes of Practice.

revisions

No.	Description	Date
A	Updated following site visit	30.06.20

BAILEY DESIGN LIMITED

ARCHITECTURAL, PLANNING & DEVELOPMENT CONSULTANTS
43a MITCHELLS COURT LOWER GUNGATE TAMWORTH
STAFFORDSHIRE B79 7AS Tel: 01827 314962
Email: tim@baileydesign.ltd.uk

Proposed Alterations at
The Old Rectory, Sibson

Existing Plans and Elevations

SCALE	DATE	DRAWN	JOB No.
1:100 @ A1	May 20	ae	9597.01A