



The Builder is to check and verify all buildings and site dimensions, levels and sewer invert levels prior to commencement of work.
 Do not scale off this drawing, work to figured dimensions only.
 This drawing must be read and checked with all structural and relevant specialist drawings.
 The Builder is to comply in all respects with the current Building Regulations and latest Codes of Practice.

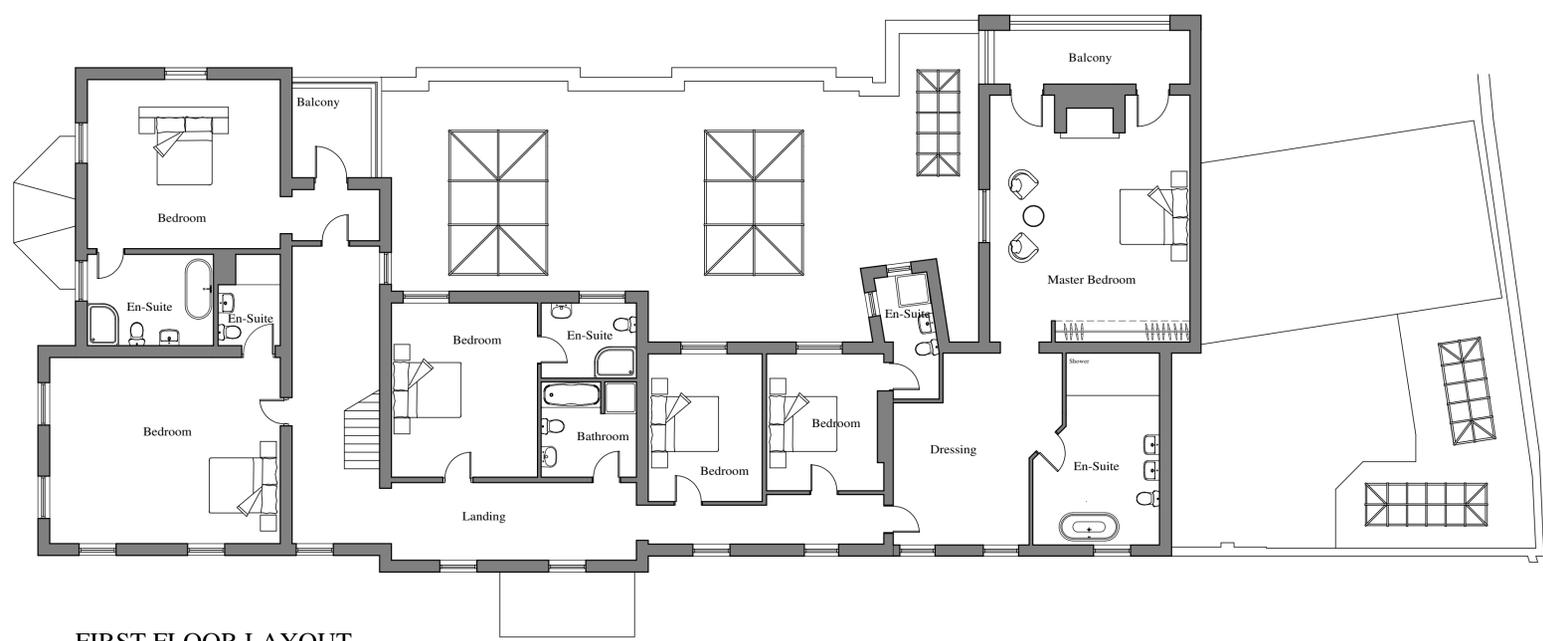

FIRST FLOOR LAYOUT

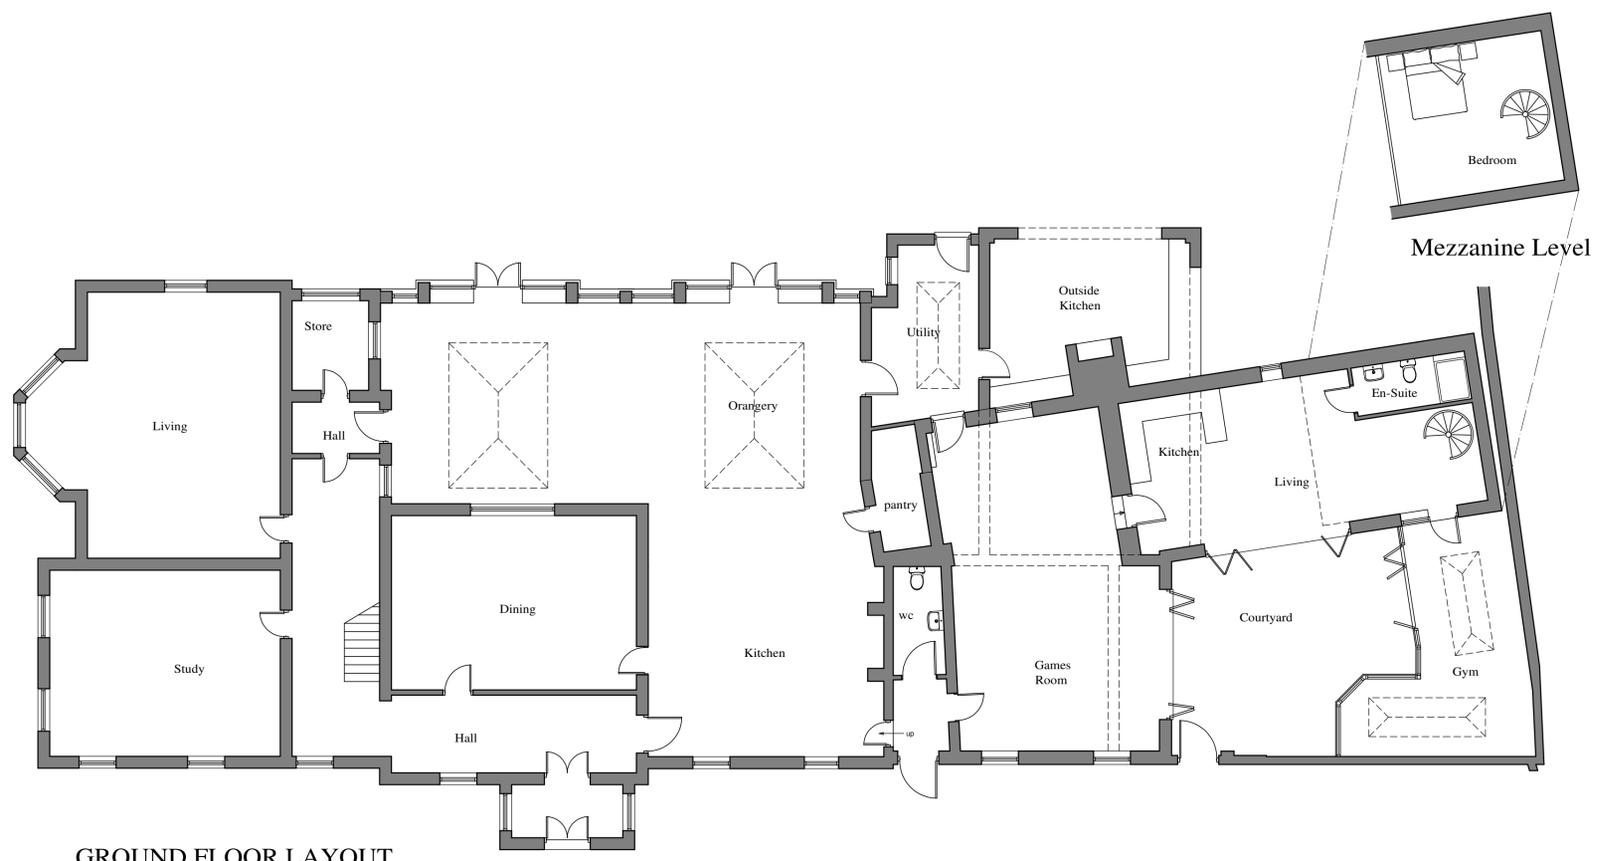

GROUND FLOOR LAYOUT

revisions		JOB No.
No.	Description	Date
A.	Minor layout changes.	04/12/25.
B.	Minor changes.	09/12/25.

BAILEY DESIGN LIMITED
 ARCHITECTURAL, PLANNING & DEVELOPMENT CONSULTANTS
 43a MITCHELLS COURT LOWER GUNGATE TAMWORTH
 STAFFORDSHIRE B79 7AS Tel 01827 314962
 Email tim@baileydesign.ltd.uk

**PROPOSED ALTERATIONS AT
 THE OLD RECTORY,
 SIBSON.**

PROPOSED PLANS.

SCALE	DATE	DRAWN	JOB No.
1/100.	Dec. 25.	tb.	9597.50