


LOCATION PLAN
Scale 1:2500

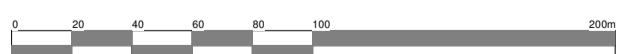

Client	Mr Oliver	HAYWARD architects		
Project Title	Proposed development Lodge Farm Upton			
19 Station Road Hinckley Leicestershire LE10 1AW				
Drawing Title	Location plan	Scale	1:2500	Date
Author	ZLM	Checked by	JLW	Job No.
				A1
				25/85
				Drawing No.
				08
THE COPYRIGHT OF THIS DRAWING IS VESTED IN HAYWARD ARCHITECTS LTD. REPRODUCTION IN WHOLE OR IN PART IS PROHIBITED UNLESS EXPRESS WRITTEN PERMISSION OF THE COPYRIGHT HOLDER IS OBTAINED. DO NOT SCALE FROM DRAWING AND ONLY FIGURED DIMENSIONS ARE TO BE USED.				
Status				
PLANNING				

HAYWARD
architects

Tel: 01455 635 665
www.haywardarchitects.co.uk