
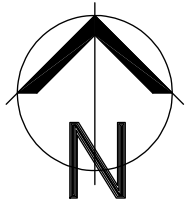


Printed or electronic copies of the plan can be scaled for planning purposes

This drawing is issued for the sole and exclusive use of the named recipient. Distribution to any third party is on the strict understanding that no liability is accepted by stuArch for any discrepancies, errors or omissions that may be present, and no guarantee is offered as to the accuracy of information shown.  
© Crown Copyright 2007. All rights reserved. Licence number 100020449

Rev #	Date	Description	By
			sAh

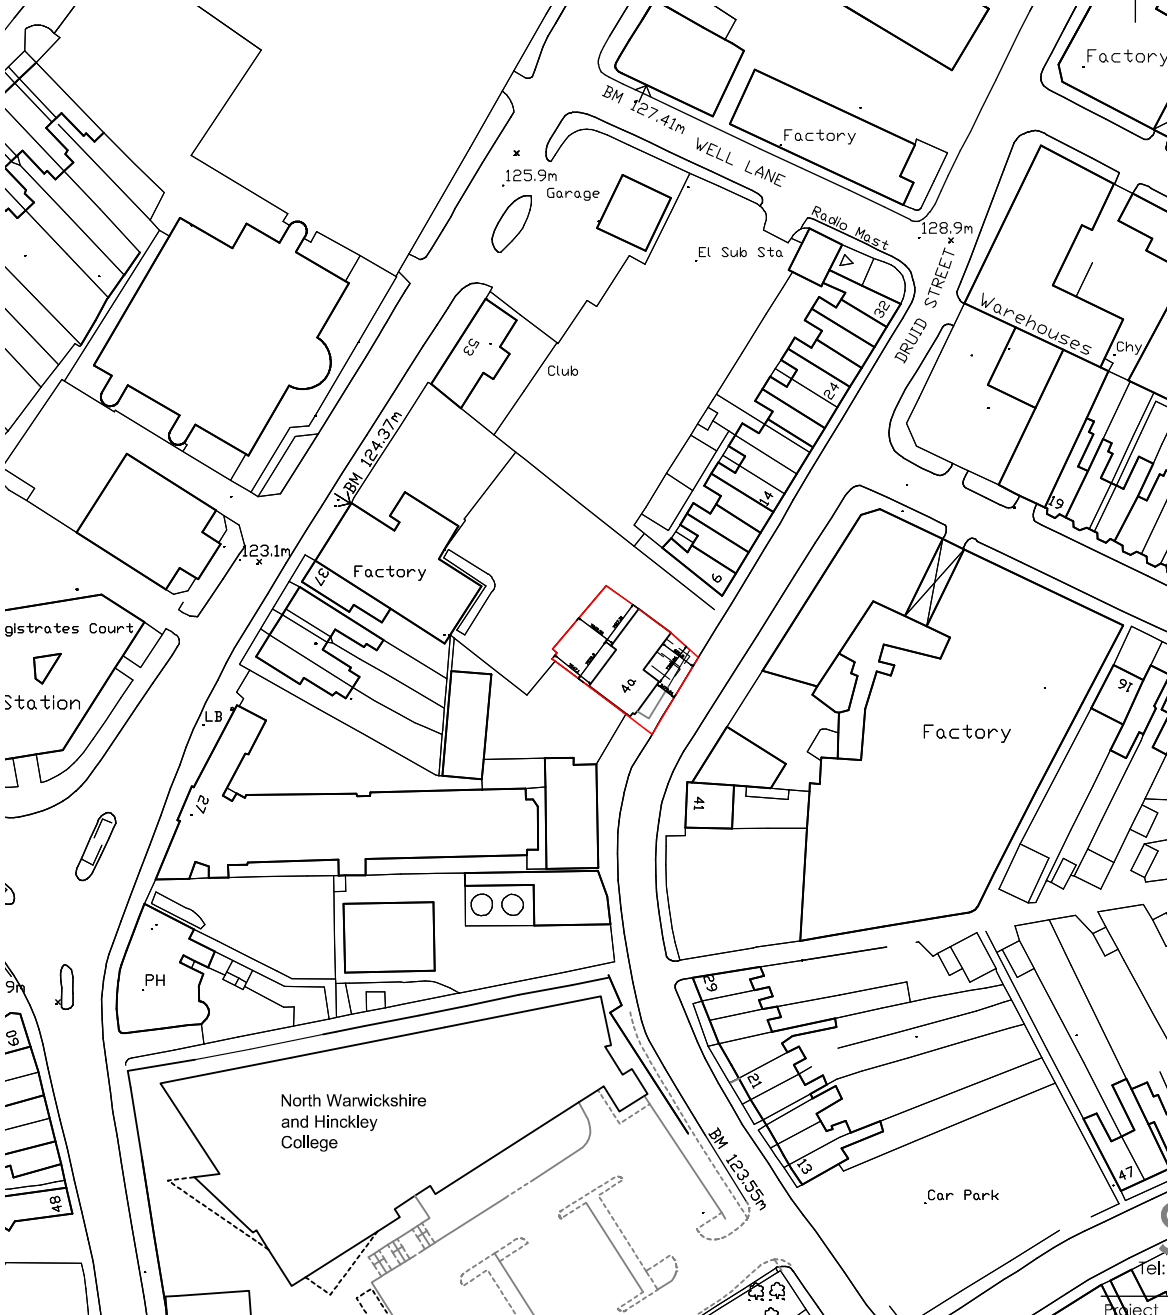

**stuArch**  
Tel: 07948 382917 e:1stuarch@gmail.com

Project

Proposed Change of use to Education  
Class F1,  
4, Druid Street,  
Hinckley

Client

Capital Tax & Investment

Drawing

Location Plan

Drg No: 01-2523\_00 Rev #

Scale 1:1250 @A4 U06 Date 18.09.25