

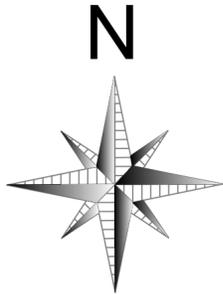


The Builder is to check and verify all building and site dimensions, levels and sewer invert levels prior to commencement of work. do not scale off this drawing, work to figured dimensions only.  
 This drawing must be read and checked with all structural and relevant specialist drawings.  
 The builder is to comply in all aspects with the current Building Regulations and latest codes of practice.  
 Ordnance Survey Ltd paper mapping licence / customer account number 100060636.

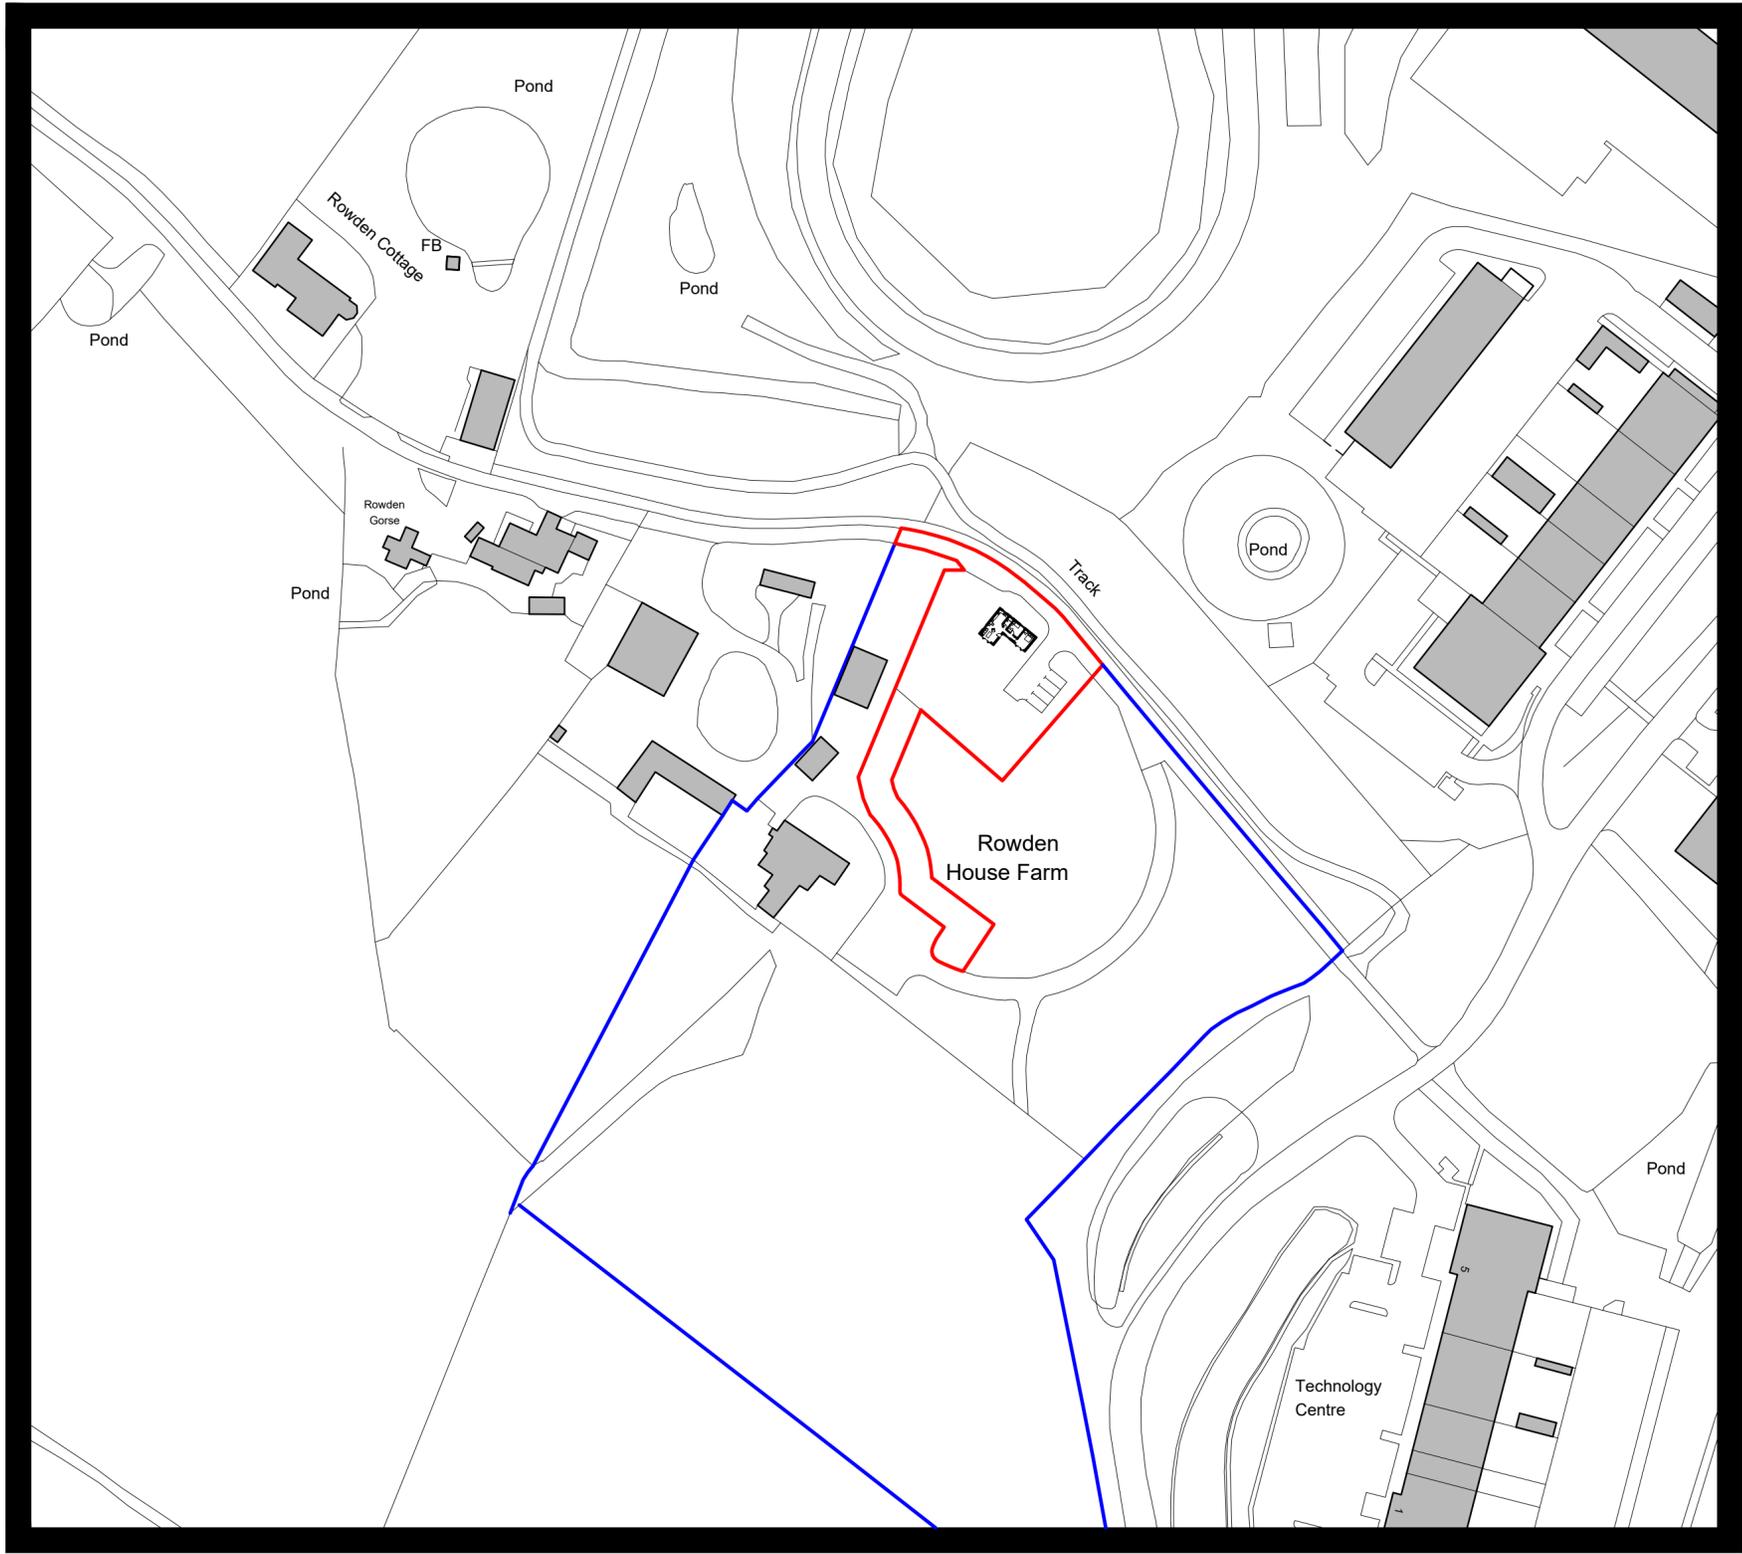

Location plan.  
 Scale 1:1250

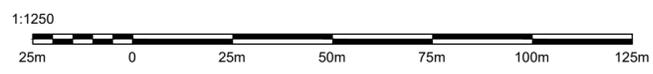

Project: **Rowden House Farm.**  
 Drawing: **Location plan.**  
 Dwg No: **629 / 225 / 04**  
 Scale: **1:1250 @ A2**  
 Date: **Aug 25**  
 Issue: **MILL**  
 SHEPPY ROAD  
 WAKELANDS  
 CV9 5AH  
 TEL 01927 16686  
 FAX 01927 118111

NOTE:  
 DIMENSIONS  
 SHOWN IN RED  
 ARE TO BE CHECKED

PT C