
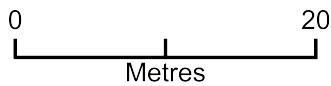


14a Heath Lane

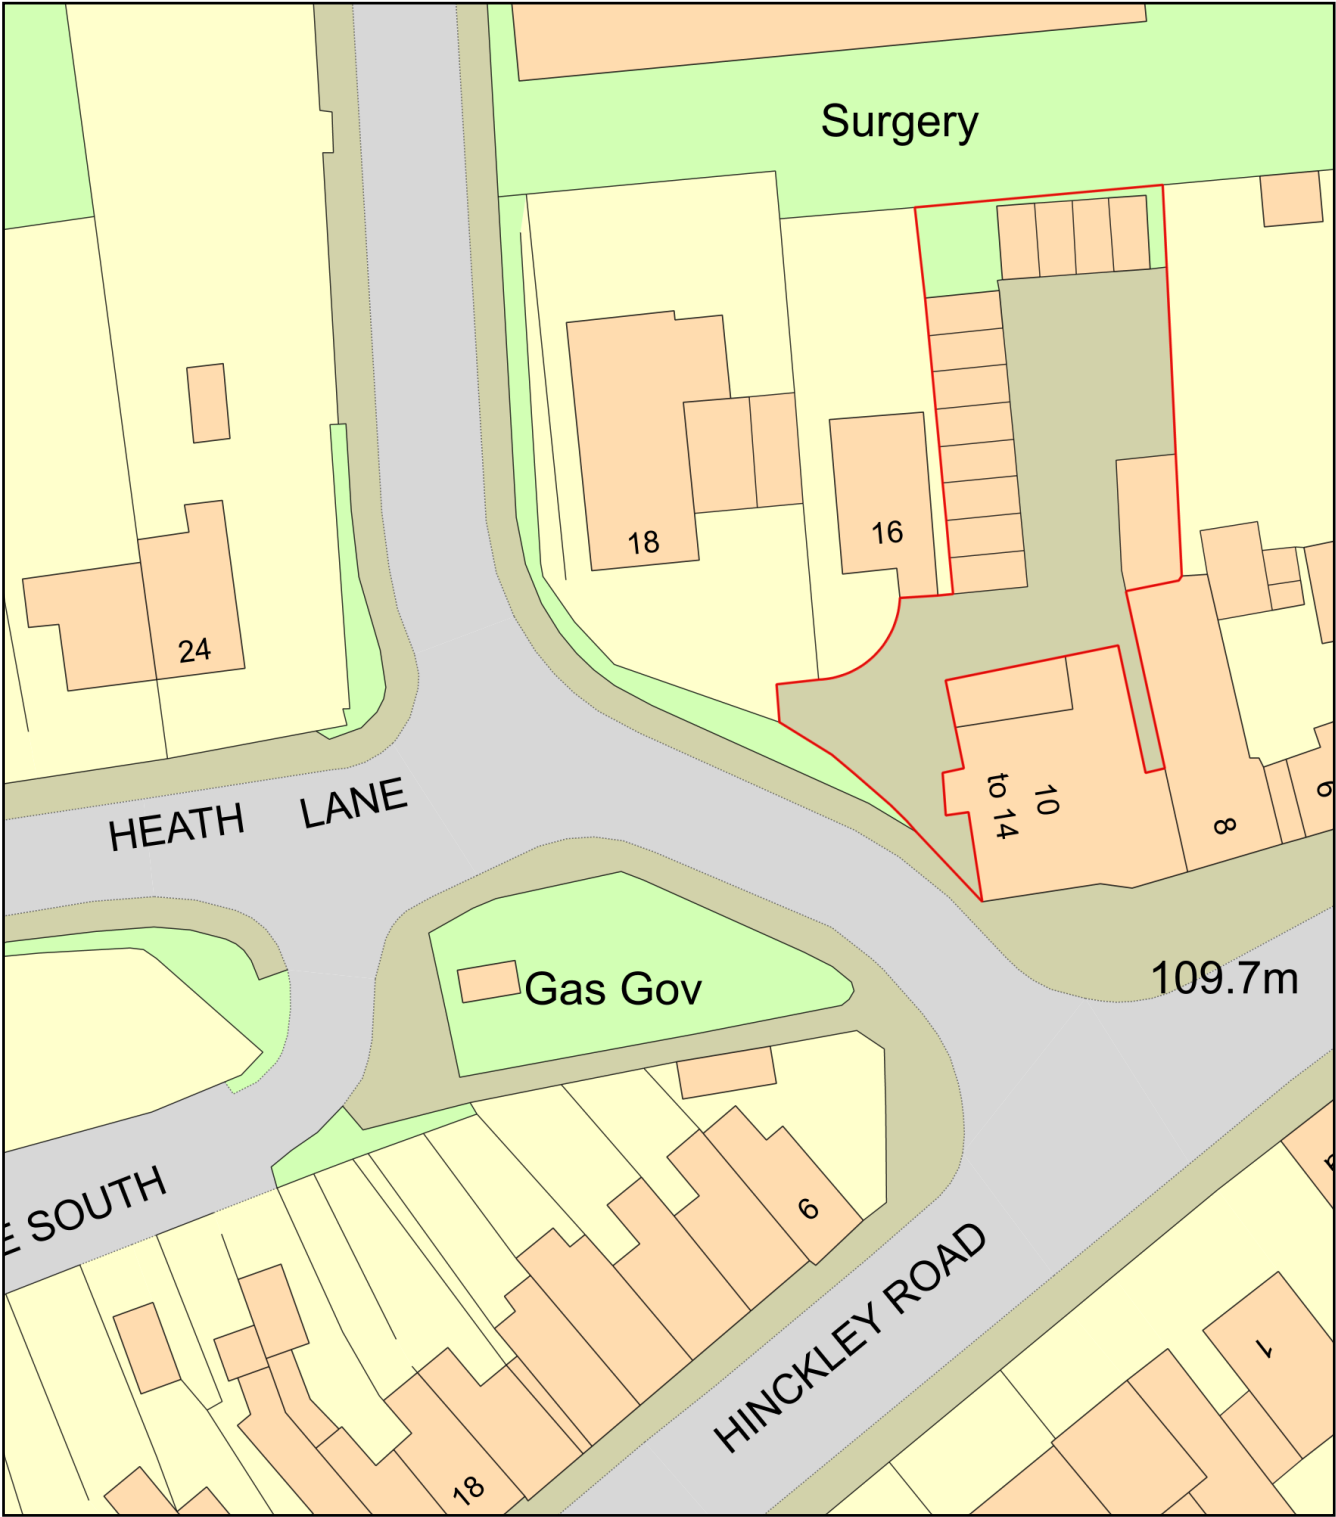

Plan Produced for: Crane & Walton LLP
Date Produced: 13 Feb 2025
Plan Reference Number: TQRQM25044084713827
Scale: 1:500 @ A4