



ROCKER PIPES LENGTHS	
Nominal Dia. (mm)	Effective Length (m)
100 to 600	0.60
675 to 750	1.00
over 750	1.25

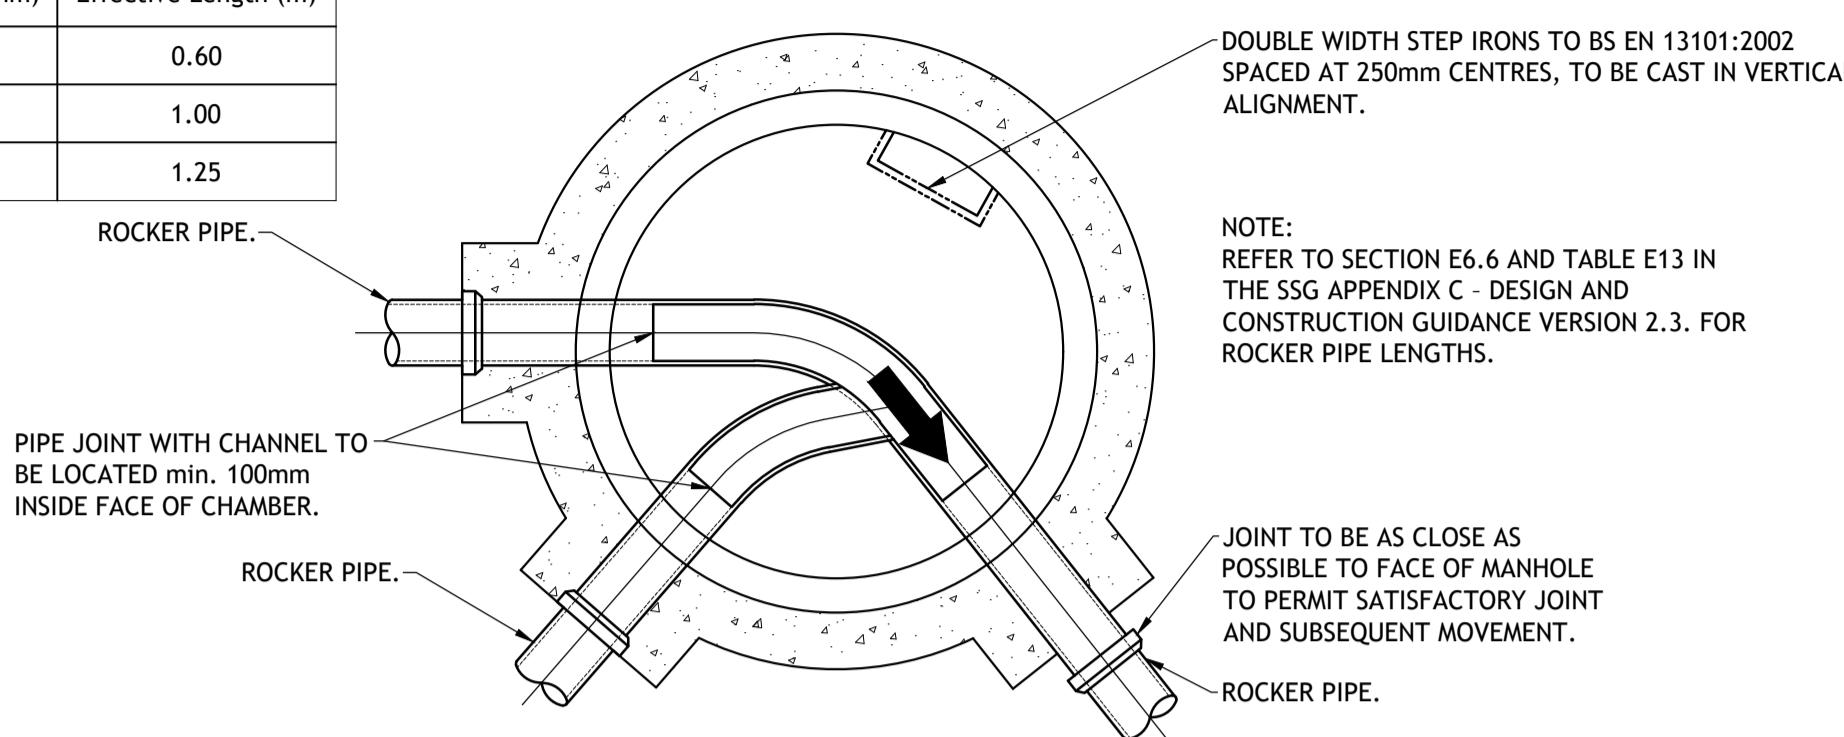


PLAN ON TYPE 'B' MANHOLE.
MAX 3.0m DEEP FROM GL TO PIPE SOFFIT.

SCALE: 1:20.

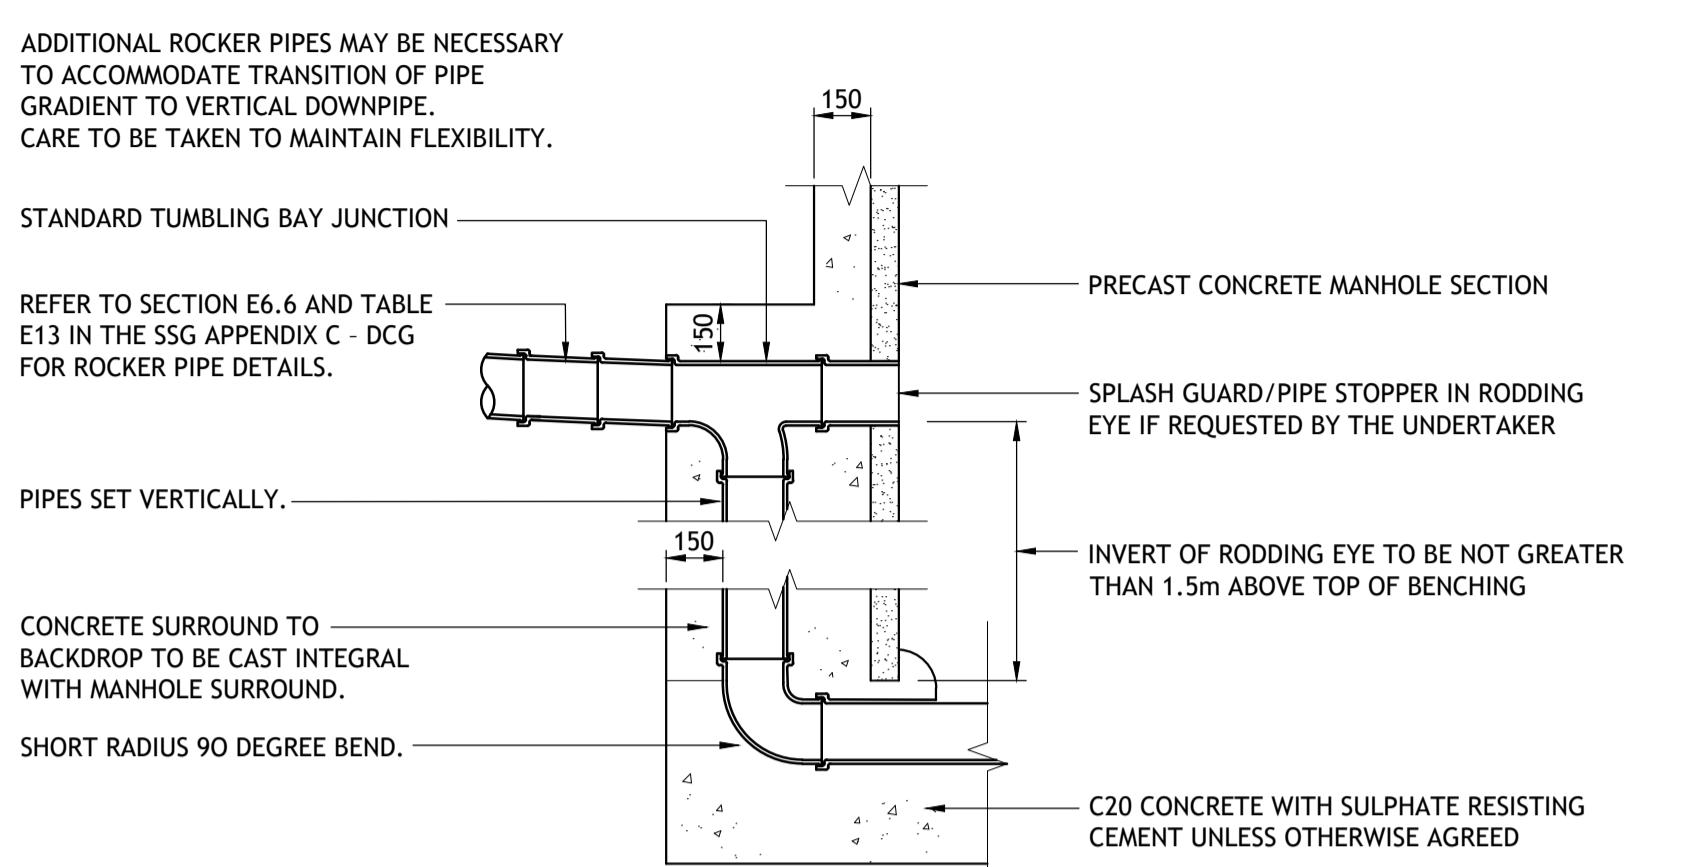

TYPICAL VERTICAL BACKDROP DETAIL.

SCALE: 1:20.

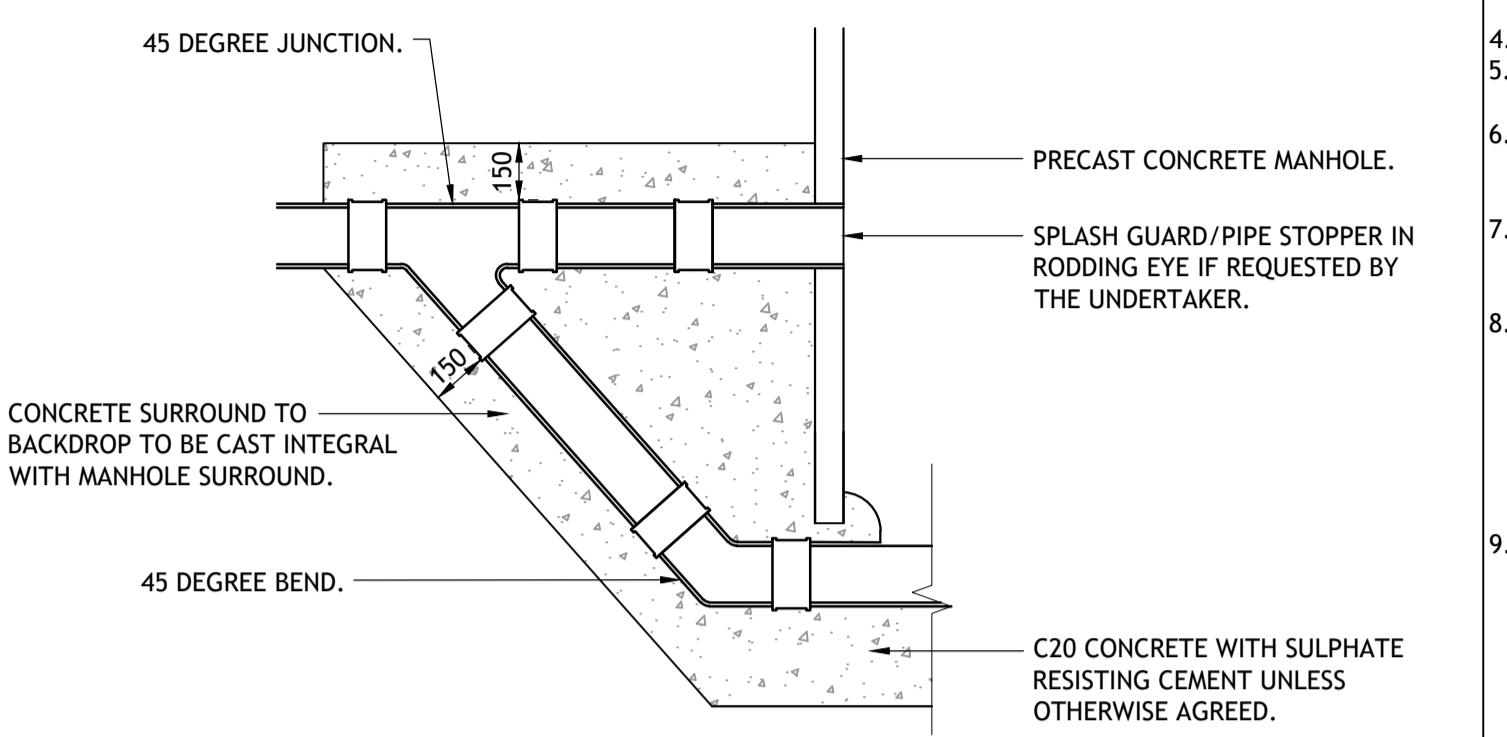


RAMPED BACKDROP DETAIL.

SCALE: 1:20.



Notes

1. THIS DRAWING IS THE COPYRIGHT OF TIER CONSULT LTD AND CANNOT BE REPRODUCED IN ANY FORM WITHOUT WRITTEN CONSENT FROM THE COMPANY.
2. THIS DRAWING IS TO BE READ IN CONJUNCTION WITH ALL OTHER RELEVANT ARCHITECTS, ENGINEERS AND SPECIALISTS DRAWINGS TOGETHER WITH THE APPROPRIATE SPECIFICATION.
3. ALL DIMENSIONS ARE IN MILLIMETRES UNO, FOR THE PURPOSES OF CONSTRUCTION THIS DRAWING MUST NOT BE SCALED AND ONLY WRITTEN DIMENSIONS USED. IT IS THE CONTRACTORS RESPONSIBILITY TO CHECK ALL DIMENSIONS ON SITE PRIOR TO CONSTRUCTION AND ANY DISCREPANCIES TO BE BROUGHT TO THE IMMEDIATE ATTENTION OF THE ENGINEER IN WRITING.
4. ALL LEVELS ARE IN METRES UNO & TO OS DATUM.
5. THE WORKS SHALL BE IN ACCORDANCE WITH THE NATIONAL BUILDING SPECIFICATION.
6. THE LOCATION LINE & LEVEL OF ALL KNOWN EXISTING DRAINAGE PIPEWORK INDICATED ON THE DRAWINGS ARE APPROXIMATE AND FOR GUIDANCE PURPOSES ONLY.
7. CONNECTION TO THE EXISTING PUBLIC SEWERS WILL BE SUBJECT TO THE RELEVANT APPROVALS FROM THE STATUTORY UNDERTAKER.
8. IT IS THE CONTRACTORS RESPONSIBILITY TO DETERMINE THEIR EXACT LINE AND LEVEL, BY WAY OF HAND EXCAVATED TRIAL PITS, PRIOR TO THE COMMENCEMENT OF ANY EXCAVATION WORKS ON SITE. THE CONTRACTOR SHALL TAKE ALL NECESSARY PRECAUTIONS AND MAINTAIN THE STRUCTURAL INTEGRITY OF ALL ABOVE AND BELOW GROUND SERVICE INSTALLATIONS.
9. THE CONTRACTOR SHALL IMPLEMENT AND MAINTAIN THROUGHOUT THE DURATION OF THE CONTRACT A FULL TRAFFIC MANAGEMENT SYSTEM TO ENSURE SAFE PASSAGE OF VEHICLES/PEDESTRIANS IN THE VICINITY OF THE WORKS. ALL TRAFFIC SIGNS, SIGNALS, BARRIERS ETC. SHALL BE IN ACCORDANCE WITH CHAPTER 8 OF THE TRAFFIC SIGNS MANUAL.
10. THE CONTRACTOR SHALL MAKE ADEQUATE PROVISION FOR DEALING WITH AND DISPOSING OF GROUND/SURFACE WATER ENCOUNTERED DURING EXCAVATIONS.
11. ALL SOFT / HARD PAVED AREAS AFFECTED BY THE WORKS SHALL BE FULLY REINSTATED FOLLOWING THE INSTALLATION OF ALL DRAINAGE WORKS. ALL SURFACE MARKINGS AFFECTED BY THE WORKS SHALL BE FULLY REINSTATED.
12. ALL SURPLUS EXCAVATED MATERIAL SHALL BE DISPOSED IN A DESIGNATED AREA ON SITE.
13. UPON COMPLETION OF THE WORKS THE CONTRACTOR SHALL PROVIDE AS BUILT SETTING OUT CO-ORDINATE AND LEVEL INFORMATION.
14. PIPEWORK WITH LESS THAN 750mm OF COVER IN TRAFFICKED AREAS TO BE CONCRETE ENCASED. (BEDDING CLASS Z)
15. PIPEWORK WITH MORE THAN 750mm OF COVER TO HAVE CLASS S GRANULAR BED AND SURROUND.
16. POLYPROPYLENE INSPECTION CHAMBERS OF 5000 > 1.2m DEEP TO BE FITTED WITH A REDUCED ACCESS FITTING.
17. FOR 6 STOREY BUILDINGS AND ABOVE - GROUND FLOOR APPLIANCES TO DISCHARGE TO THEIR OWN STACKS.
18. SOIL STACKS - WHERE SOIL STACKS SERVE MULTIPLE STOREYS THE STACK REST BEND IS TO BE MINIMUM 750mm BELOW THE LOWEST BRANCH CONNECTION.
19. SVP CONNECTIONS TO BE 100mm DIA UNO.
20. WHERE PROPOSED DRAINAGE PIPEWORK RUNS ARE IN CLOSE PROXIMITY TO THE NEW FOUNDATIONS, THE CONTRACTOR SHALL ALLOW FOR EXTENDING THE DEPTH OF NEW FOUNDATIONS IN LEAN MIX CONCRETE DOWN TO THE PROPOSED PIPE BEDDING LEVEL.

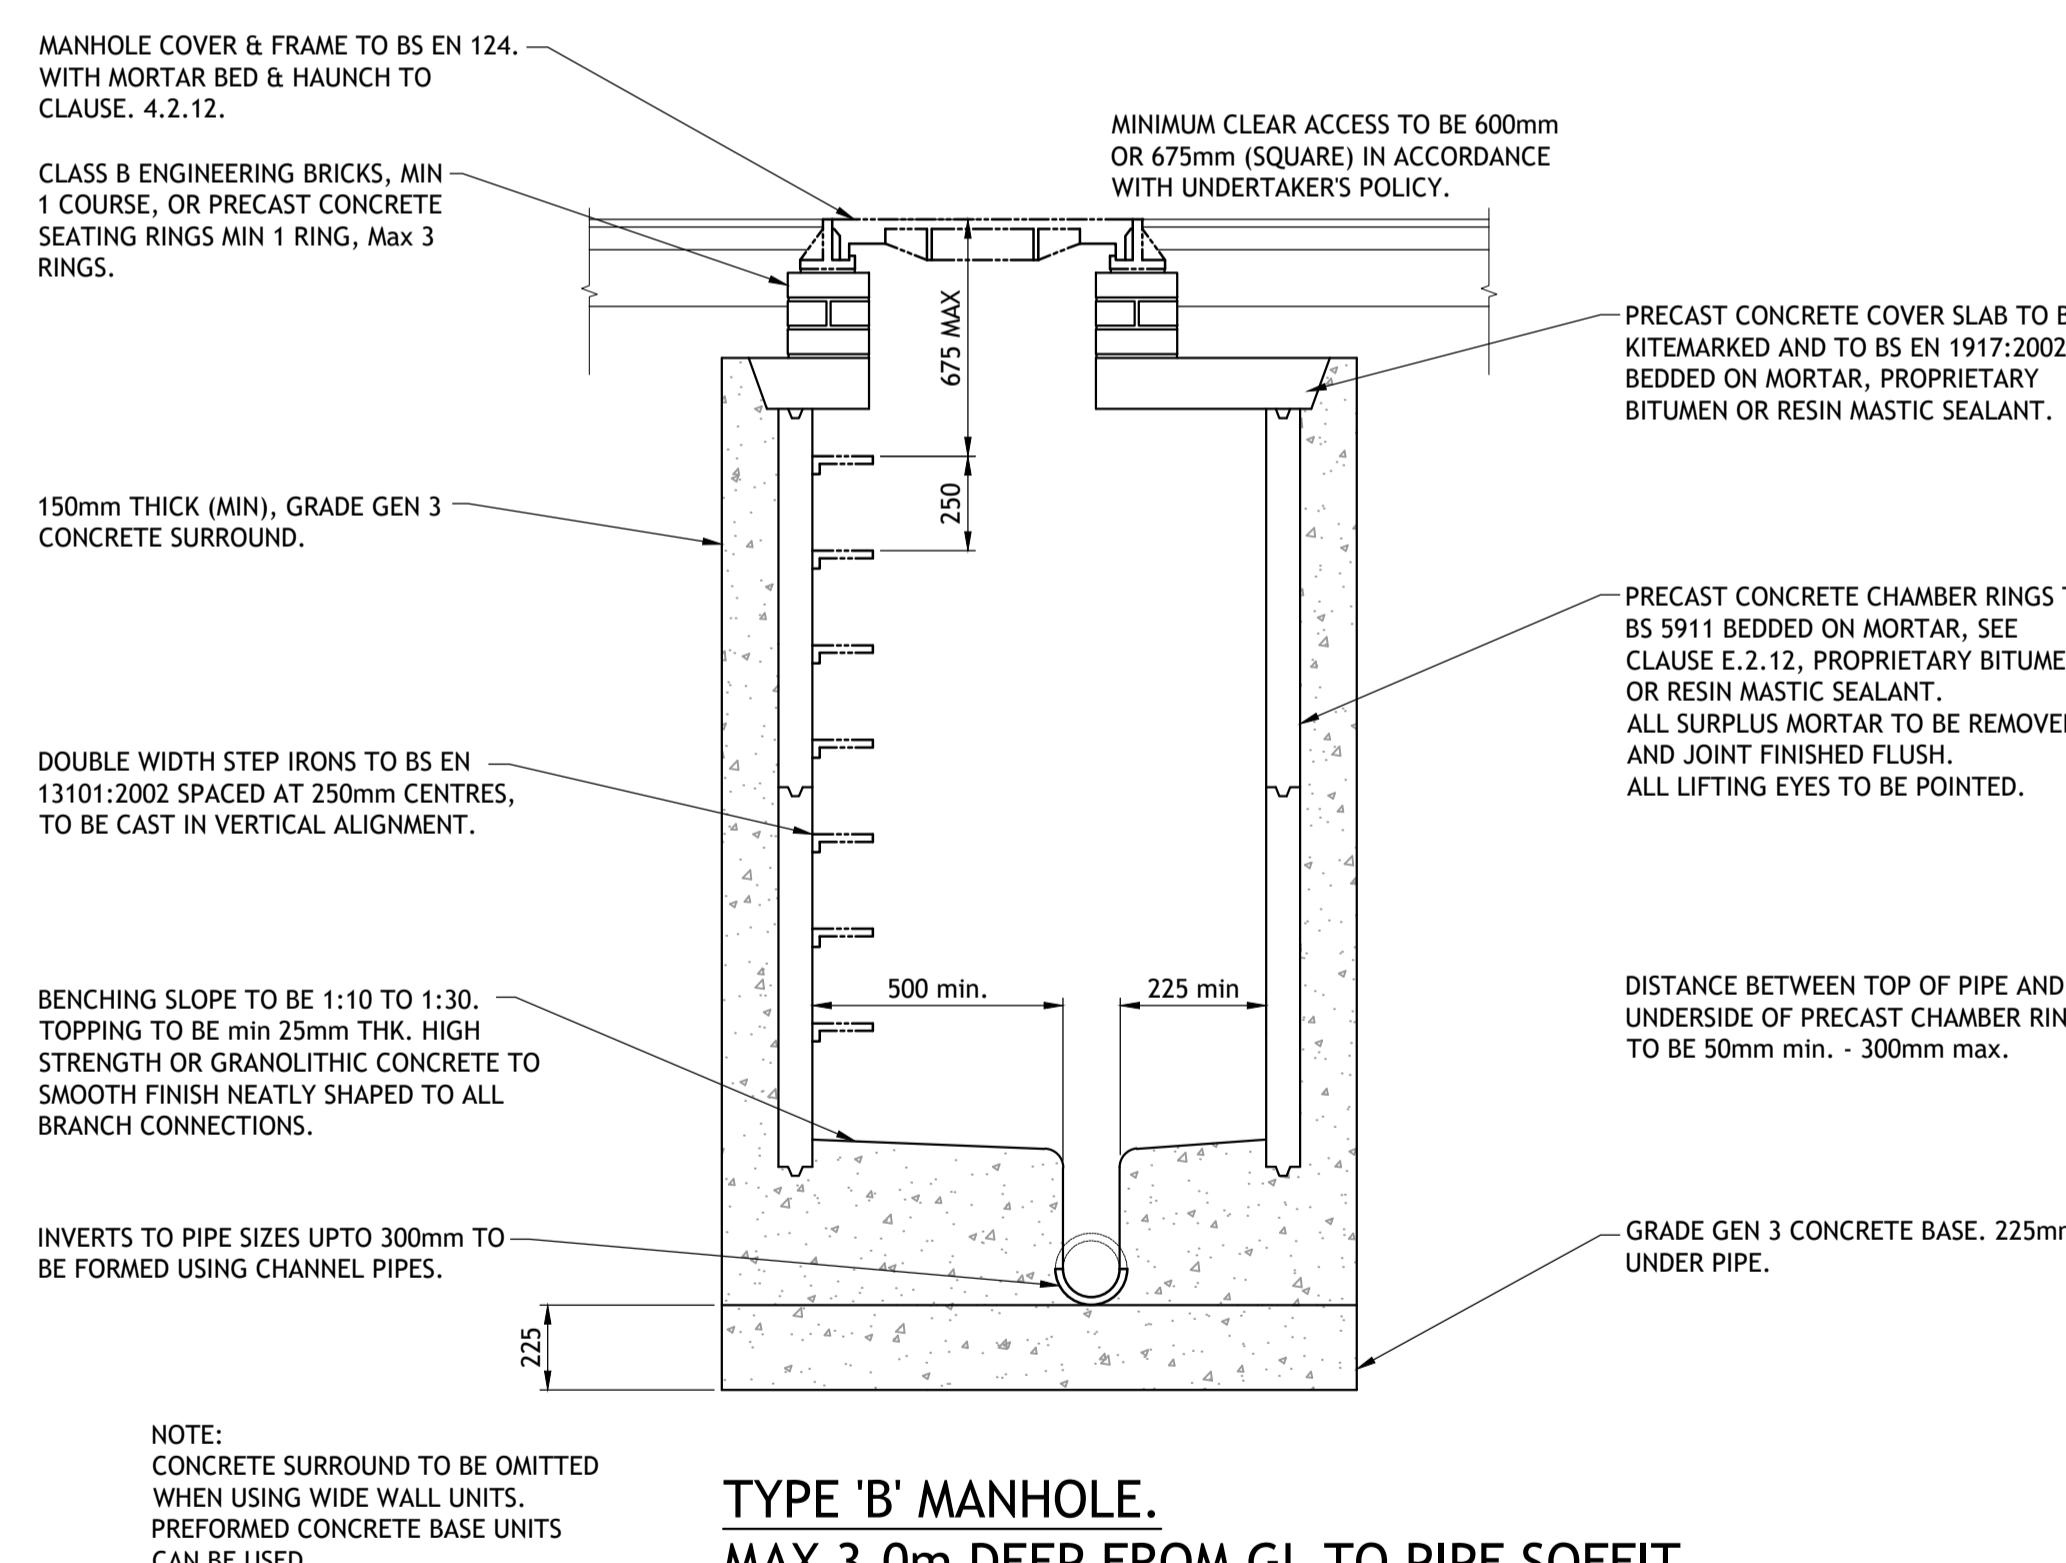


TYPE 'B' MANHOLE.
MAX 3.0m DEEP FROM GL TO PIPE SOFFIT.

SCALE: 1:20.

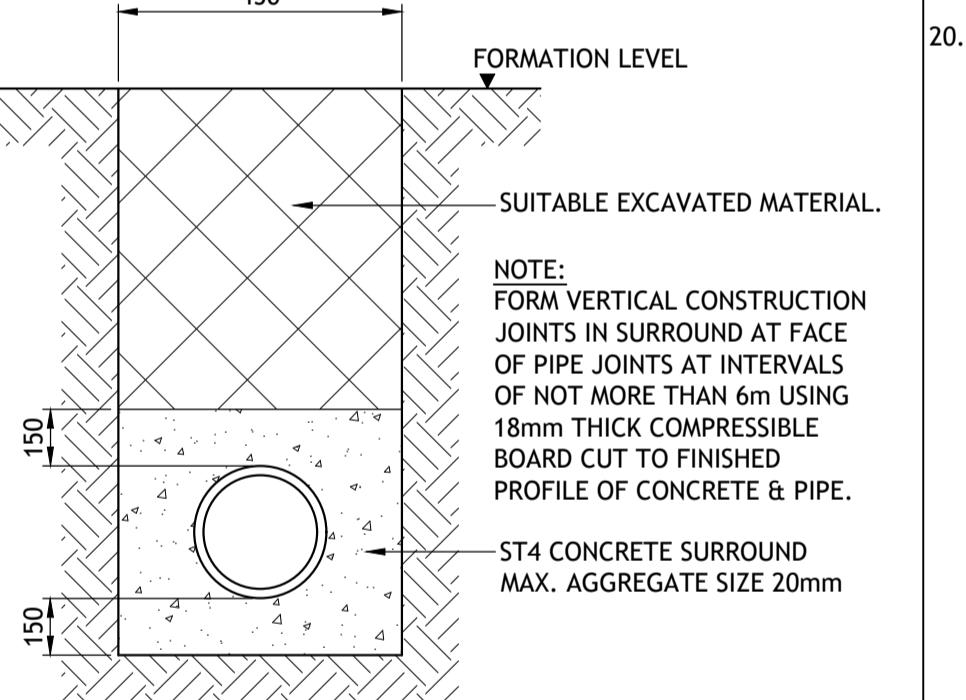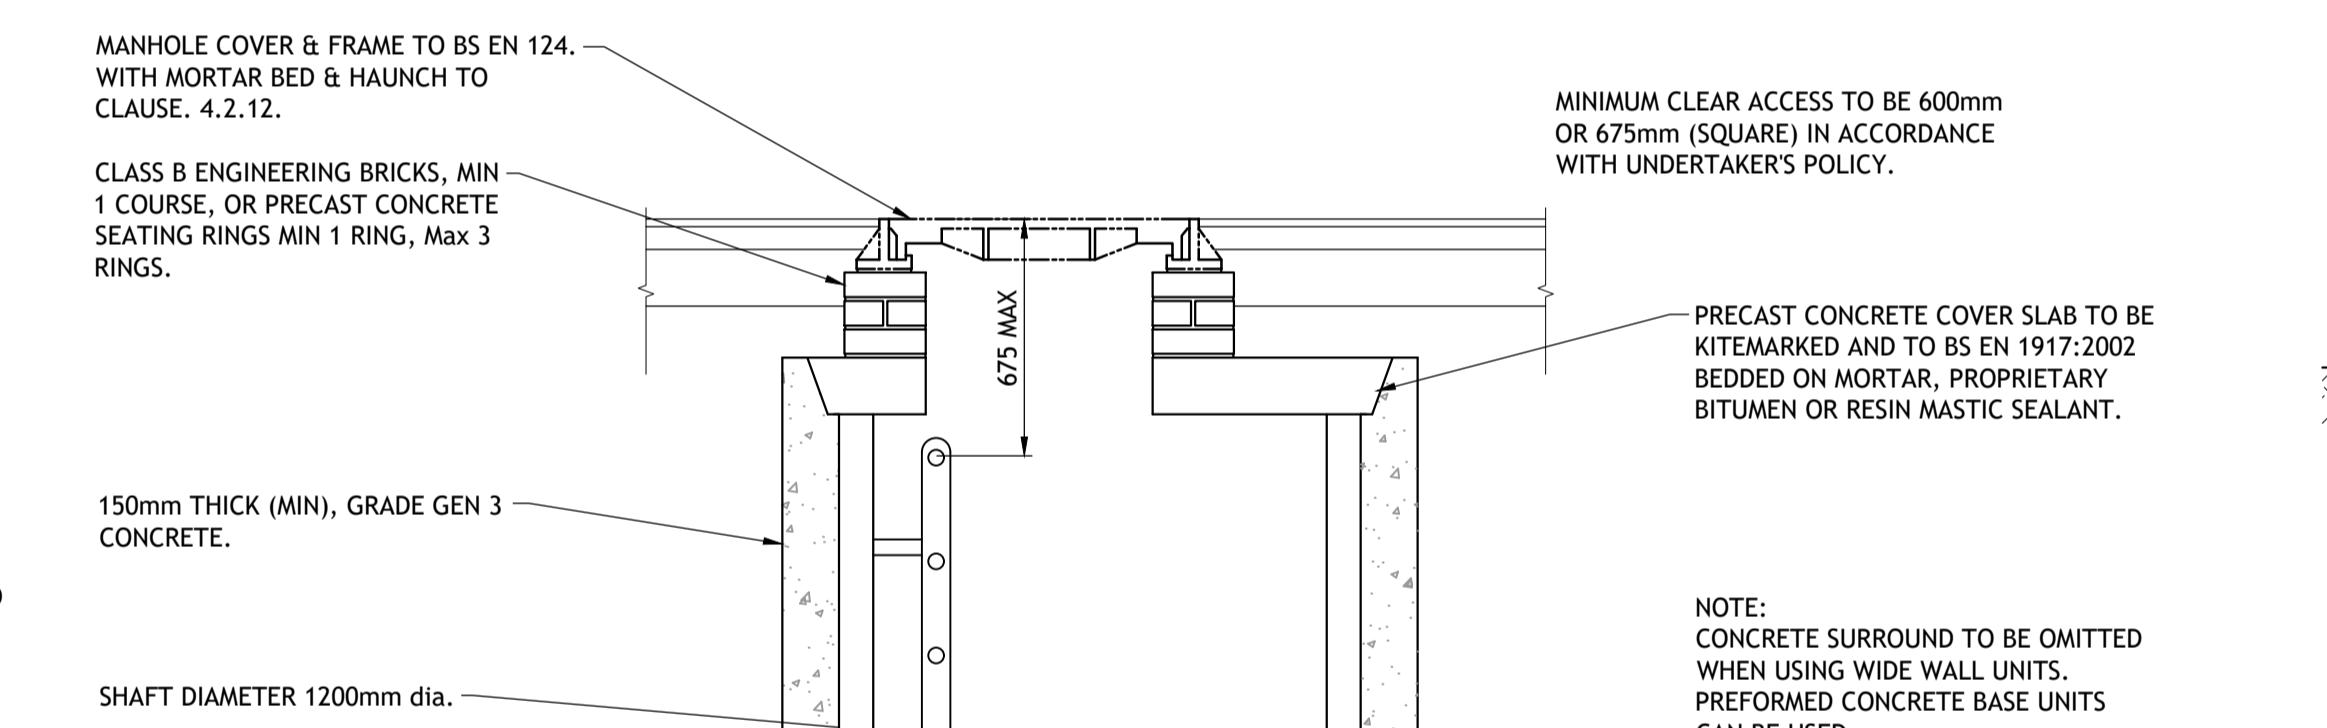


TYPE "Z" BEDDING DETAIL.

SCALE: 1:20.

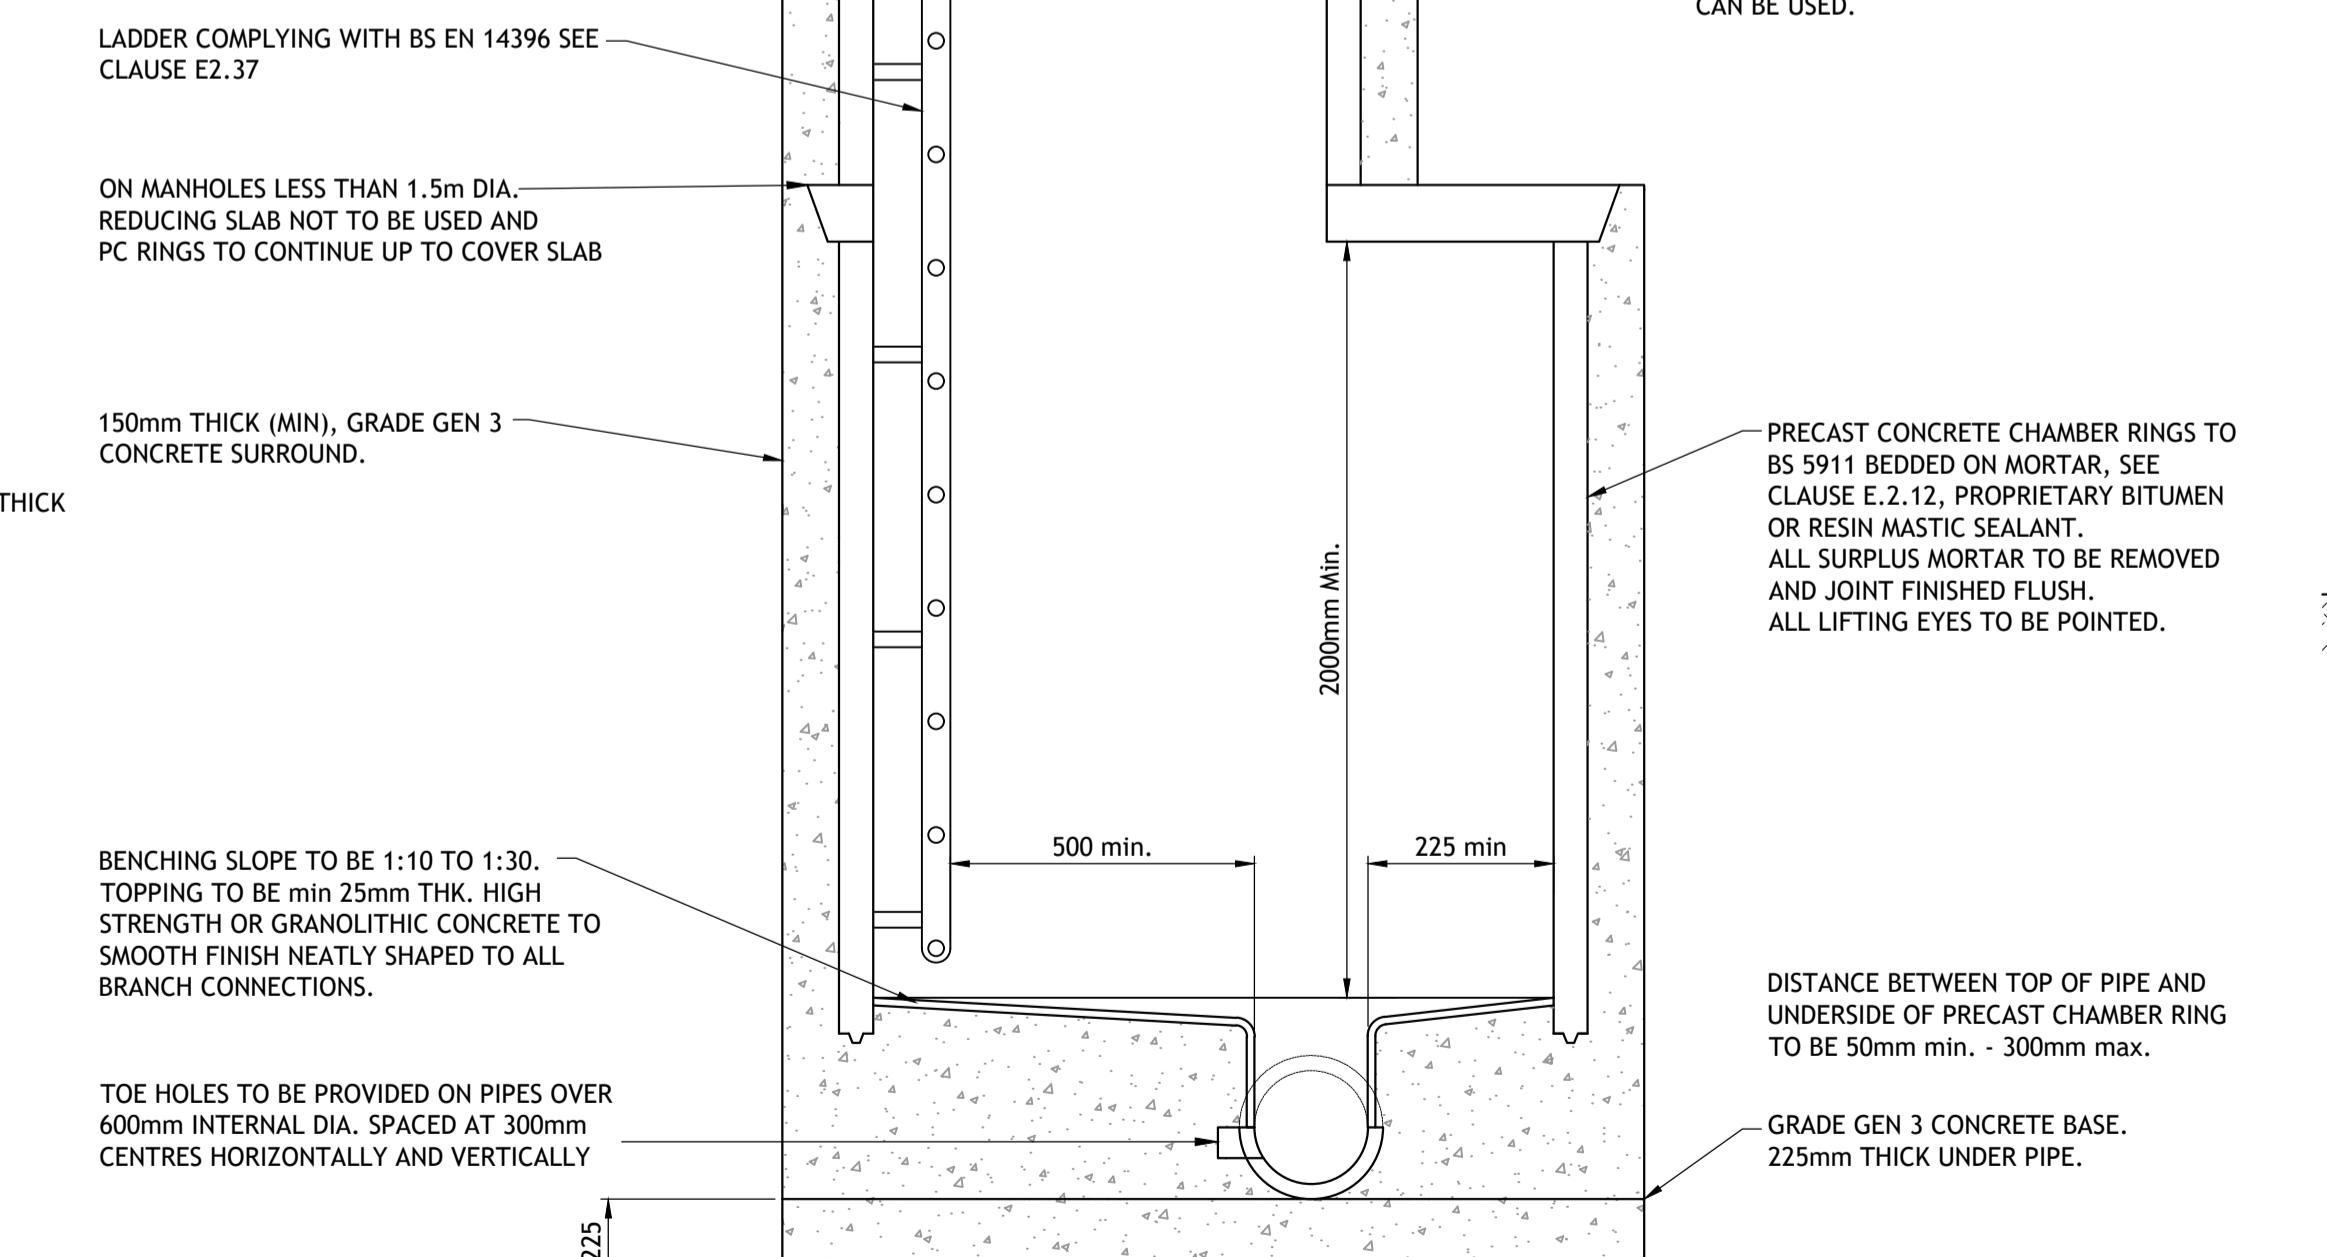

TYPE 'A' MANHOLE.
FROM 3.0m TO MAX 6.0m DEEP FROM GL
TO PIPE SOFFIT.

SCALE: 1:20.

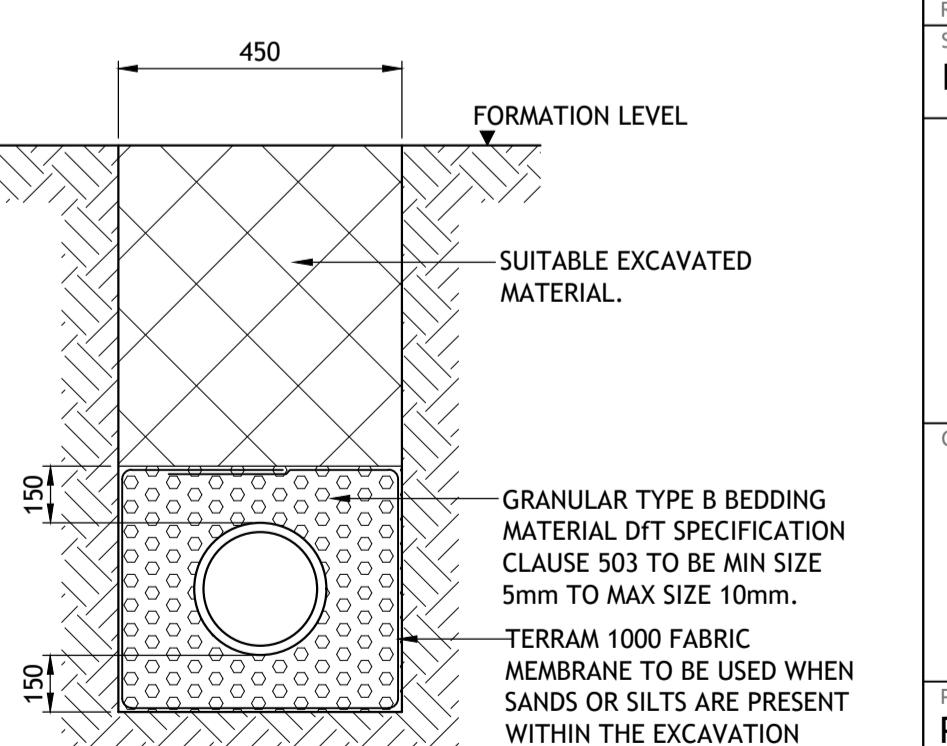

TYPE "S" BEDDING DETAIL.

SCALE: 1:20.


P3	13.05.2025	CCF	Client name updated	CCF	PUB
P2	28.04.2025	CCF	Client name updated	CCF	PJB
P1	26.04.2024	CCF	Preliminary Issue	JH	PJB
Rev	Date	By	Description	Chk	App
Status PRELIMINARY					



TIER CONSULT GROUP.
Unit 5 Office Village,
Sandpiper Court,
Chester Business Park,
Chester,
CH4 9QZ
T: 01244 684 900

Client:					
Barberry Bardon Ltd					
Project Title:					
PROJECT EXCELLENCE.					

Drawing Title:					
DRAINAGE CONSTRUCTION DETAILS.					
SHEET 1.					
Drawing Scale:	Drawn By:	Drawing Start Date:			
AS SHOWN @ A1	C.C.FITTON	25.01.2024			
TIER Project Number:					
T_24_2757-55-06					
Revision:	P3				

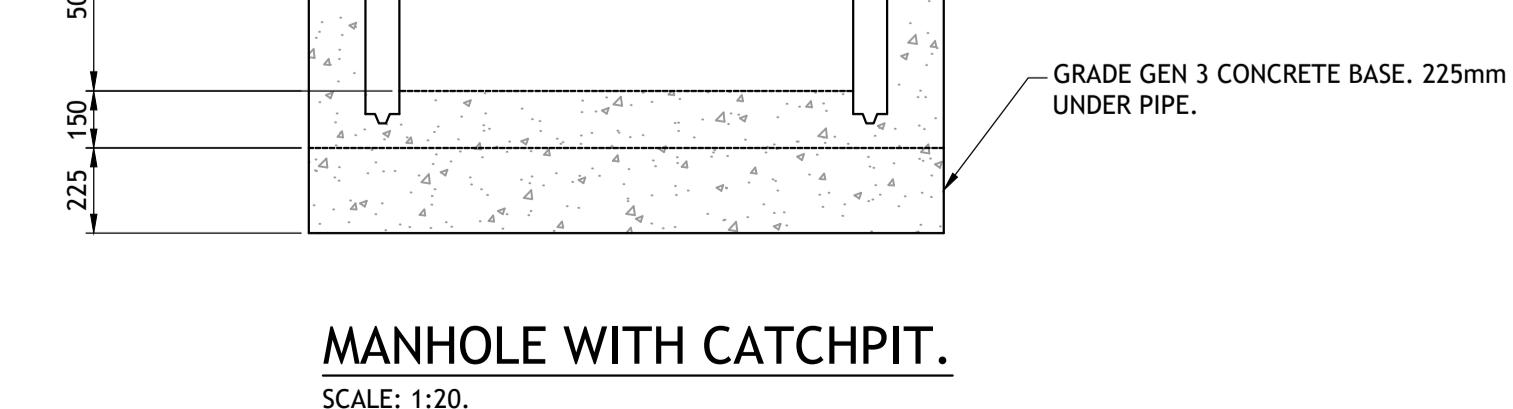

SCALE: 1:20.