


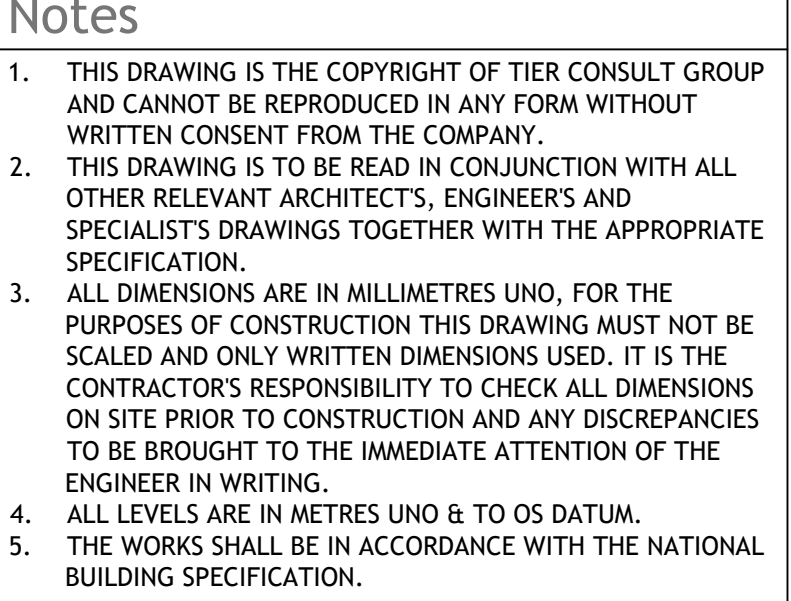

Barberry Bardon Ltd		
Project Title: PROJECT EXCELLENCE.		
Drawing Title: CATCHMENT PLAN. SHEET 2.		
Drawing Scale: 1:500 @ AD	Drawn By: C.C.FITTON	Drawing Start Date: 25.01.2024
TIER Project Number: T 24 2757		
Drawing No: T 24 2757-55-10		Revision: P3