


**Please Note:**

- This drawing may be printed and scaled FOR PLANNING PURPOSES.
- All dimensions to be CHECKED ON SITE and any DISCREPANCY reported to Design Three Sixty.
- The site boundary shown is the best assumed from available data & does NOT represent legal ownership.
- All dimensions in mm unless otherwise stated.

**N**

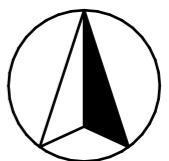

**Revisions.**

**DESIGN THREE SIXTY**

**E:** info@designthreesixty.co.uk  
**T:** +44 (0) 7904 224864  
**W:** www.designthreesixty.co.uk

**Project:**  
New Build Dwelling

Land Adjacent to  
130 Stamford Street,  
Ratby,  
LE6 0JU


**Client:**  
Mr Max North

**Drawing Title:**  
**Location Plan**

**Drawing by:** **Checked by:**  
IG / KF IG / KF

**Date:** **Scale:**  
09-09-2024 As Shown @A3

**Drawing Number:** **Revision:**  
107-002 0/A / B / C / D / E  
F / G / H / I / J / K

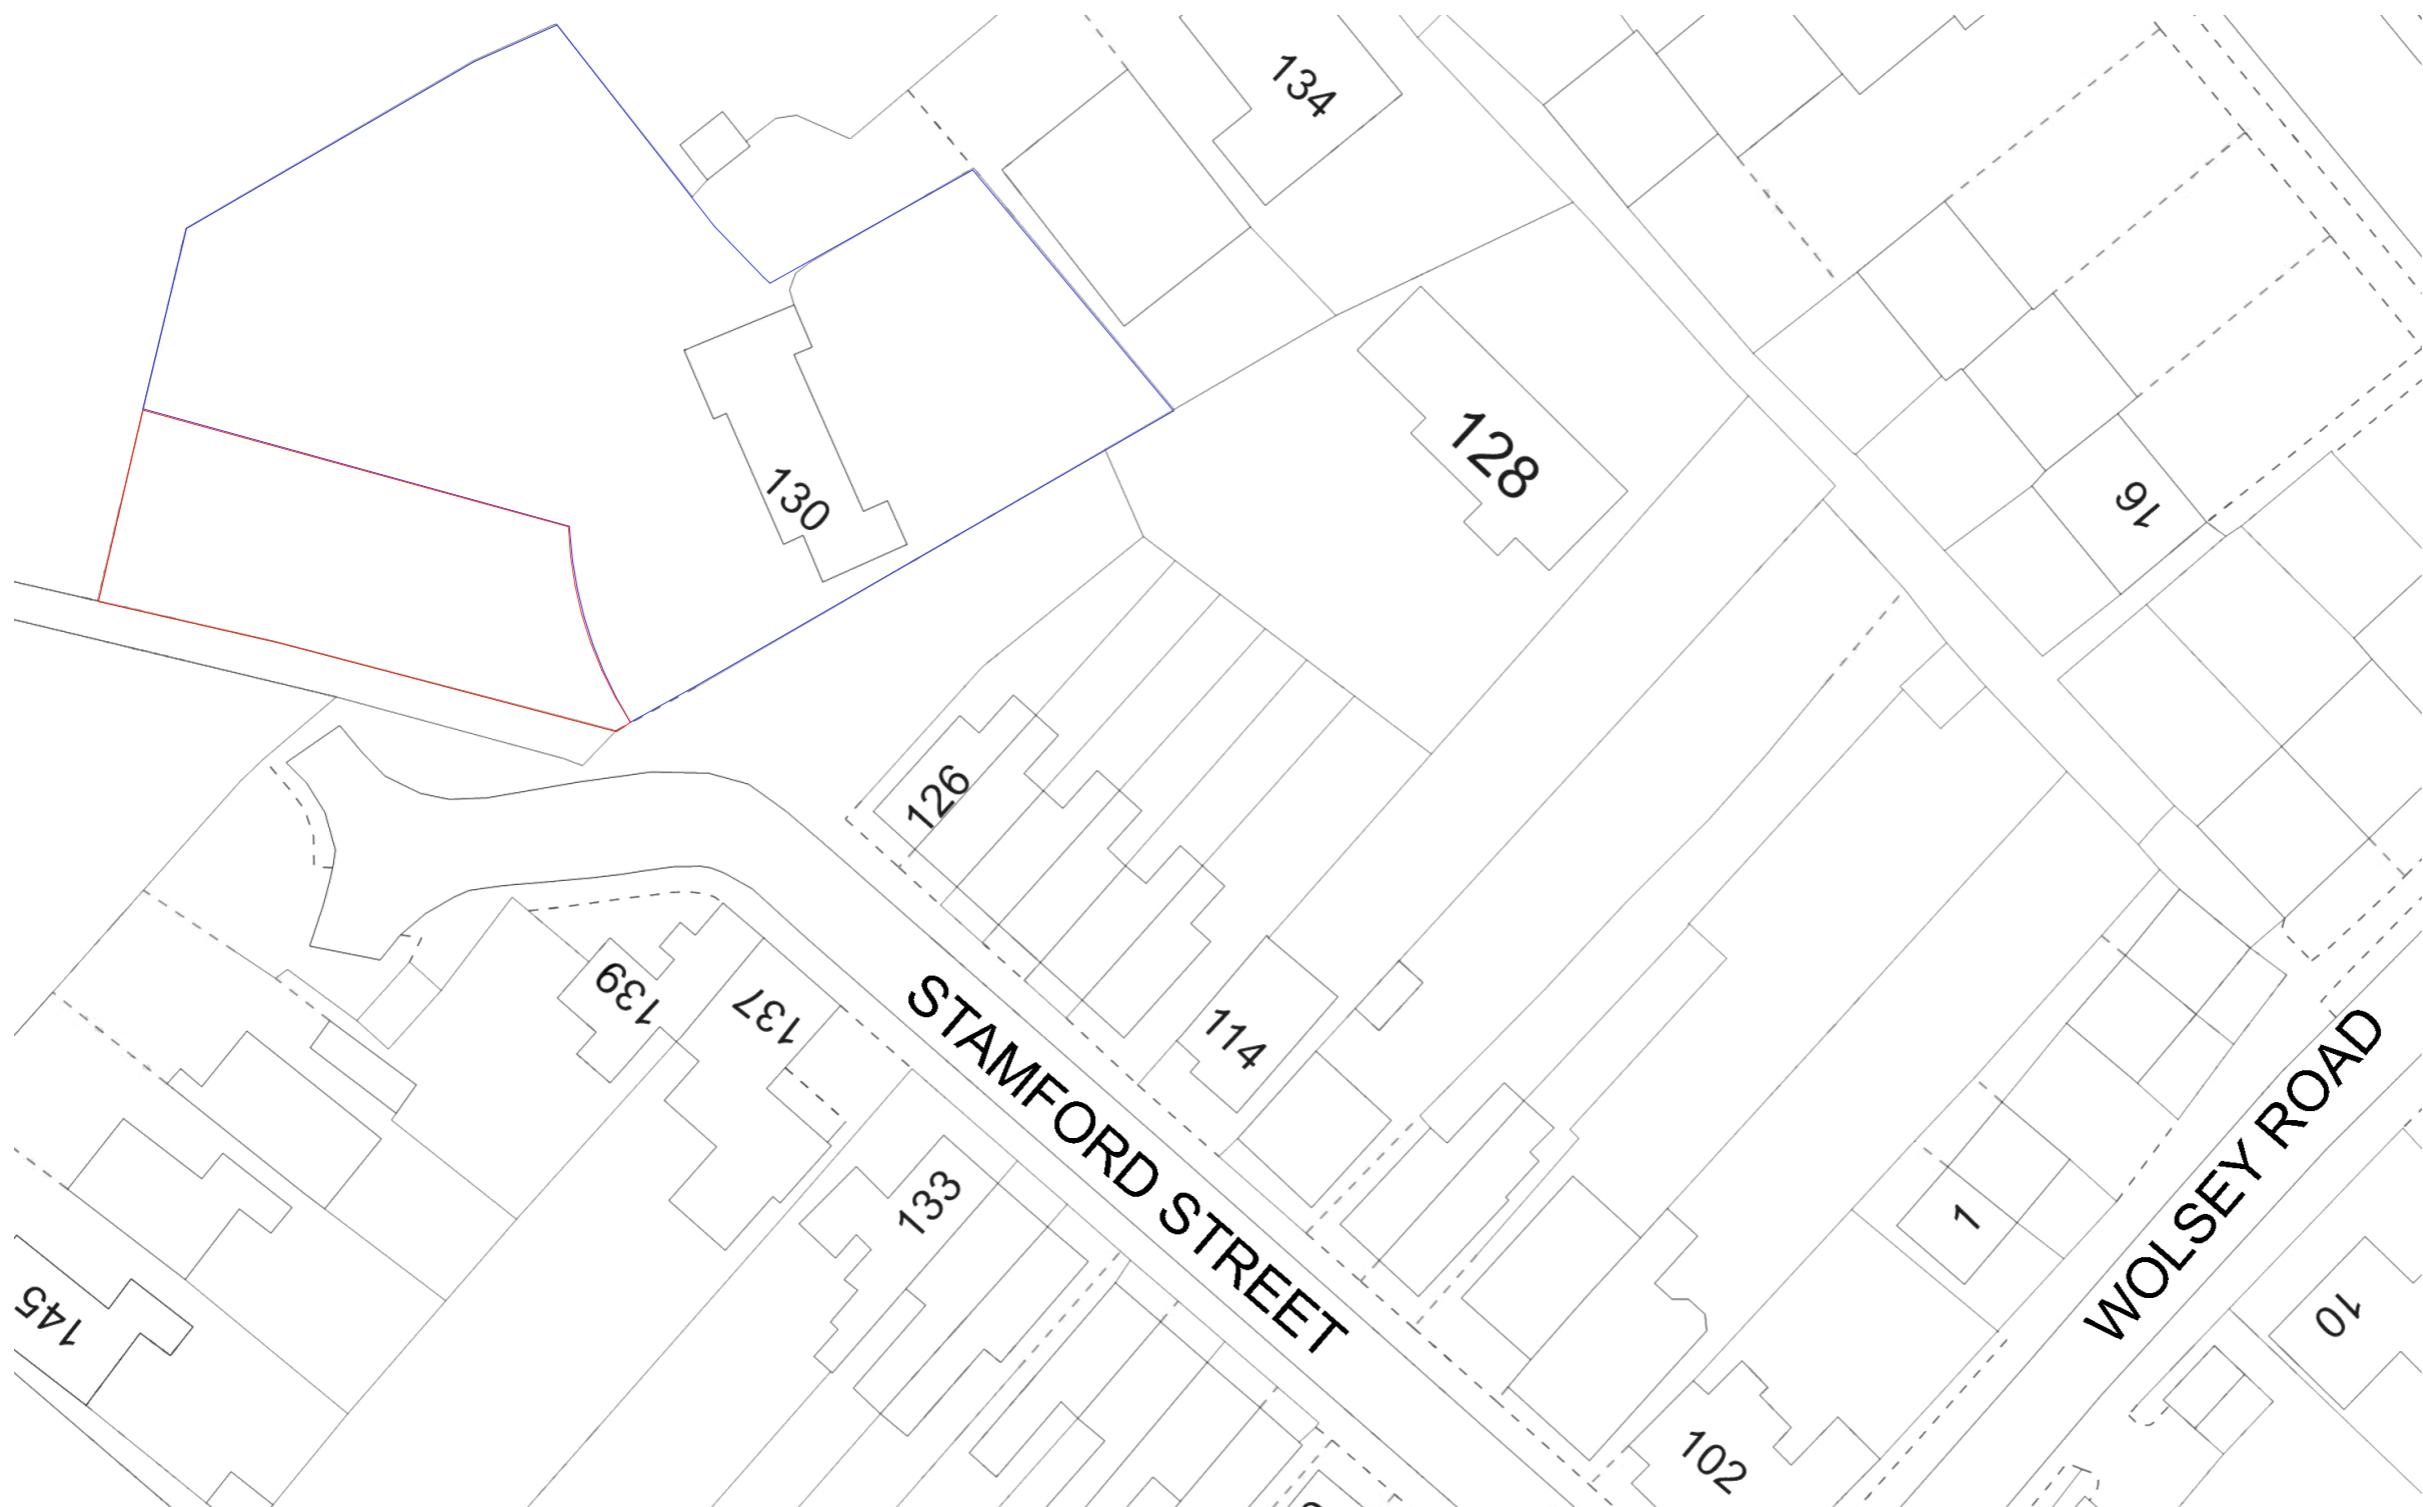

**Location Plan**  
1:500

