




Warehouse - North-West Elevation

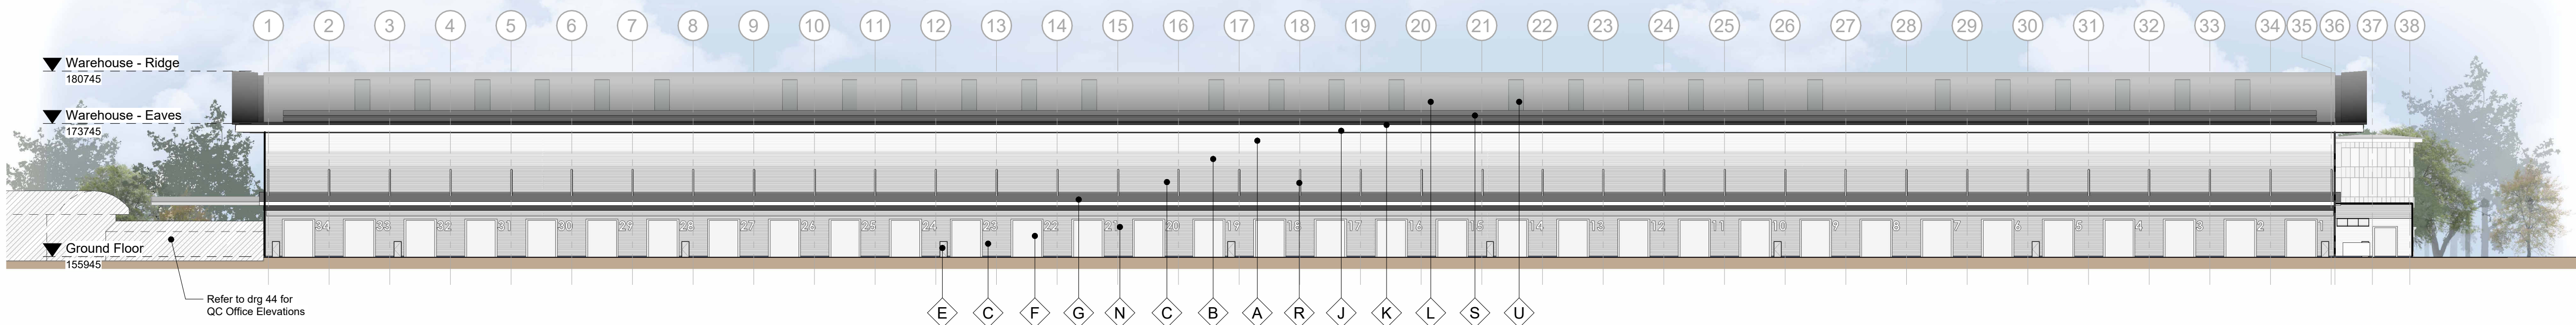

Warehouse - South-East Elevation

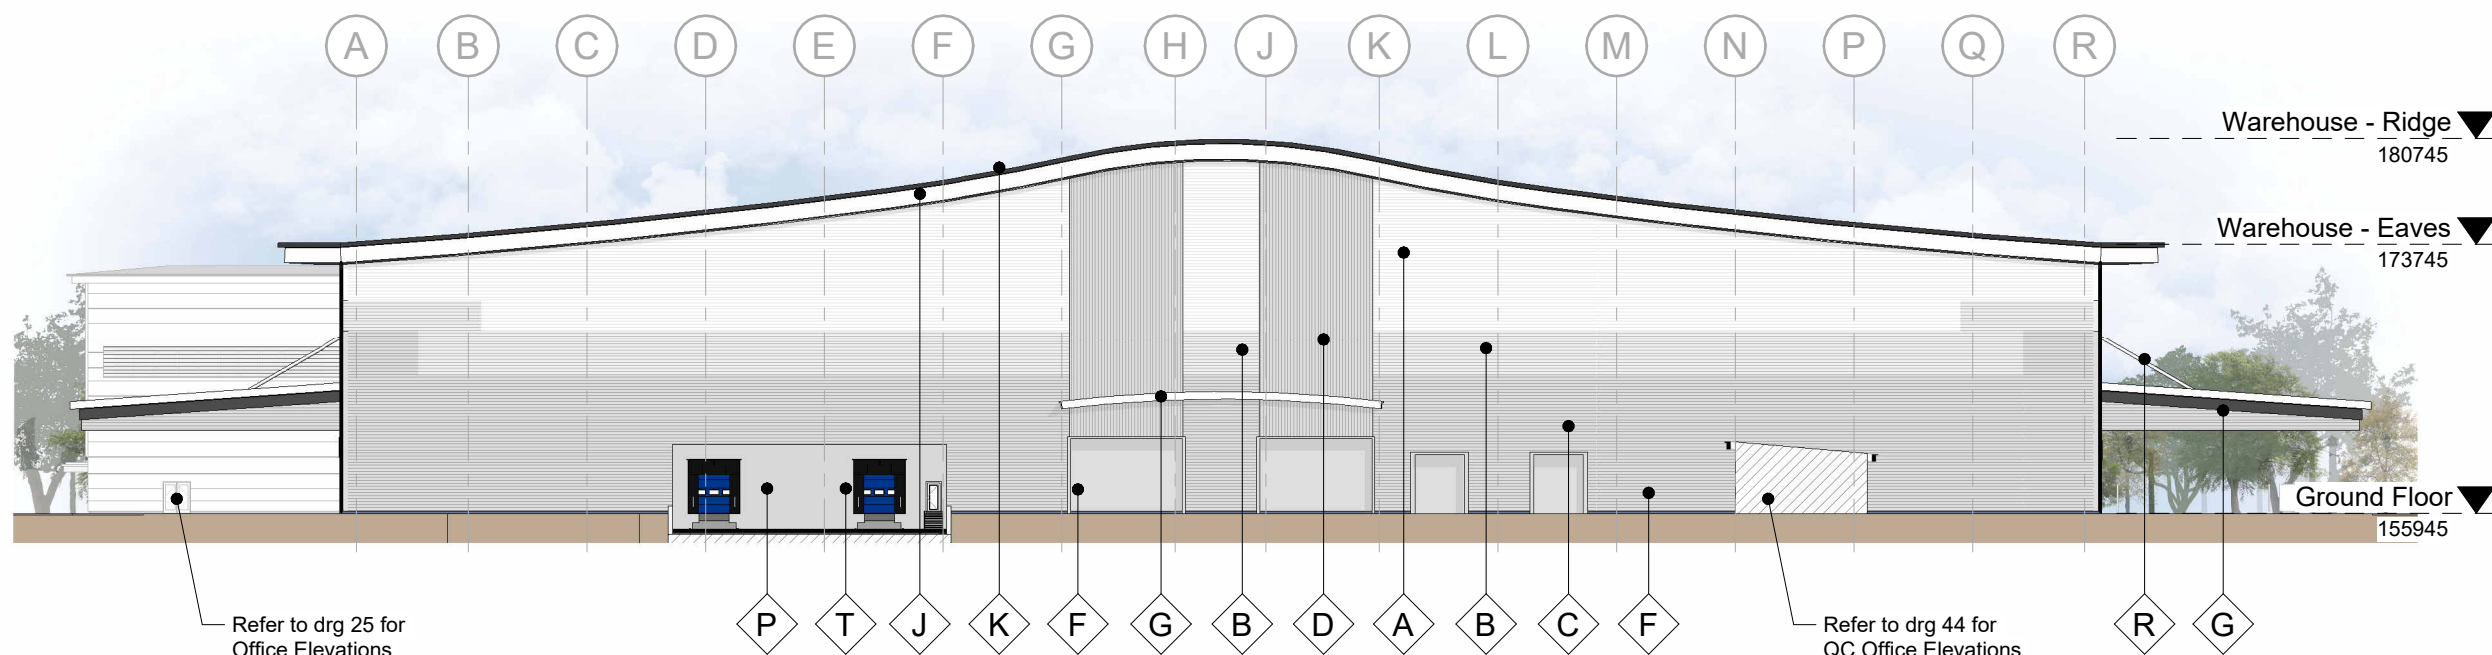

Warehouse - South-West Elevation

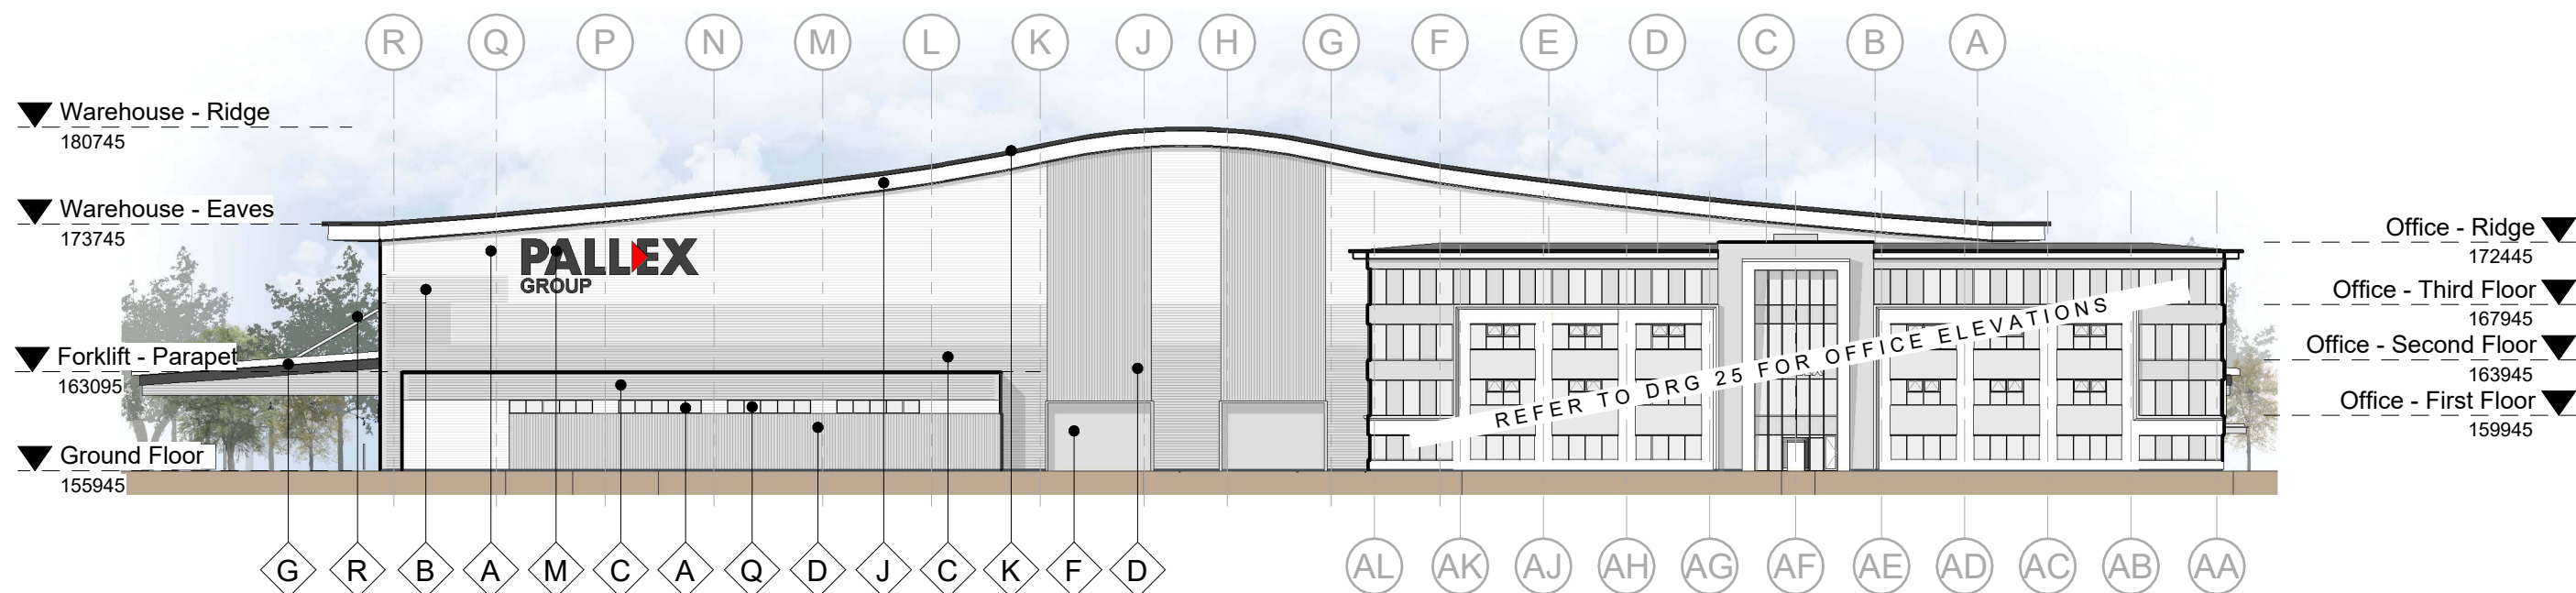

Warehouse - North-East Elevation

The following risks are identified as unusual or unfamiliar to a competent contractor

CONSTRUCTION

DEMOLITION RISKS (FUTURE)

It is assumed that all work will be carried out by a competent contractor working, where appropriate, to an approved method statement

Warehouse - Material Key

- A Cladding - Light Grey - Horizontal
- B Cladding - Medium Grey - Horizontal
- C Cladding - Dark Grey - Horizontal
- D Cladding - Dark Grey - Vertical
- E Pedestrian Door
- F Overhead Sectional Door
- G Lorry Bay Canopy
- H Lorry Entrance Canopy
- J Aluminium Soffit - White
- K Aluminium Capping - Black
- L Profiled Vaulted Metal Roof
- M Signage - Forms part of separate application
- N Bay Number Identification
- P Level Access Door
- Q High Level Powder Coated Aluminium Windows
- R Steel Canopy Tie - Light Grey
- S Zones allocated for potential future PV panels
- T Vehicle Dock - Wall System
- U Rooflights
- V Louvred Compound

For Office materials  
refer to drg 4092 - 25

