


SCALE BAR 1:5000
 50m 0 50m 100m 150m 200m 250m

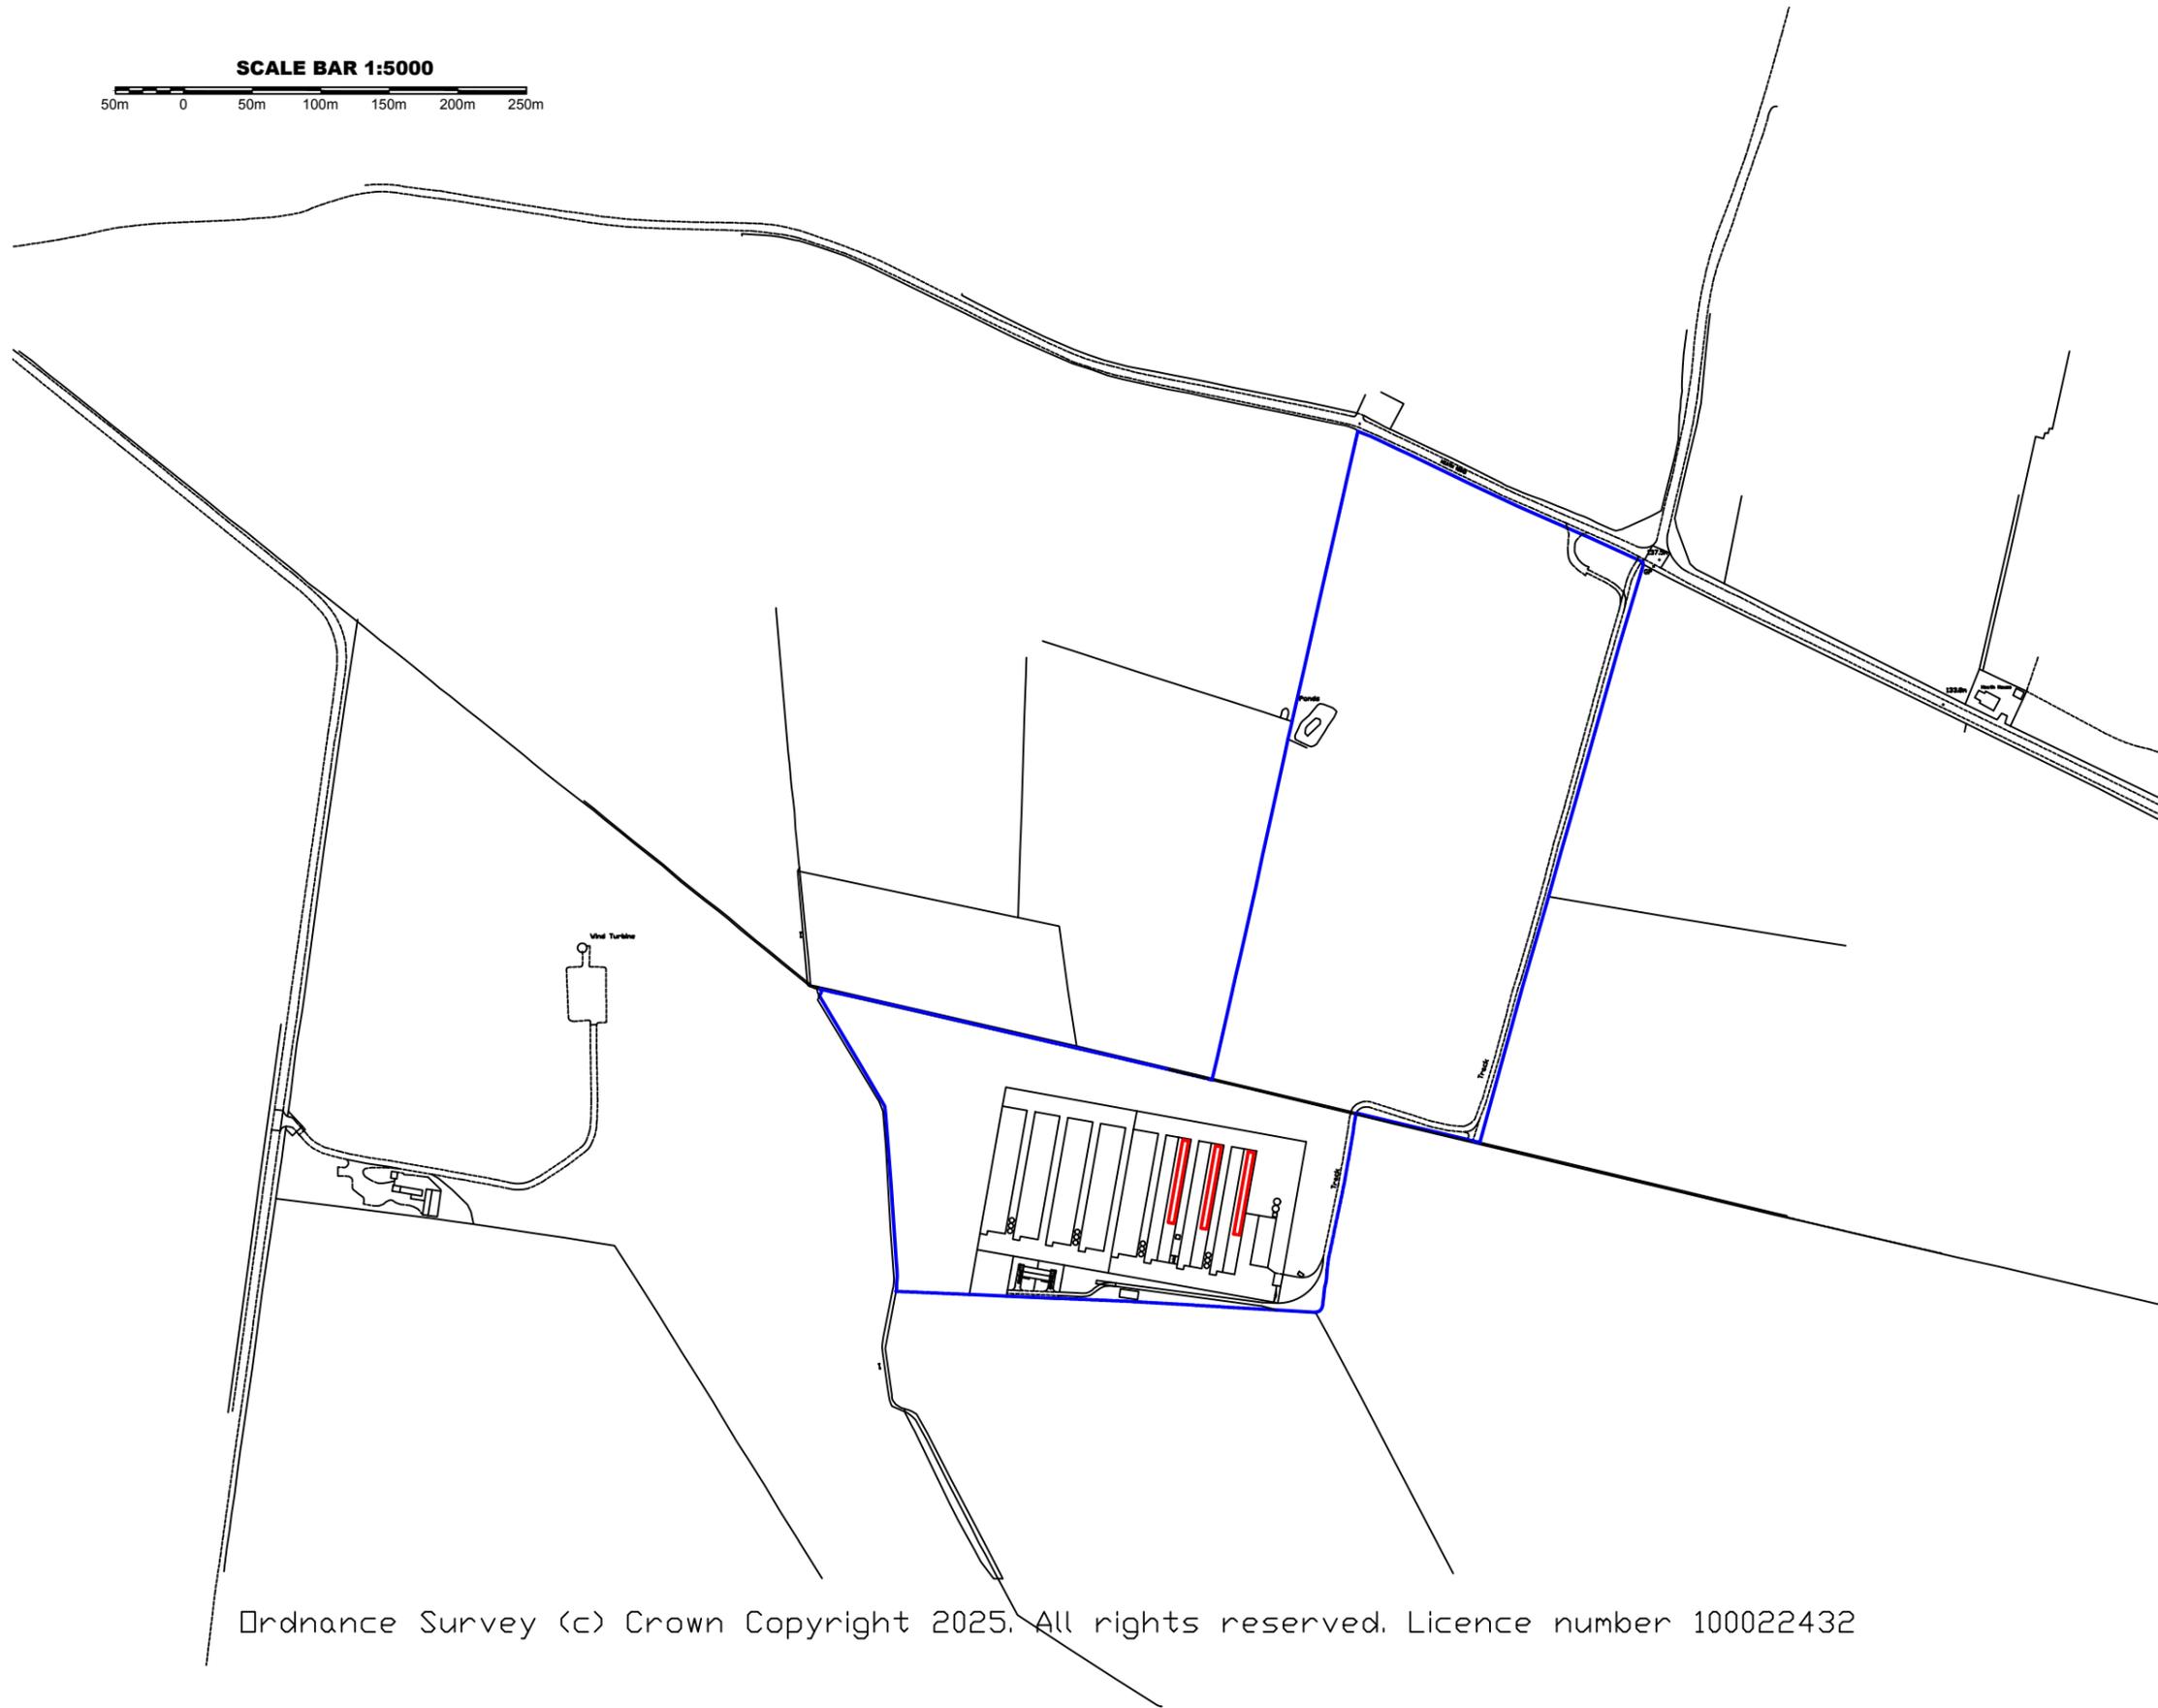

Ordnance Survey (c) Crown Copyright 2025. All rights reserved. Licence number 100022432



Drawing
Location Plan

Station Farm Offices, Wansford Road, Nafferton,
 Driffield, East Yorkshire, YO25 8NJ

T : 01377 253363
 E : ian@harrisonpick.co.uk
sam@harrisonpick.co.uk
 W : www.harrisonpick.co.uk

Project

Hay Farms - Snipery Farm, Heath Road, Bagworth
 Heath, LE67 1DG

Scale	1:5000	@ A3
Job No.	IP/25/HF/01	Rev: -
Drawn by:	IP	Date: Sept 25

The drawing is the copyright of Harrison Pick Ltd and should not be altered, copied or reproduced without written consent.