



350 x 75mm 20 gauge galvanised
and stained mild steel strap, nailed in
place with 3No. galvanised nails on
each side

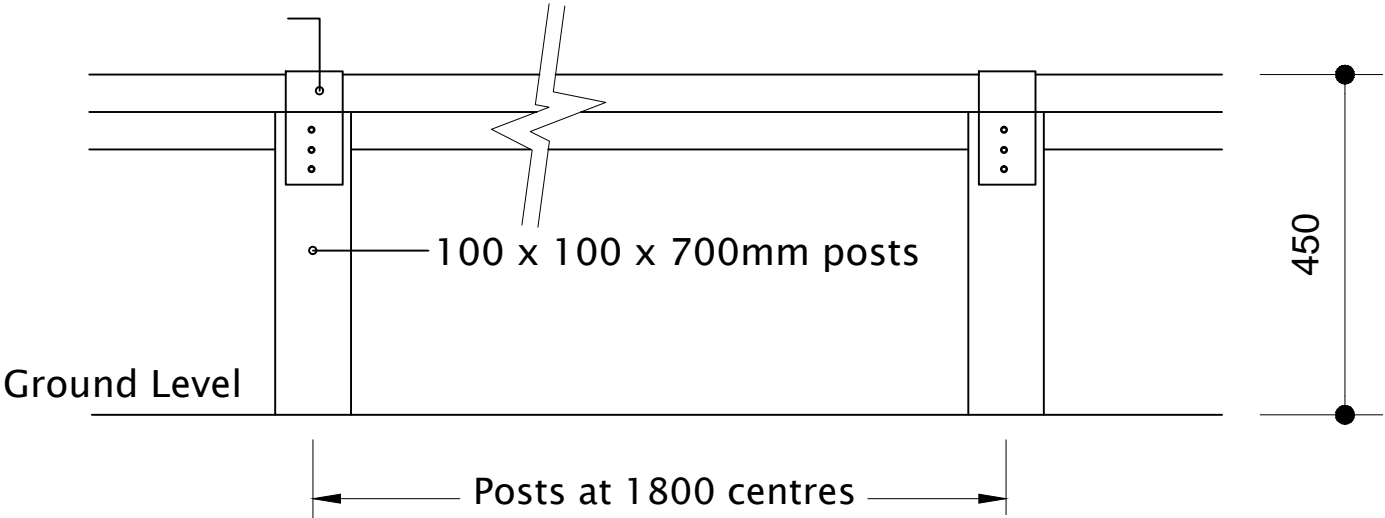


ELEVATION

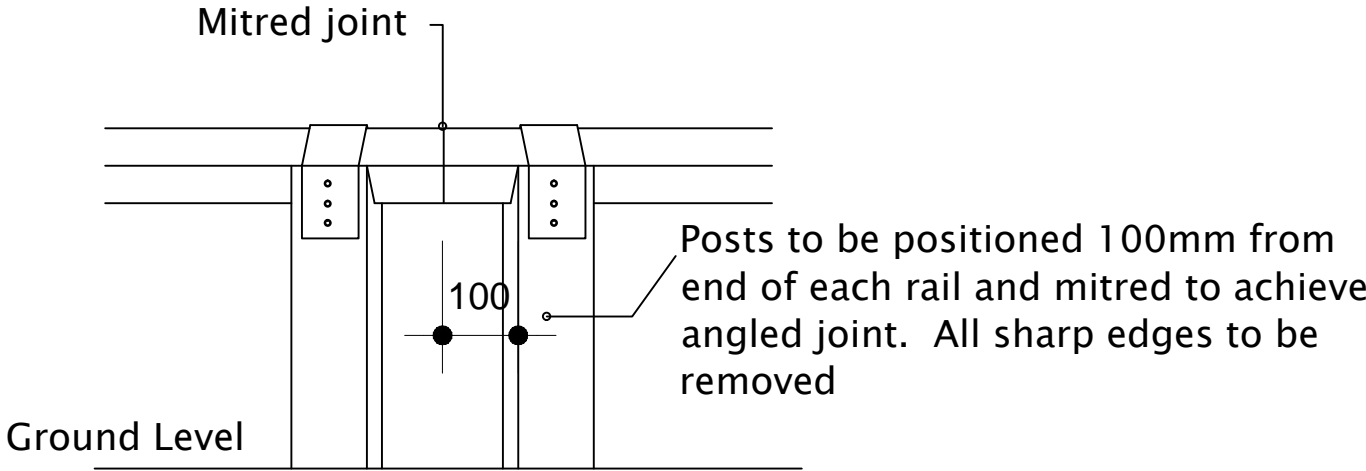


ANGLED JOINT

ELEVATION

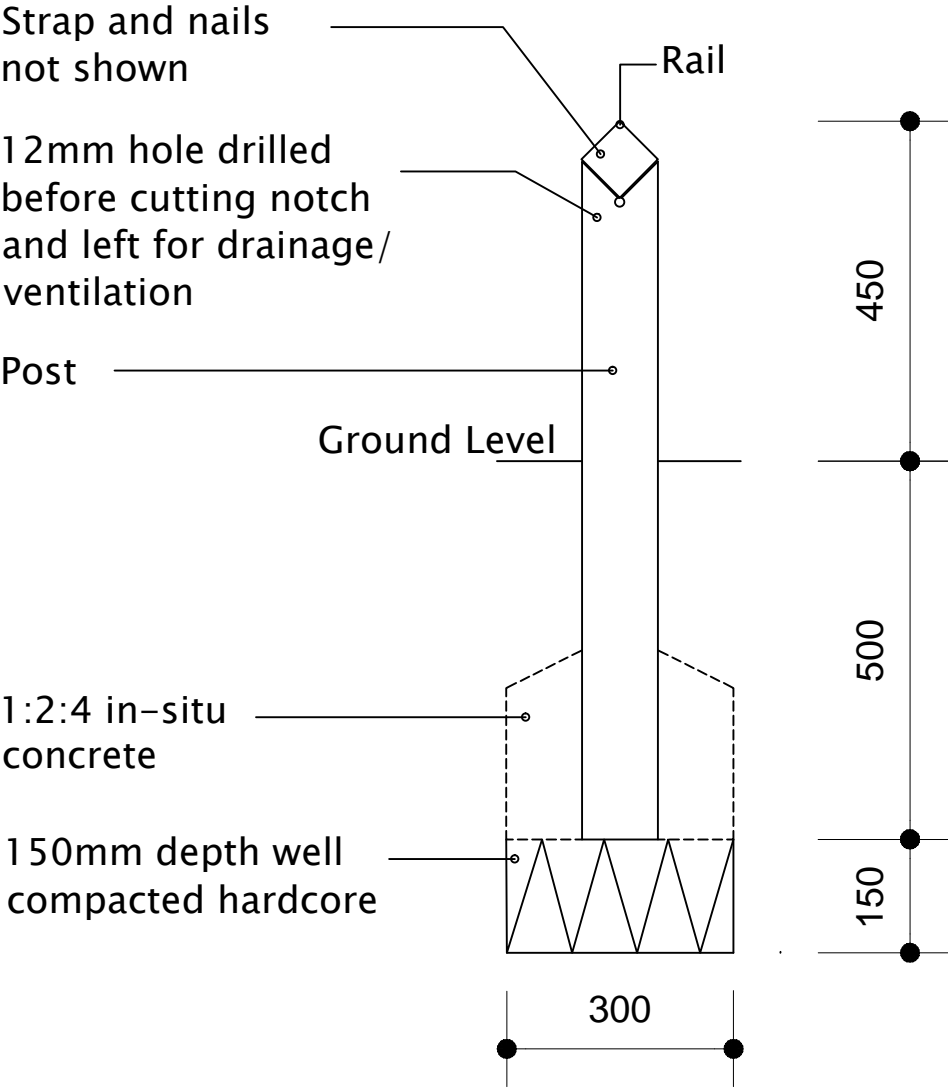

SECTION



BARRATT
DEVELOPMENTS PLC

Group Design & Technical Department
Barratt House
City West Business Park
Scotswood Road
NEWCASTLE UPON TYNE
NE4 7DF

Tel: 0191 298 6100
Fax: 0191 256 8324

Barratt 2010 Details

2010 Range - Details

WARNING TO HOUSE-PURCHASERS. Property Misdescriptions Act 1991.
Buyers are warned that this is a working drawing and the contents of this drawing may be subject to change at any time and alterations and variations can occur during the progress of the build process. As such the layout, form, content and dimensions of the finished construction may differ materially from those shown. Whilst we make every effort to ensure our drawings are up to date there may from time to time be an unavoidable delay in updating these due to changes in regulations and/or re-planning. Purchasers are advised to check with the Sales Adviser whether any alterations have been made to this drawing. The contents of this drawing do not constitute a contract, part of any contract or warranty.

450MM TIMBER KNEE RAIL

Date	AUG 2011	2010/DET/216
Drawn by	GDT	
Checked by	GDT	
Revision		Scale 1 : 10 @ A3