




Plot D18 (H456 Avondale)

STREET SCENE A-A

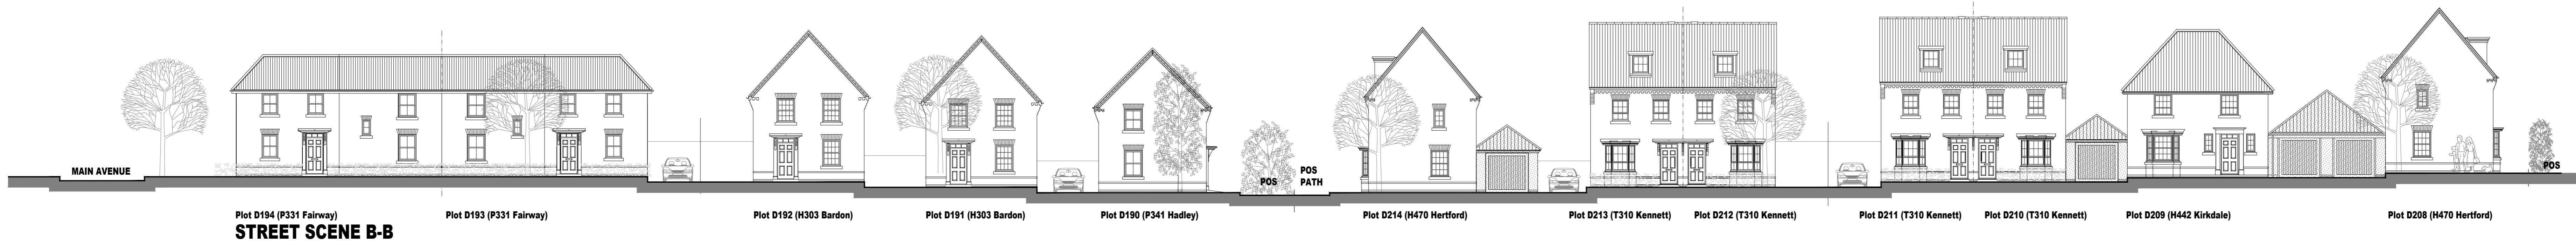

Plot D194 (P331 Fairway)
Plot D193 (P331 Fairway)

Plot D192 (H303 Bardon)

Plot D191 (H303 Bardon)

Plot D190 (P341 Hadley)

Plot D214 (H470 Hertford)

Plot D213 (T310 Kennett)

Plot D212 (T310 Kennett)

Plot D211 (T310 Kennett)

Plot D210 (T310 Kennett)

Plot D209 (H442 Kirkdale)

Plot D208 (H470 Hertford)



BALANCING POND

POS

DRIVE

Plot D77 (H538 Moreton)

Plot D76 (H303 Bardon)

Plot D75 (H442 Kirkdale)

Plot D74 (H457 Ashington)

Plot D73 (H538 Moreton)

Plot D67 (H470 Hertford)

Plot D66 (H597 Buckingham)

Plot D65 (H538 Moreton)

Plot D83 (H538 Moreton)

Plot D84 (H538 Moreton)

STREET SCENE C-C



Plot D98 (P341 Hadley)

Plot D97 (T310 Kennett)

Plot D96 (T310 Kennett)

Plot D95 (H538 Moreton)

Plot D109 (P341 Hadley)


Plot D110 (H303 Bardon)

Plot D111 (H469 Holden)

Plot D112 (H469 Holden)

Plot D113 (H470 Hertford)

STREET SCENE C-C CONTINUED

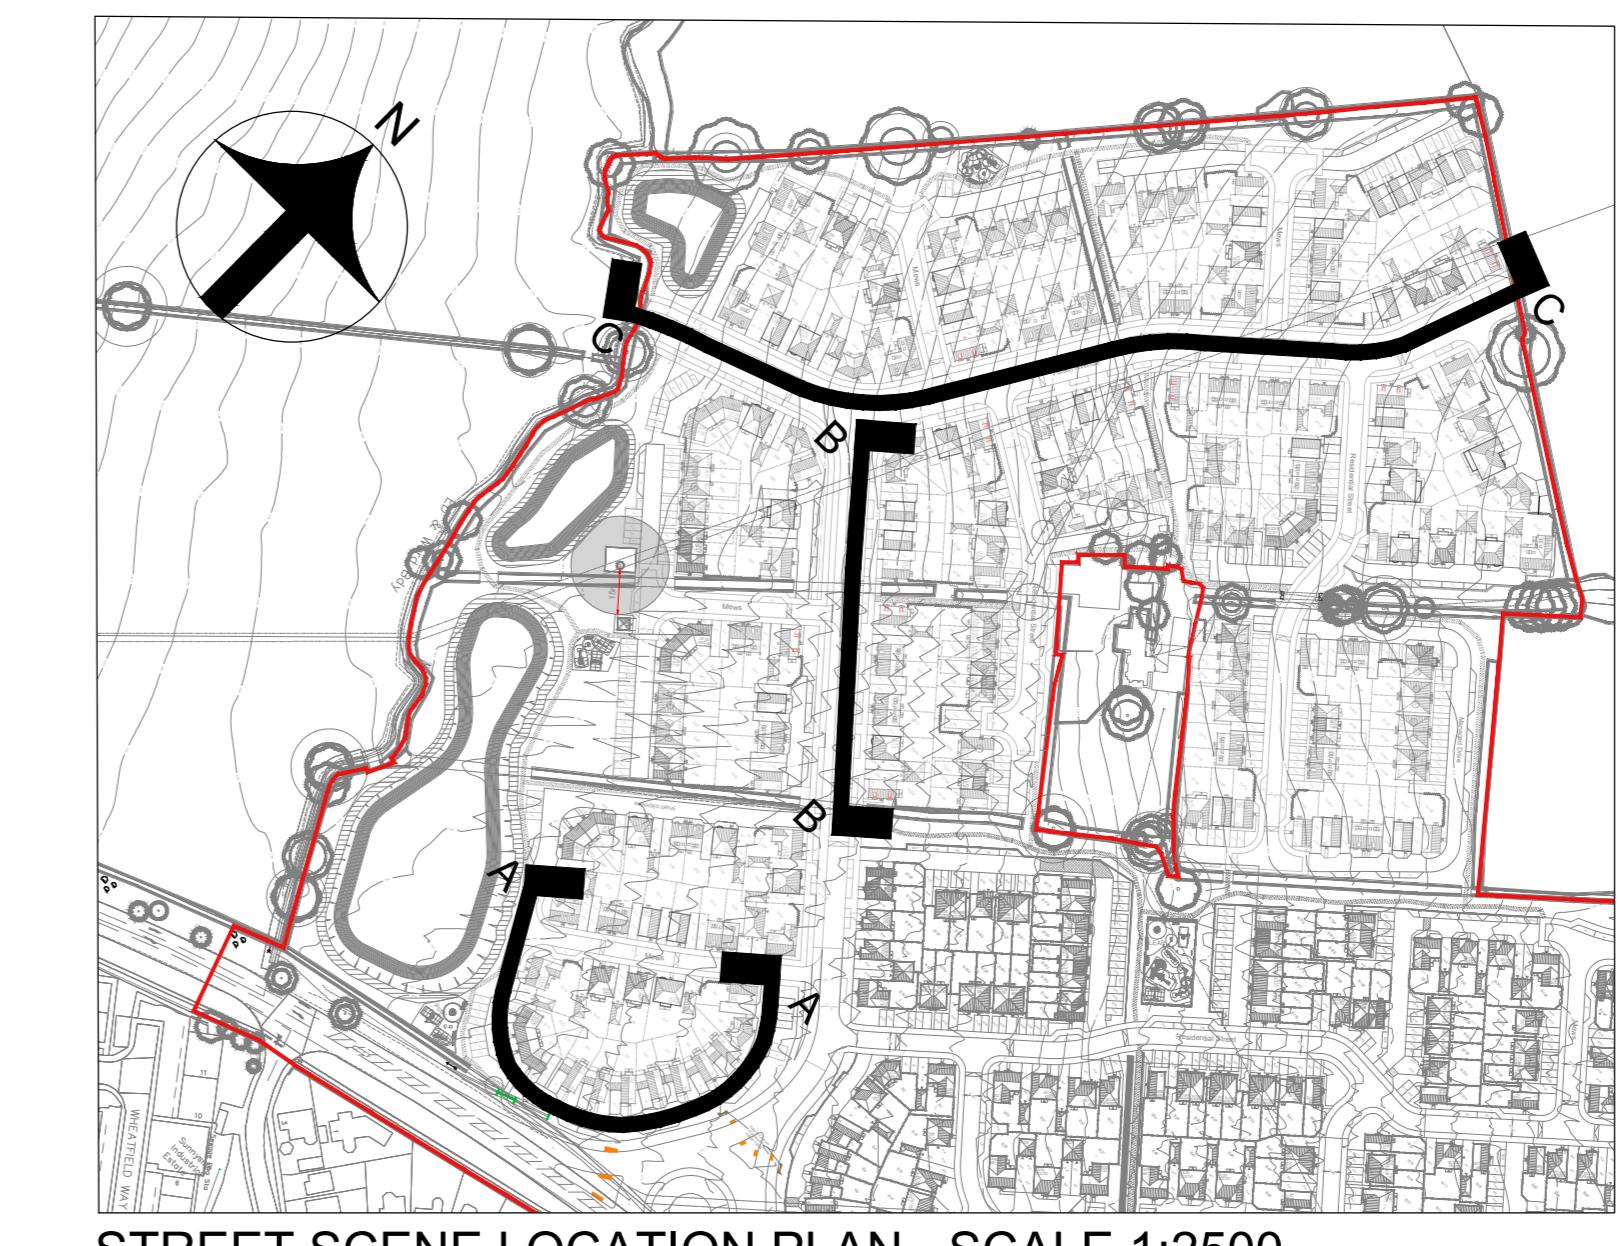

STREET SCENE LOCATION PLAN - SCALE 1:2500

Ref	Description	Date
DAVID WILSON HOMES WHERE QUALITY LIVES		
FOREST BUSINESS PARK CARTWRIGHT WAY, BARDON HILL, LEICESTERSHIRE Tel: 01530 276000 Fax: 01530 813491		
Development		
HINCKLEY NORTH, PHASE 2 LAND OFF NORMANDY WAY		
Drawing Title		
DWH STREET SCENES		
Date	23.10.25	Scale
Ref	1/150@A0	Sheet
H0000-009-01		