




south east elevation

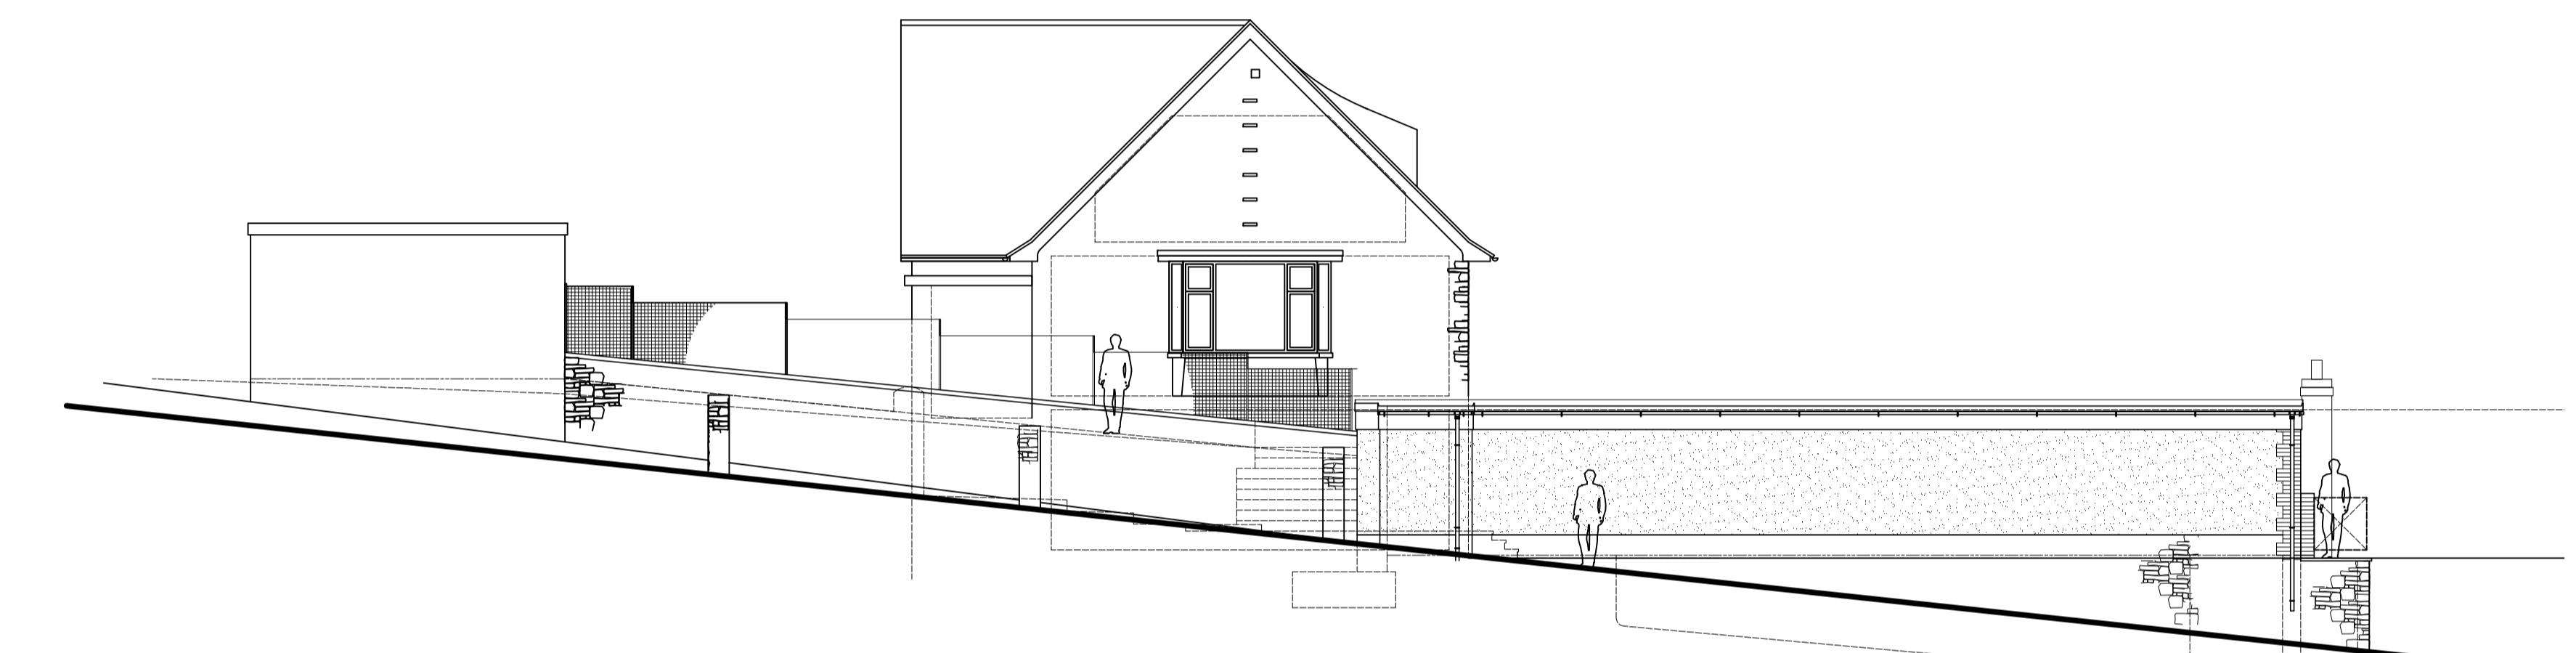

north west elevation

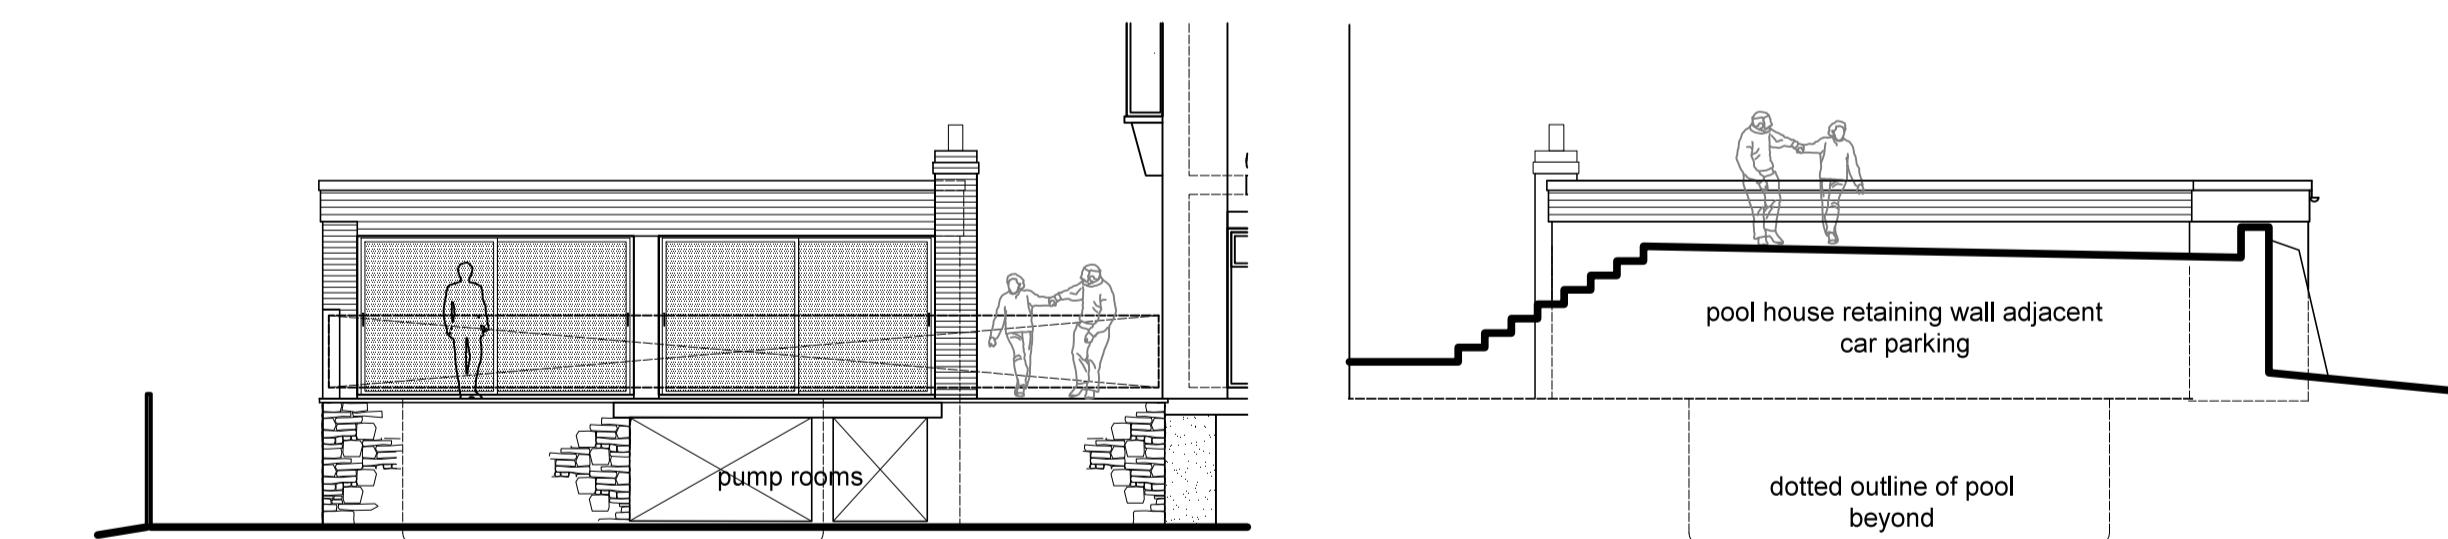

north east elevation

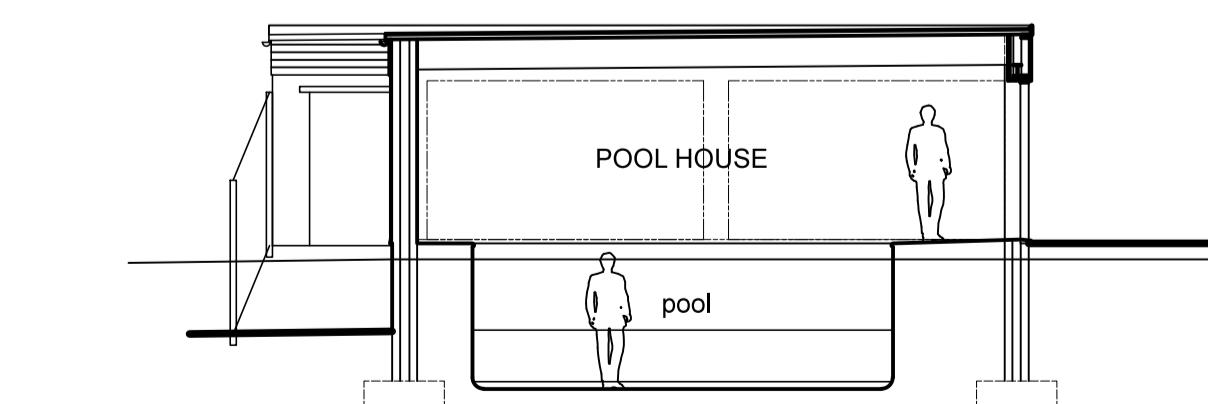

section BB

south west elevation

Copyright reserved to Logic CPS
Figured dimensions only are to be used. Contractor must verify all dimensions on site before commencing any work. Dimensions marked with an * are to be verified on site.

NOTES:

Rev A: 20250404 : PLANNING ISSUE

Rev 0: 20210228 : SURVEY ISSUE

m (1:100) 0 0.5 1 2 3 4 5

LOGIC

CONSTRUCTION . PROJECT . SERVICES

Tel: 0117 923 9005 Fax: 0117 974 5603

WOODLANDS,
Bradgate Hill,
Groby,
Leicester,
LE6 0FA

SITE PLAN (G FLOOR)
ELEVATIONS & SECTION
CONTEXT AS EXISTING

PWC 04/07/24 A1 1-100
PWC 04/07/24

24566- 13 REV A