
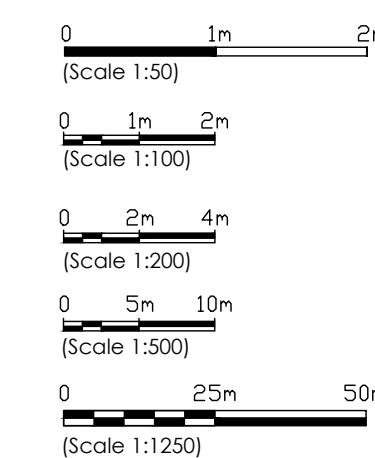
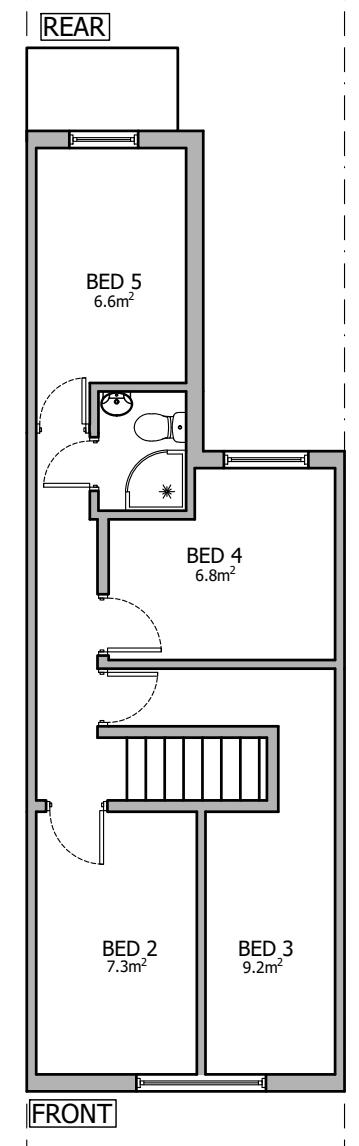
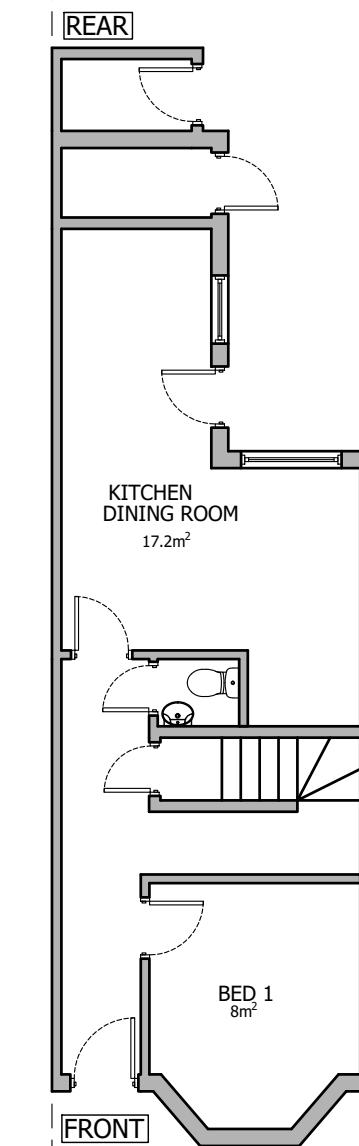
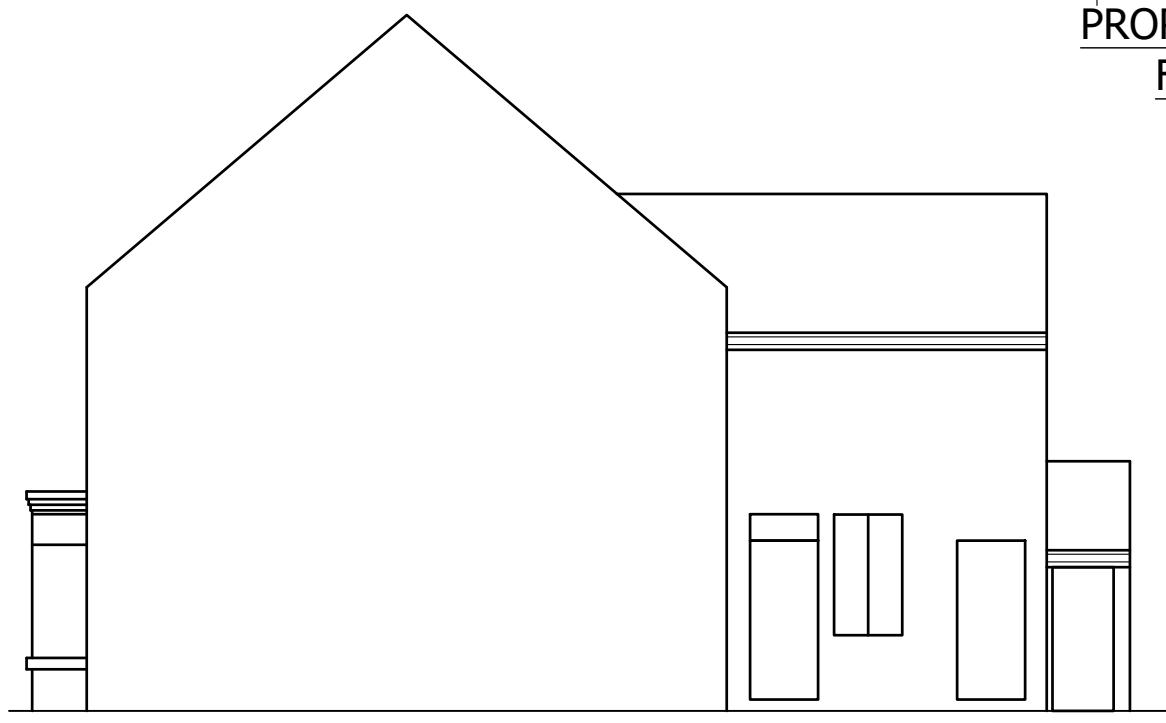
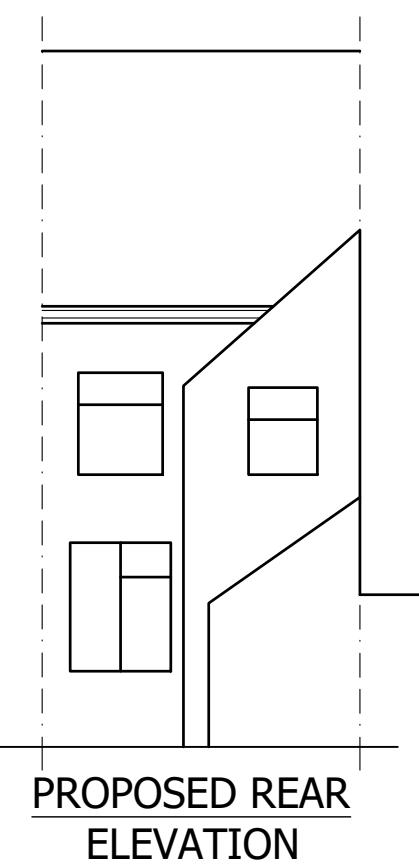


APPLICATION FOR LAWFUL DEVELOPMENT CERTIFICATE

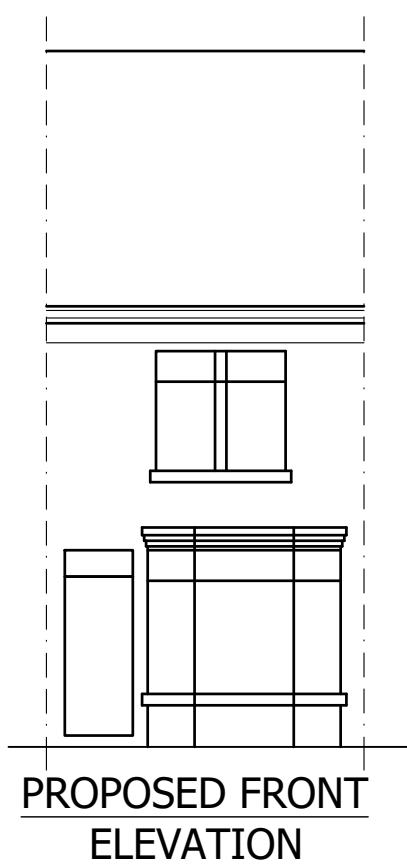

Client
103 Factory Road
Hinckley
LE10 0DP

Project
Change of use from 1No.
Dwelling House (USE CLASS C3) to
1No. 5 Bed HMO use class C4 to
accommodate 5 persons

Scale: 1:100 Date: 05/10/25
Drawn: SU Paper Size: A3
Drawing Number: 25/123/P04 Revision