

Stanfords Vector Map

Land To The Rear Of, Convent Lodge,
Convent Drive, Stoke Golding, Leics CV13 6JF

Ref:0745411

Plan No 1643/REV-A/Bio

KEY




General Purpose Woodcrete
Bat Box South Facing




General Purpose Woodcrete
Bird Box North Facing

To Be Fixed To A Suitable
Retained Tree As Suggested

Biodiversity Enhancement Scheme

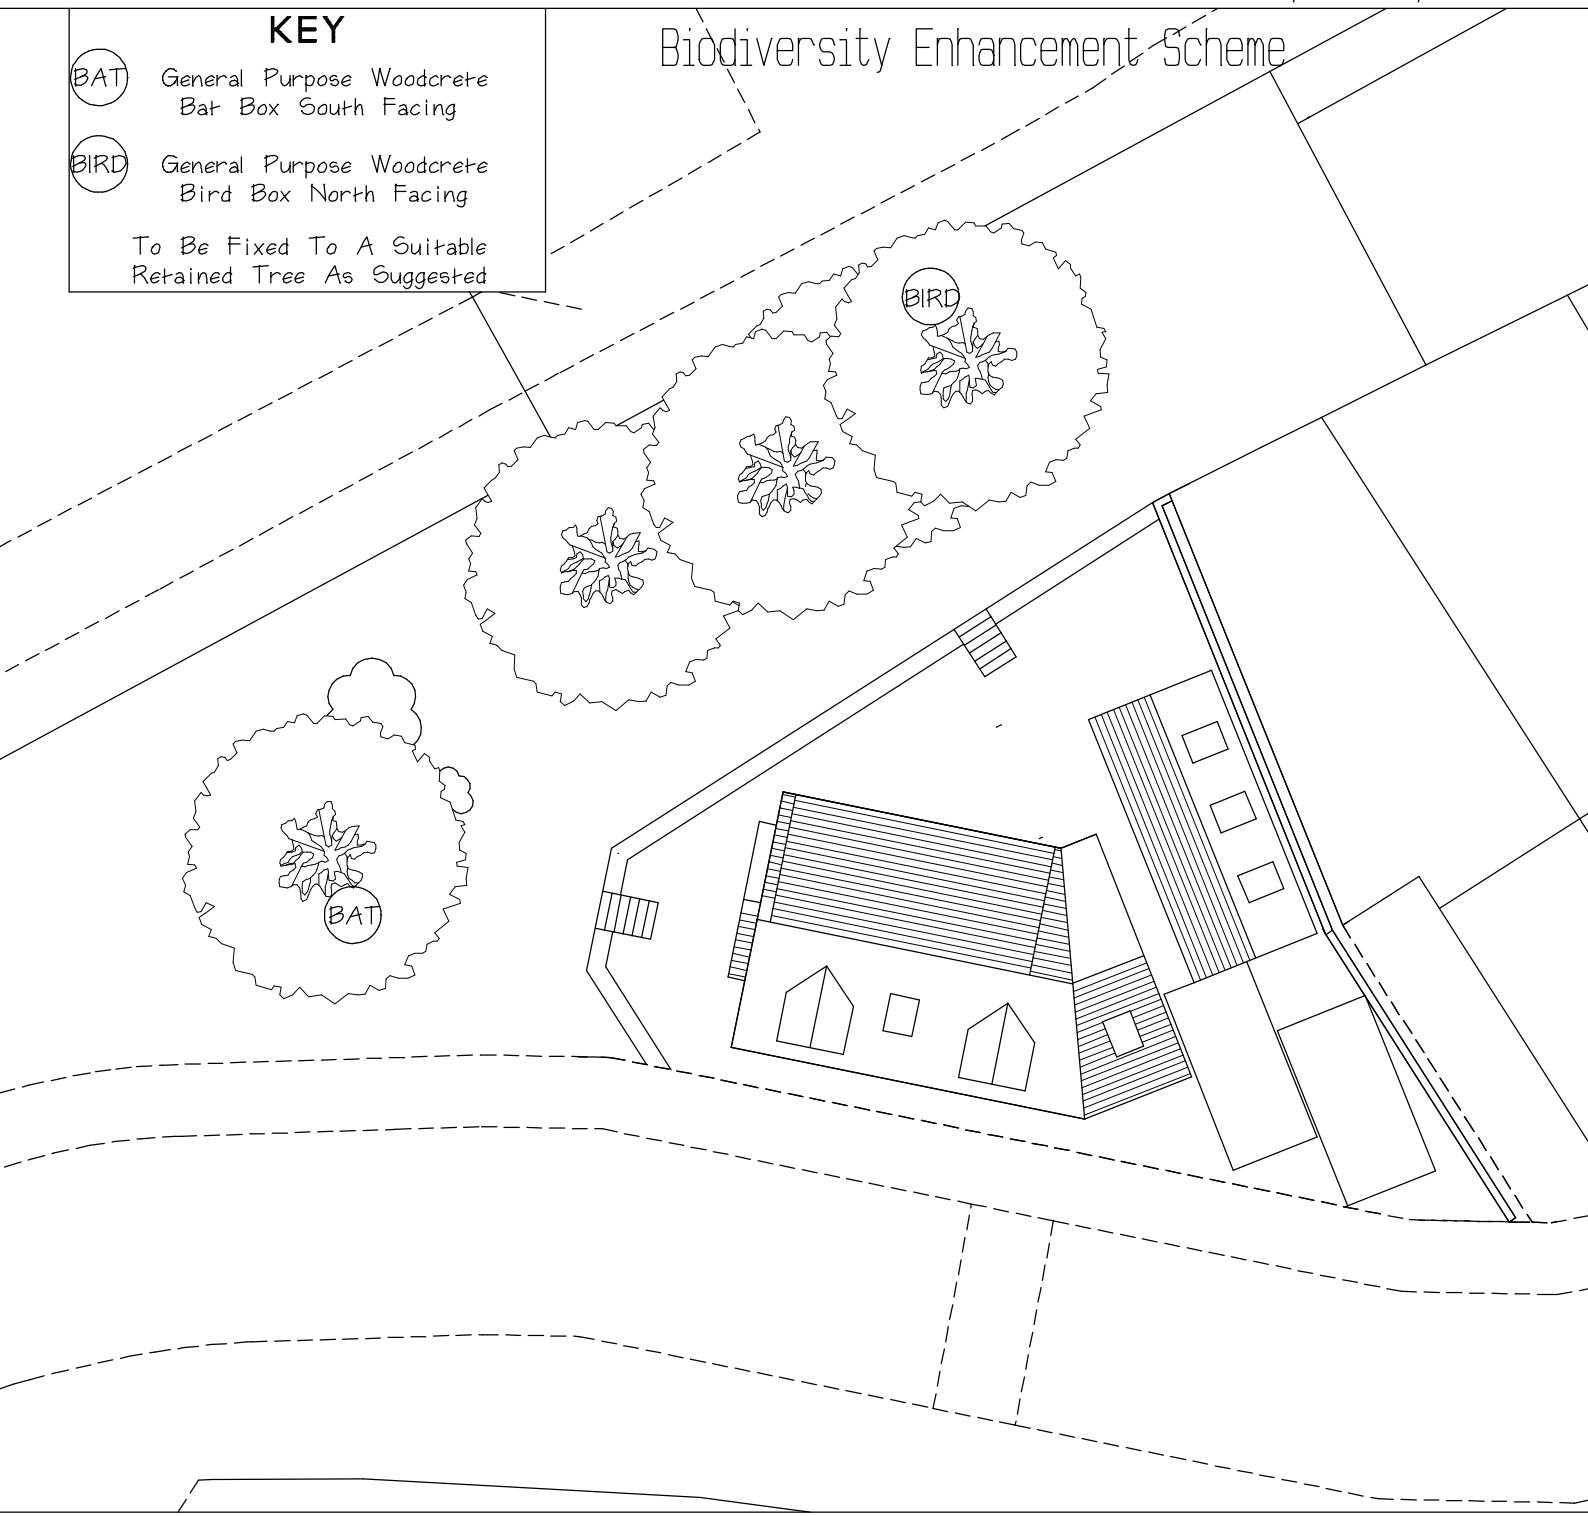

N

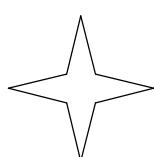

Scale, 1:200

Sheet, A4

5 0 5 10 Metres

Crown Copyright and database rights 2023 OS 100035409
Reproduction in whole or in part is prohibited
without the prior permission of Ordnance Survey.