
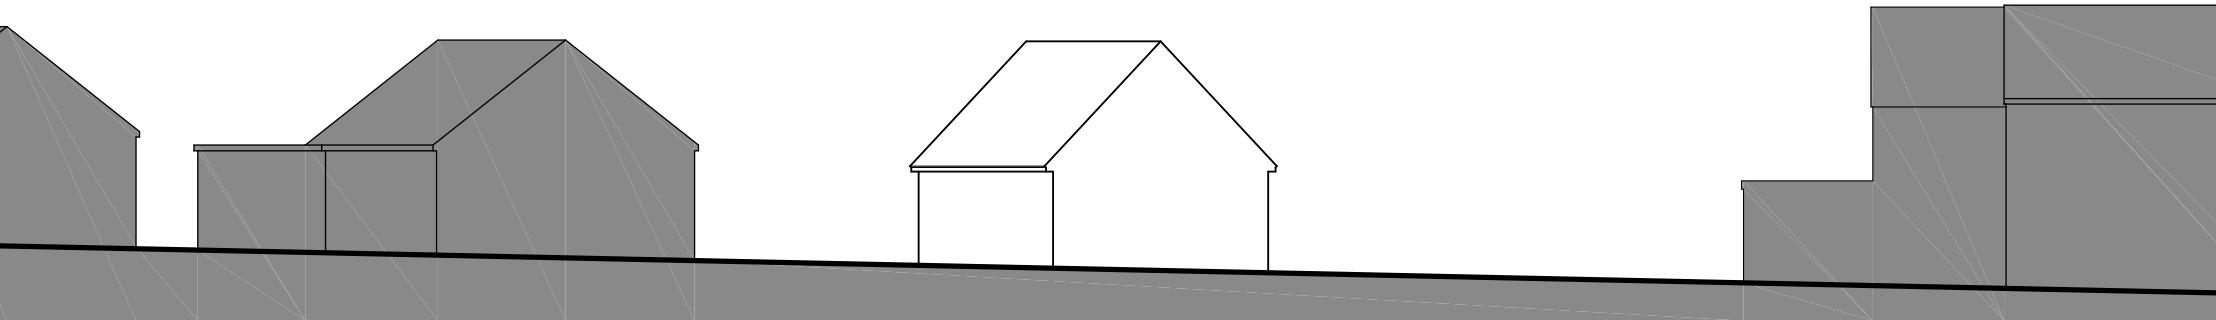



Street Scene

Scale - 1: 500

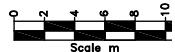

Street Scene

Scale - 1: 200

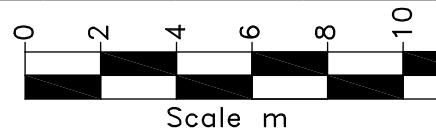

Project

Rear development at
63, Heath Lane,
Earl Shilton

Printed or electronic copies of the plan can
be scaled for planning purposes.

This drawing is issued for the sole and exclusive use of the named recipient.
Distribution to any third party is on the strict understanding that no liability is
accepted by Stuarch for any discrepancies, errors or omissions that may be present,
and no guarantee is offered as to the accuracy of information shown.

© Crown Copyright 2007. All rights reserved. Licence number 100020449

Client

Mr M Smith

Drawing

Typical street scene along Gartree
Cres.

Drg No: 03-2429_00 Rev A

Scale 1: 500 @A4 Date 29.10.24

Rev	Date	Description	By
A	04.06.25	Proposal amended and height reduced	sAh