


Heath Lane

Site Area = 235m²

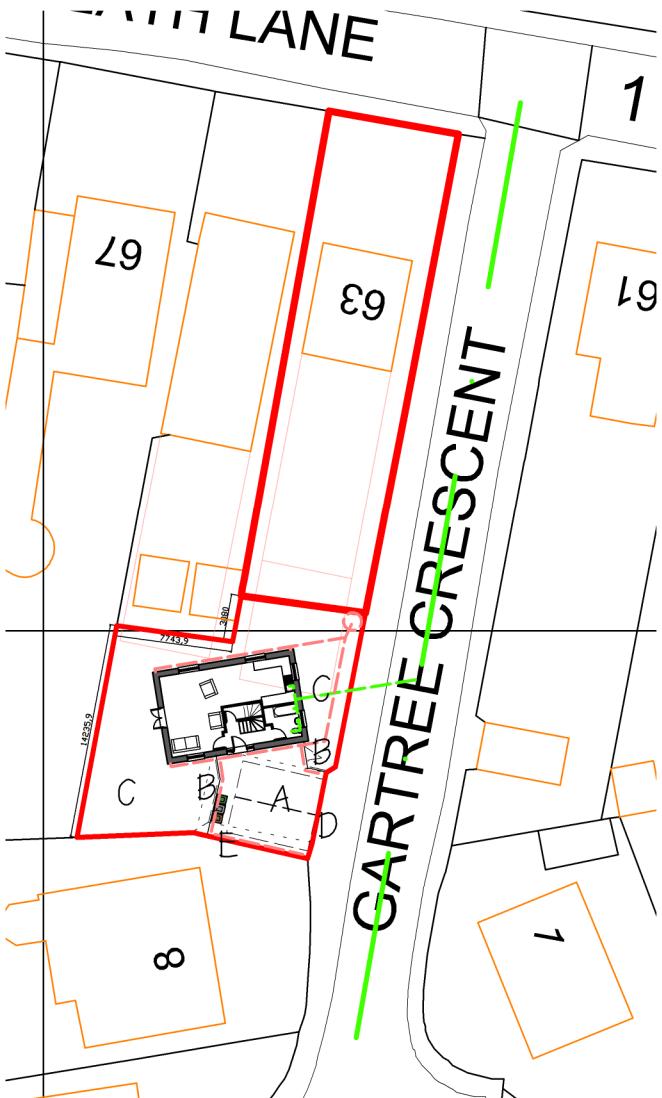

Heath Lane

Legend


- A = 2 2.4m x 5.5m parking spaces
- B = Fence
- C = Amenity laid to lawn
- D = Existing dropped kerb retained
- E = Domestic bins

Printed or electronic copies of the plan can be scaled for planning purposes.

This drawing is issued for the sole and exclusive use of the named recipient. Distribution to any third party is on the strict understanding that no liability is accepted by StuArch for any discrepancies, errors or omissions that may be present, and no guarantee is offered as to the accuracy of information shown.

© Crown Copyright 2007. All rights reserved. Licence number 100020449

Rev	Date	Description	By
A	29.10.24	Position and parking amended	sAh

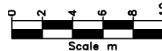

stuArch

Tel: 07948 382917 e:1stuArch@gmail.com

Project

Rear development at
63, Heath Lane,
Earl Shilton

Client

Mr M Smith

Drawing

Existing and Proposed Block Plans

Drg No: 02-2429_00 Rev A

Scale 1:500 @A4 Date 07.10.24