
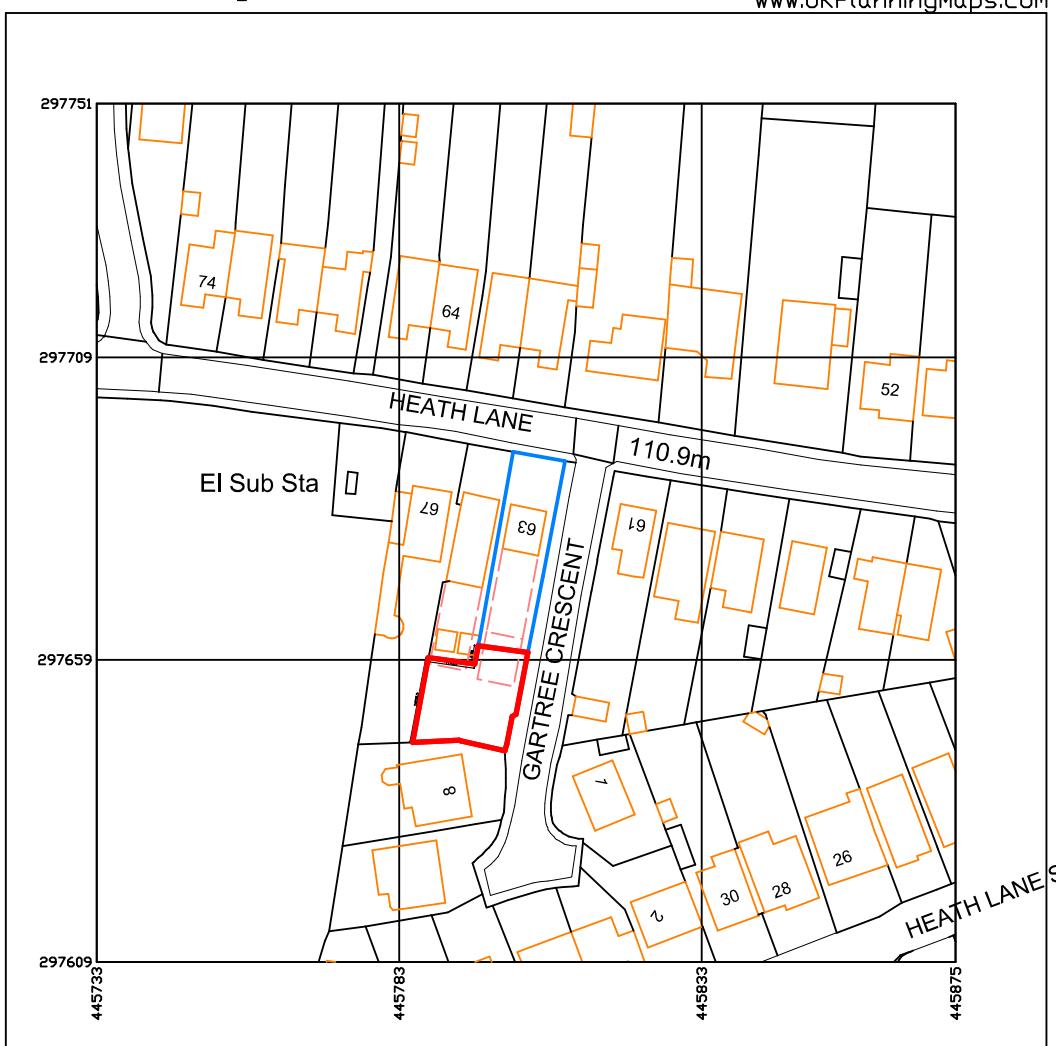



Rev	Date	Description	By
#	#	#	sAh

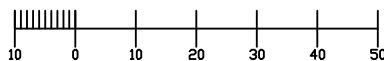

Produced on 25 September 2024 from the Ordnance Survey National Geographic Database and Incorporating surveyed revision available at this date.  
 This map shows the area bounded by 445733 297609, 445875 297609, 445875 297751, 445733 297751, 445733 297609  
 Crown copyright and database rights 2024 OS 100054135. Supplied by copia ltd trading as UKPlanningMaps.com a licensed Ordnance Survey partner (OS 100054135).  
 Data licence expires 25 September 2025. Unique plan reference: v2f//1154019/1551807


 Drg No: 01-2429\_00 Rev # 

Scale 1:1250 @A4 Date 07.10.24

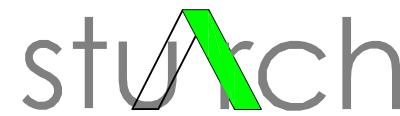

Tel: 07948 382917 e:1stuarch@gmail.com

## Project

 Rear development at  
 63, Heath Lane,  
 Earl Shilton

## Client

Mr M Smith

## Drawing

Location Plan