


First floor to scale 1:100

existing window locations not being changed

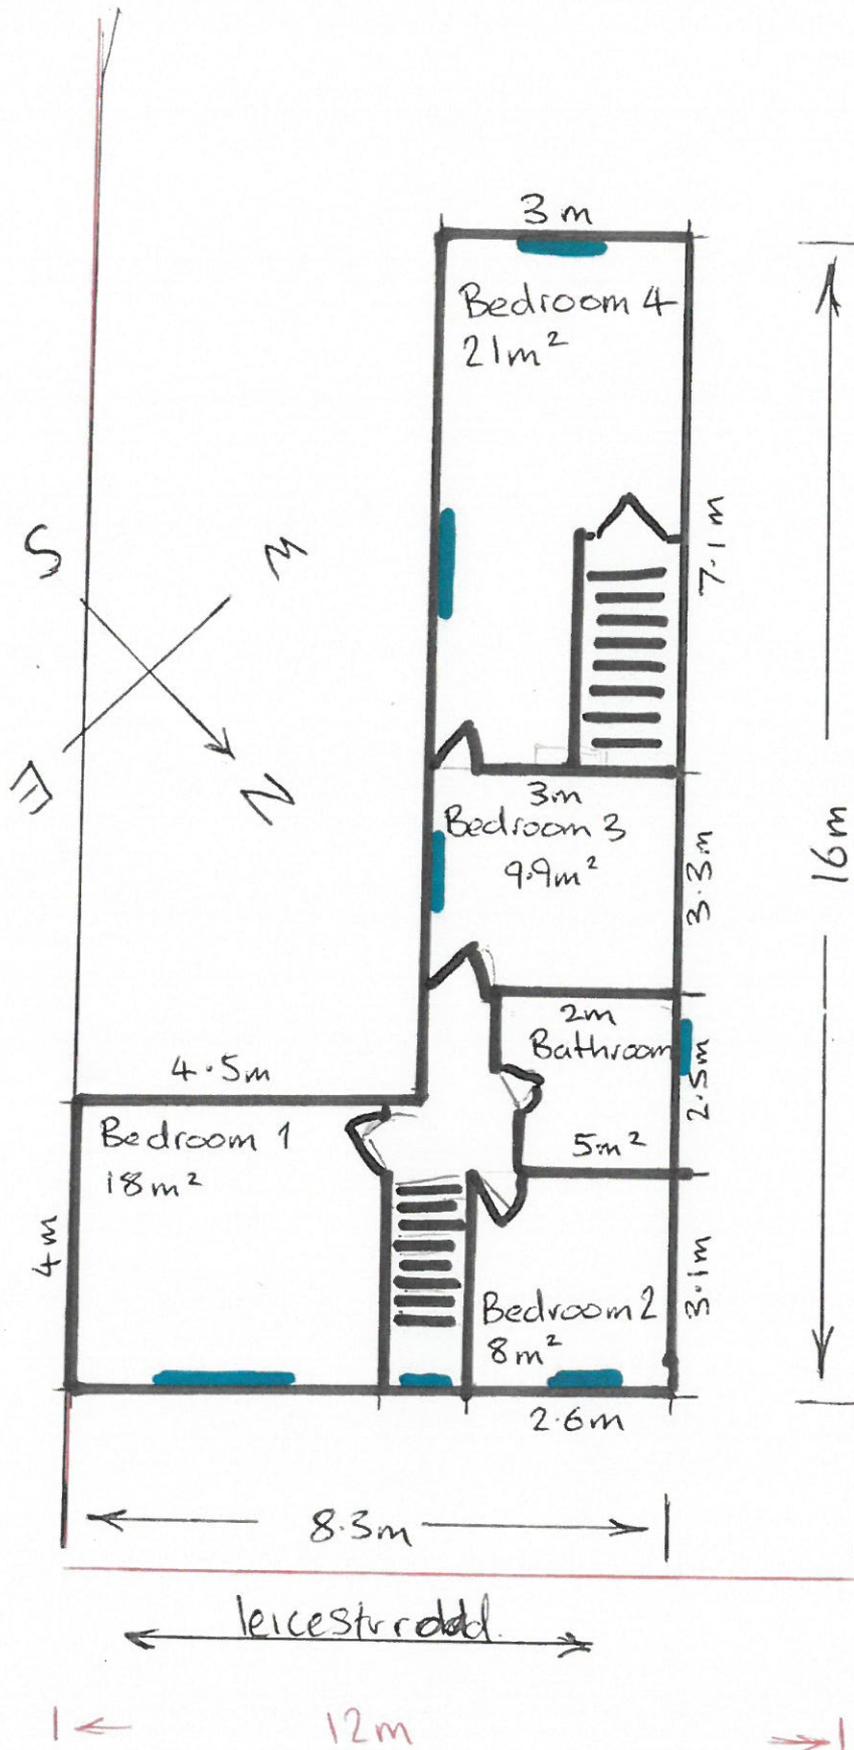

80m boundaries

PE: 25/00752/P3CMA
7 Leicester road