



Ordnance Survey, (c) Crown Copyright 2025. All rights reserved. Licence number 100022432

Location Plan  
Scale 1:1250

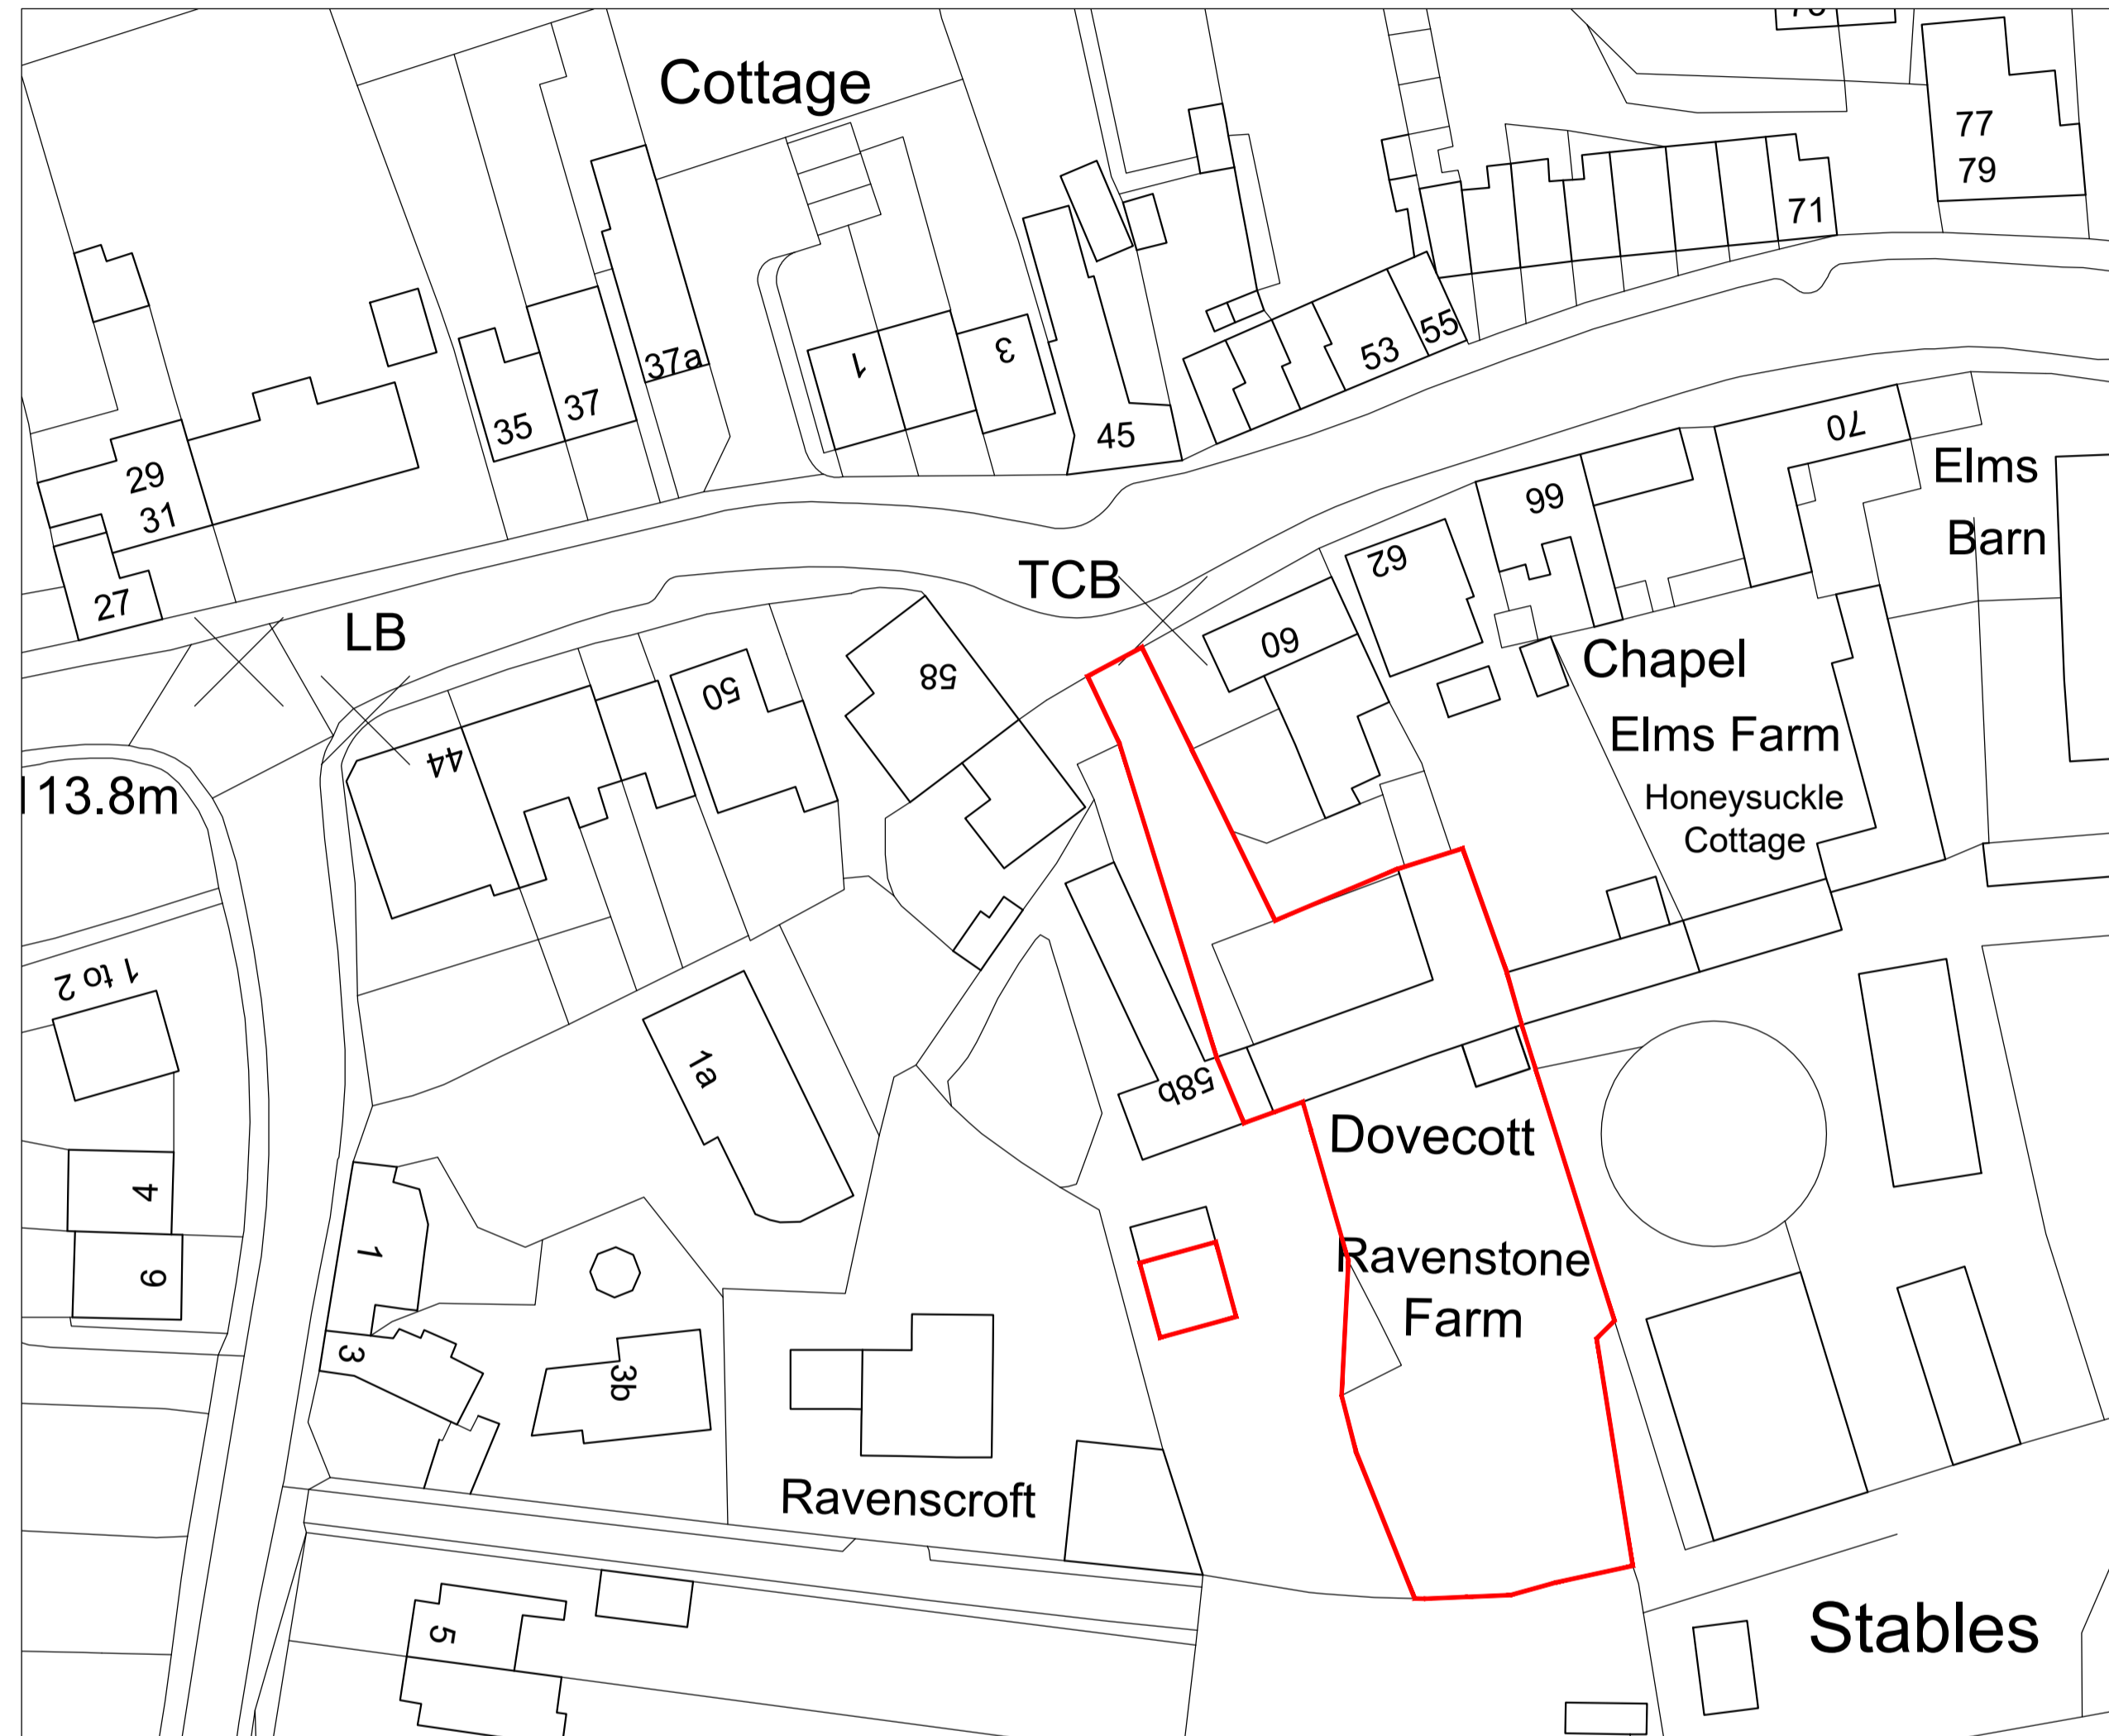

Ordnance Survey, (c) Crown Copyright 2025. All rights reserved. Licence number 100022432

Block Plan  
Scale 1:500

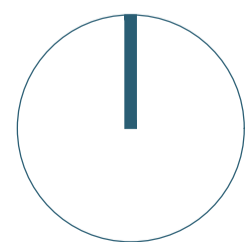

**Disclaimer**

© This drawing is the copyright of Lawrence & Finley Architects Ltd. and may not be reproduced or used except by written permission.  
Figured dimensions to have precedence over scaling.  
Please read this drawing in conjunction with the specification.  
Check all site dimensions prior to any construction.  
Refer any discrepancies found to the Architects.

**Revisions**

A	Revised In Line With Clients Comments	11/02/2026
---	---------------------------------------	------------

**Contact + Location**

T 07974 834305  
E kristian@lfarchitects.co.uk  
  
Lawrence & Finley Architects Ltd.  
5 Henry Dane Way,  
Newbold Coleorton,  
Leicestershire, LE67 8PP

**Details**

Client	Mr & Mrs Taylor
Job Title	Dovecote Barn, Main Street
Job Type	Higham On The Hill
	Residential Extension
Drawing Title	Location + Block Plan
Job Number	326
Drawing Number	PL-01A
Scale	1:1250 + 1:500 A1
Status	PLANNING



LAWRENCE | FINLEY  
ARCHITECTS