


Street Scene from Burton Road

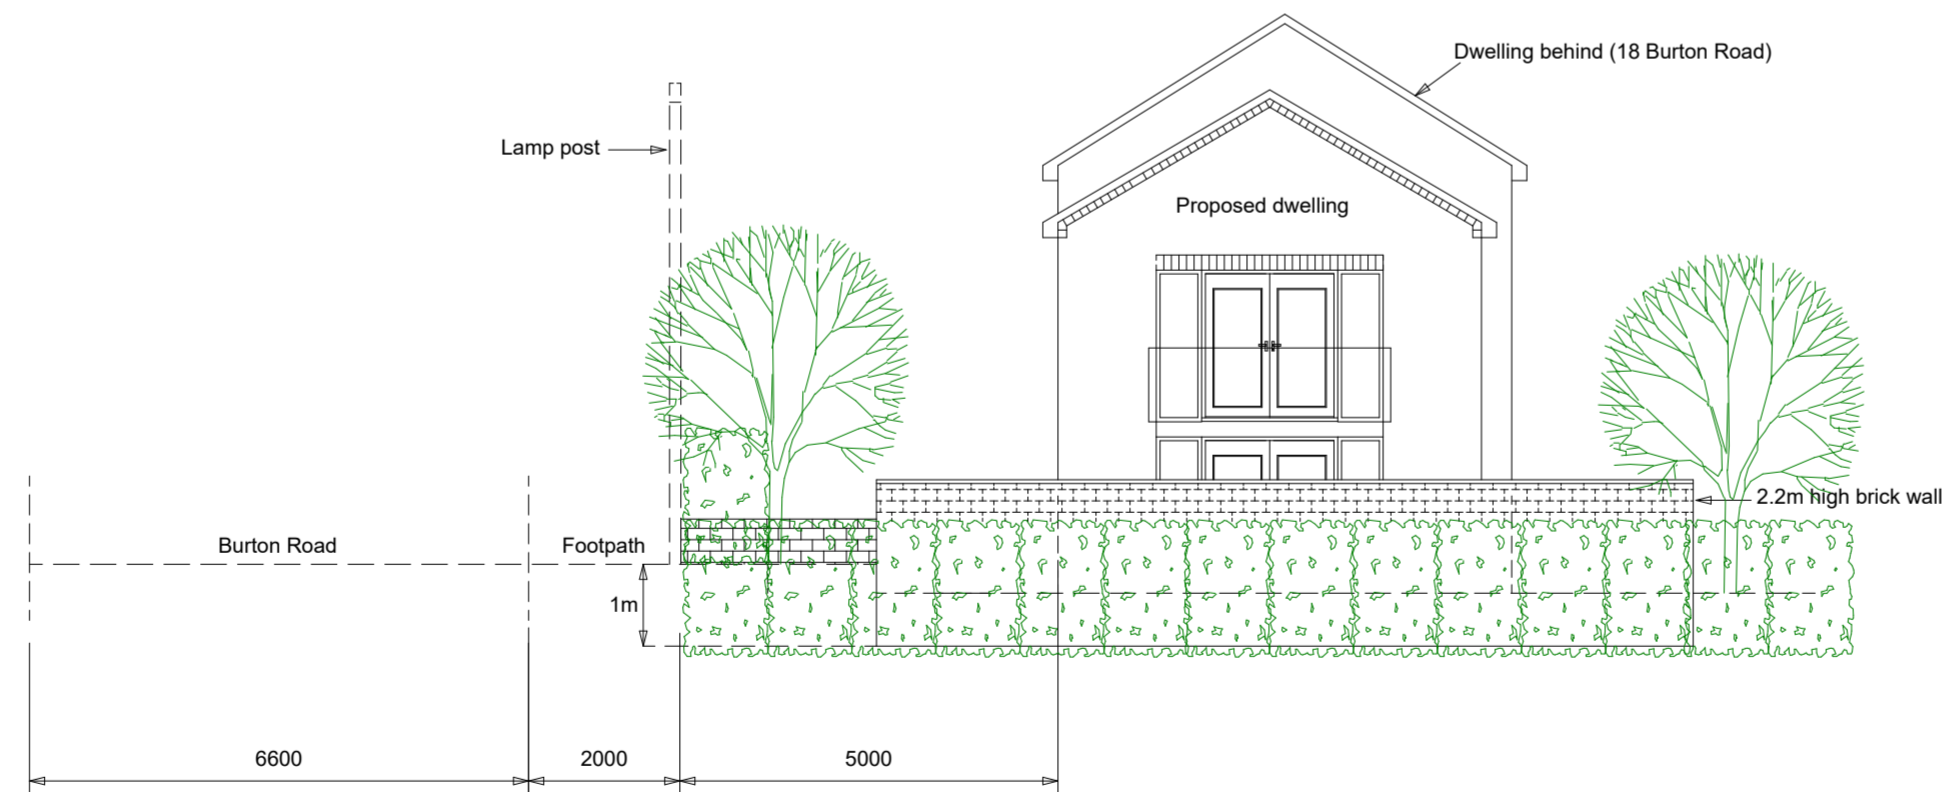

Section AA

0 1 2 3 4 5 6 7 8 9 10 M



Client
Mr L Elphick

Project
Land at Lagos Cottage
18 Burton Road
Wellesborough
Twycross
Leicestershire
CV9 3PR

Drawing Title
Street Scene & Section

Drawing No.
25/3278/03 Rev B

Date
October 2025

Drawn by
MM

Scale
1:100 @ A2

Checked by
RGN

27b High Street
Highworth
Swindon
SN6 7AG
01793 762368
07798 864291