


### 1 Proposed Block Plan

1 : 200

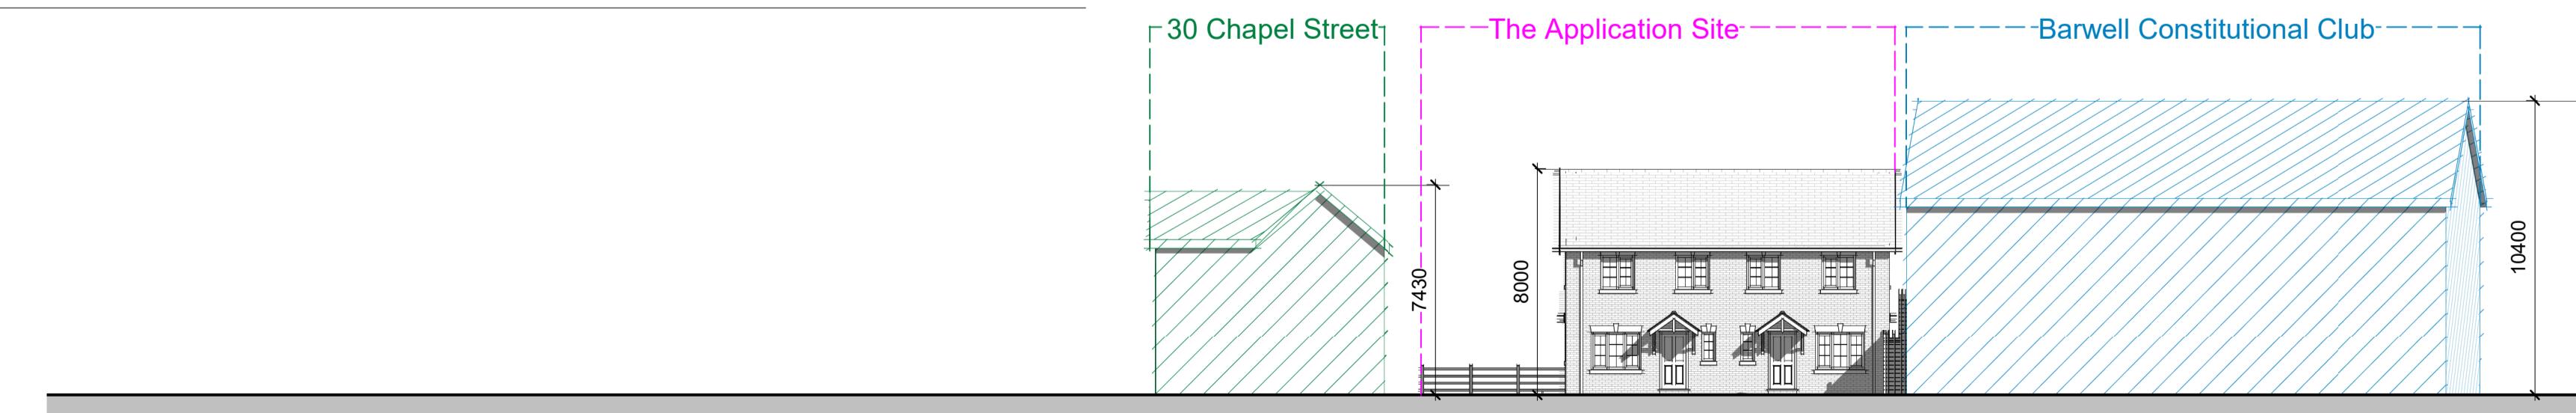

### 3 Proposed Street Scene

1 : 200

### 2 Location Plan

1 : 1250

STATUS: For Planning Approval



PROJECT: Proposed residential development

CLIENT: Richardson & Hall Luxury Developments

SITE:	Barwell Constitutional Club, Chapel Street, Barwell		
TITLE:	Proposed Block Plan, Location Plan and Street Scene		
SCALE AT A1:	As indicated	DATE:	Aug. 2025
PROJECT NO.:	HPD011	DRAWING NO.:	AC
REVISION:	B	CHECKED:	