
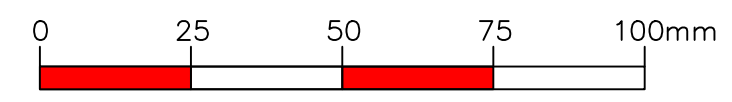


Mr & Mrs Kendrick
62 Princess Road
Hinckley
LE10 1EB


Two Storey Side Extension to Create
open plan Living Area and Master Bedroom

Block plan &
Location map

1 : 1250
1 : 500
2026-01-00

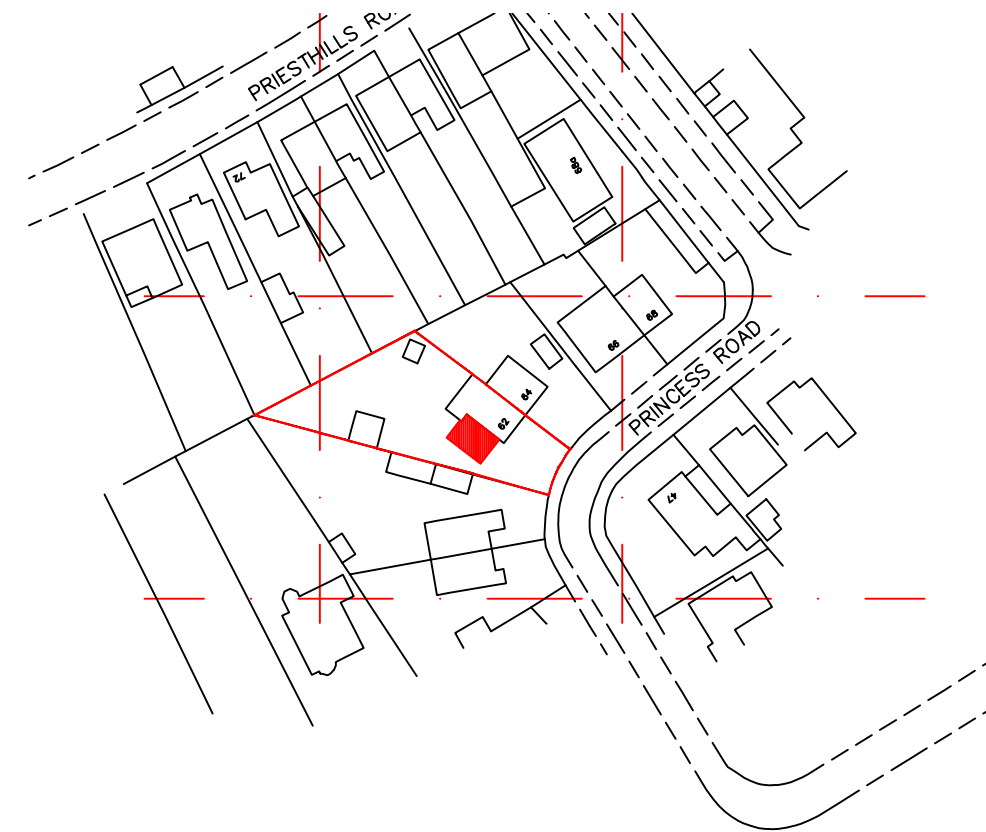

LOCATION MAP
scale 1:1250

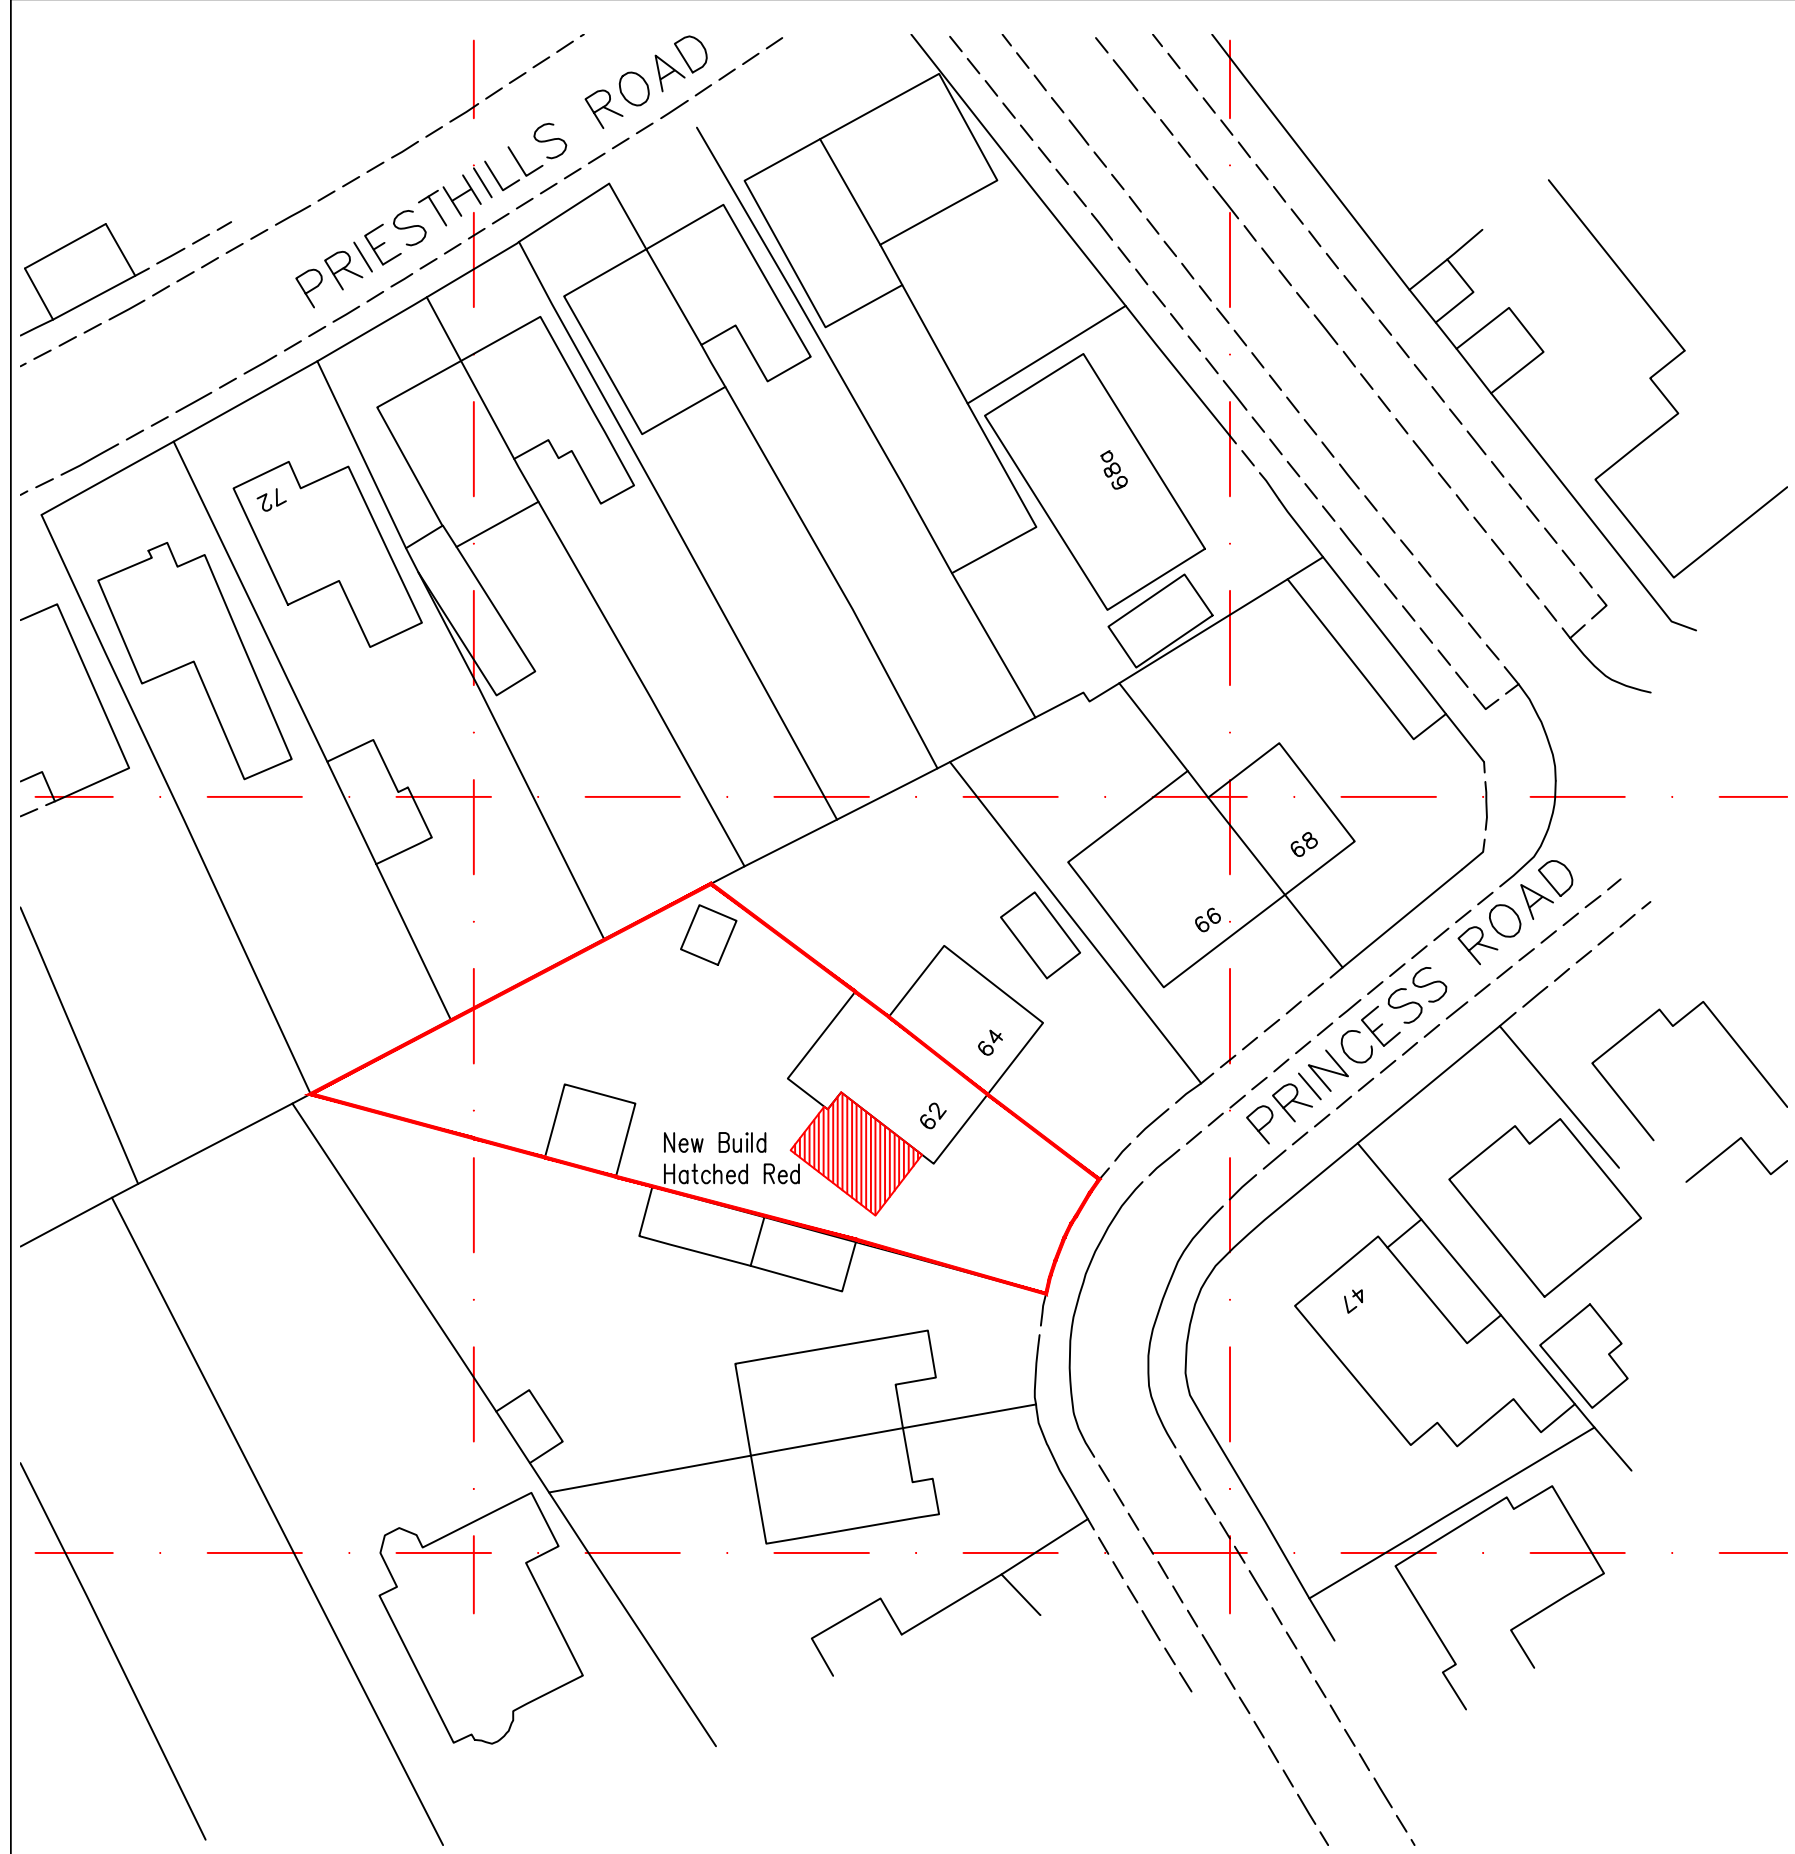

BLOCK PLAN
scale 1:500