


Mr & Mrs Kendrick
62 Princess Road
Hinckley
LE10 1EB

Two Storey Side Extension to Create
open plan Living Area and Master Bedroom

Parking Provision

1 : 200

2026-01-0

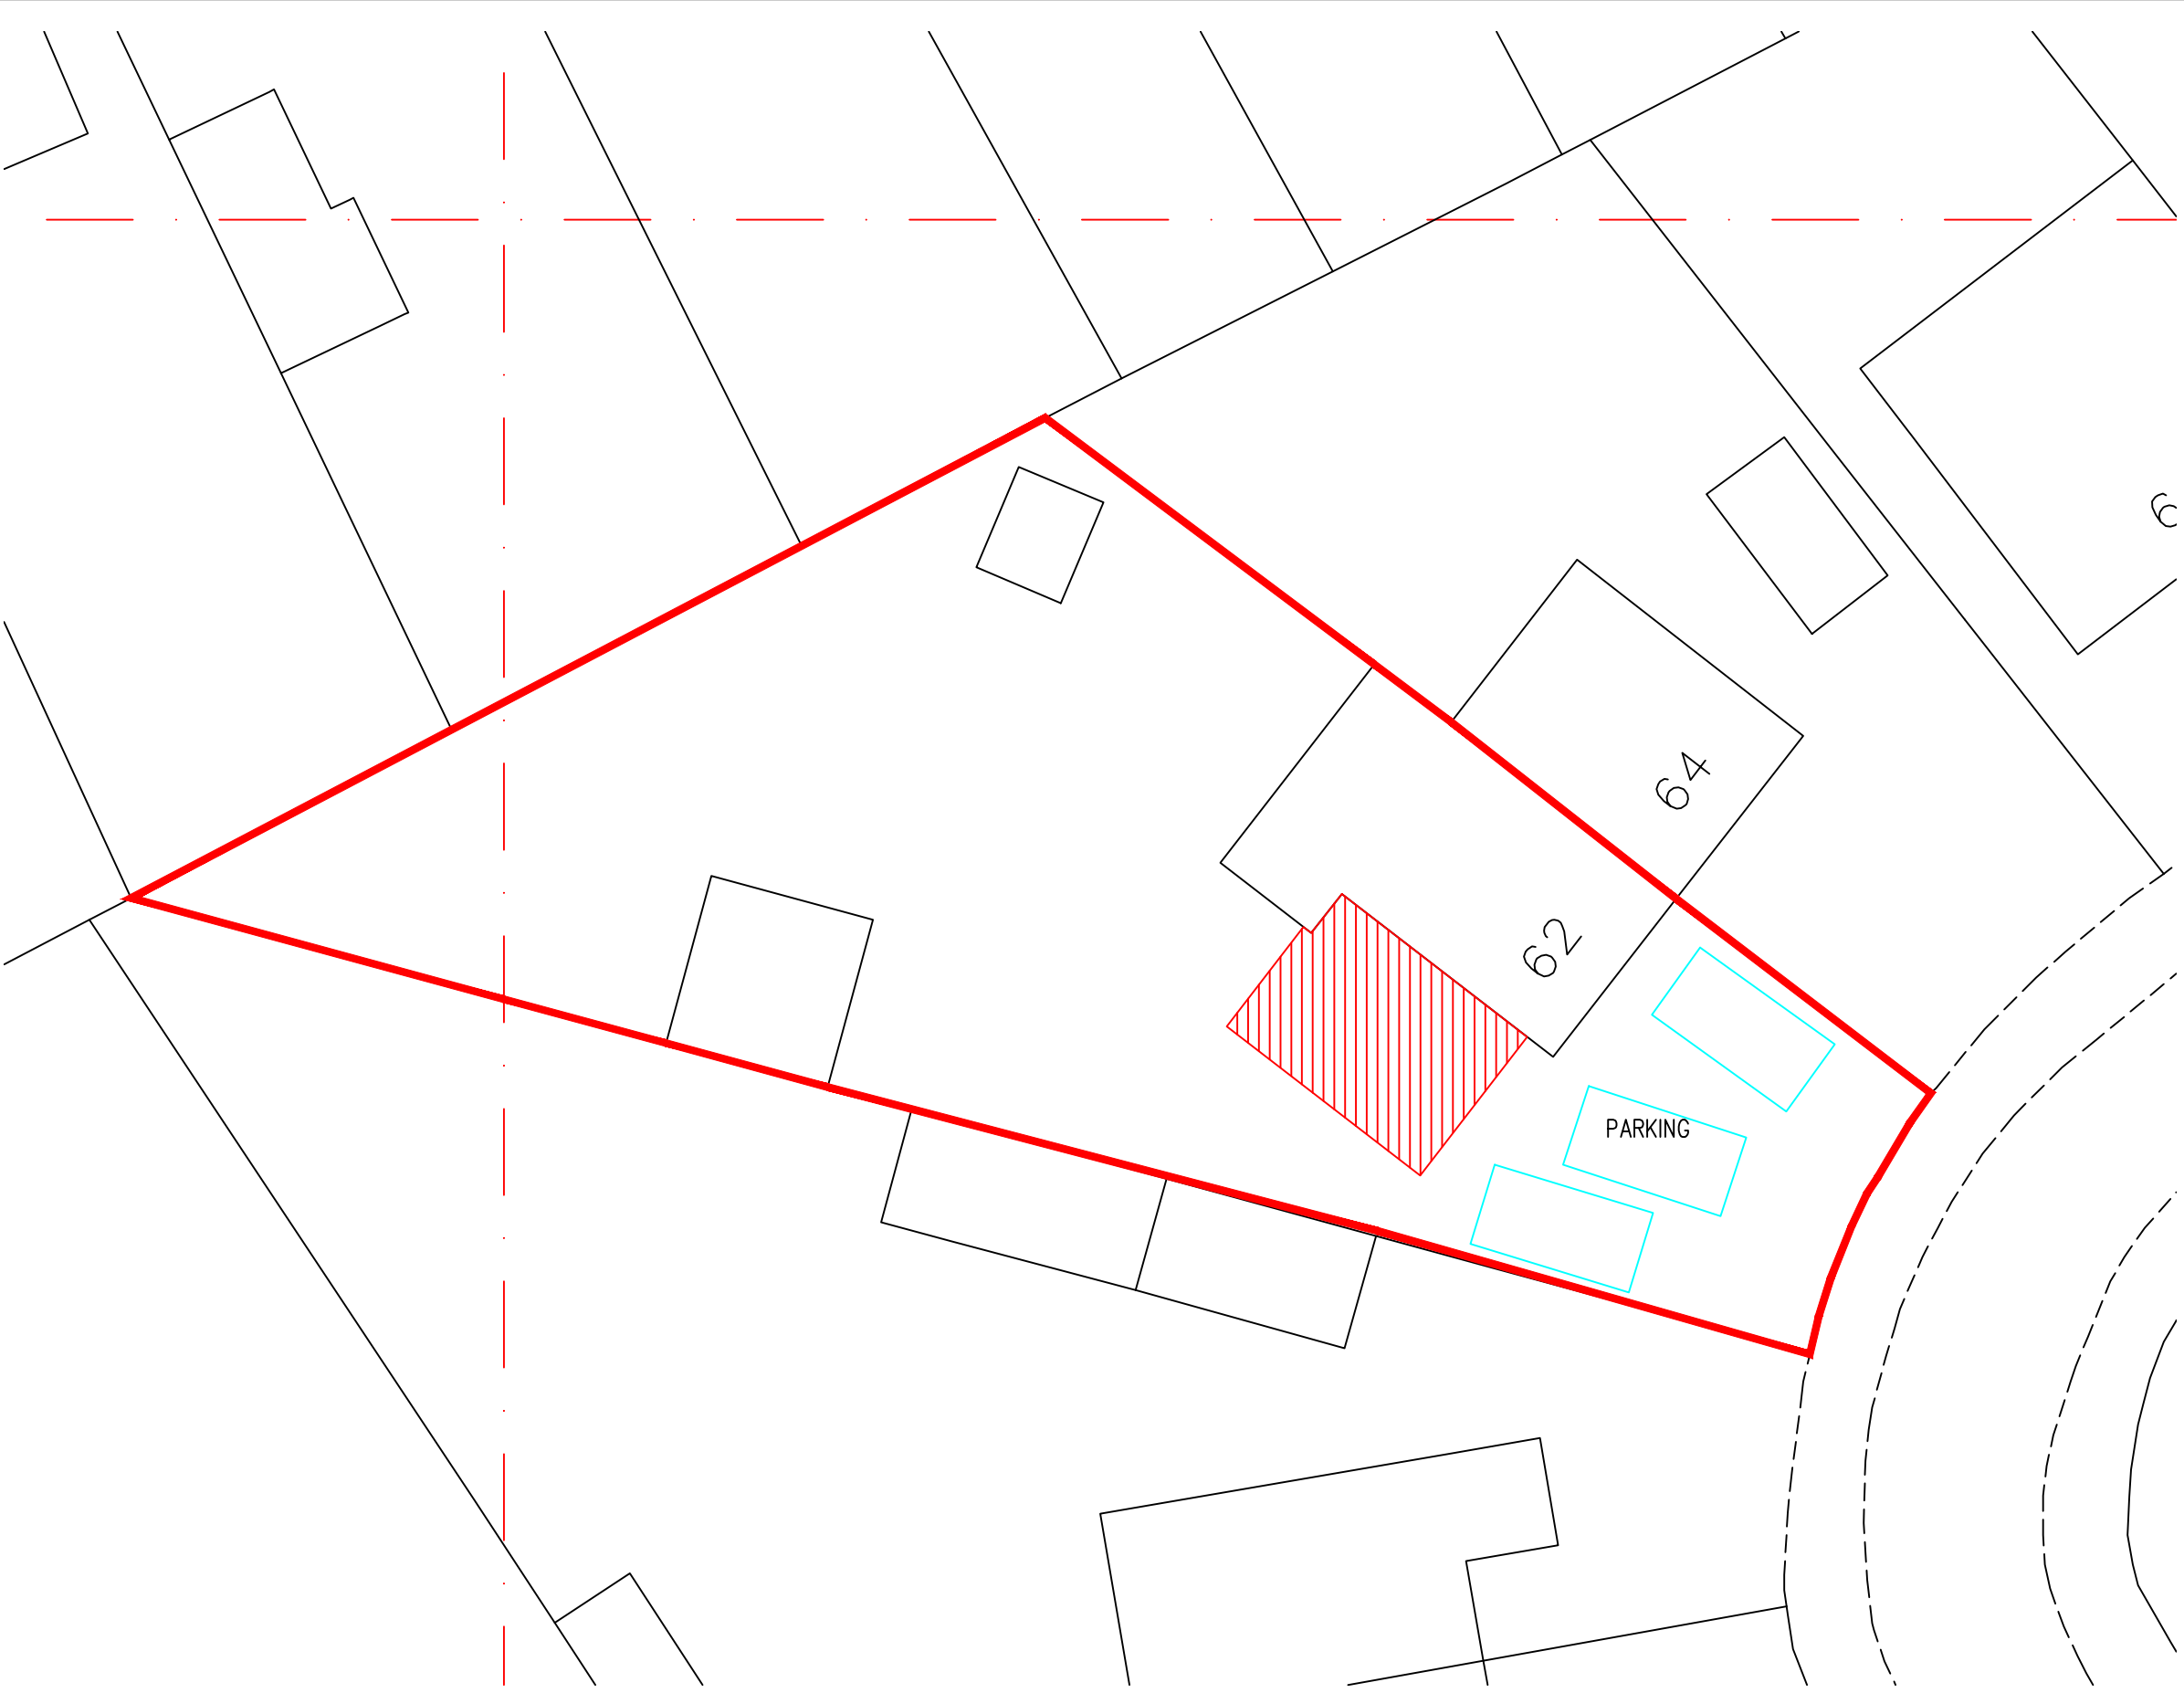

BLOCK PLAN
scale 1:200