

Main Office - Material Key

- A

Cladding - Light Grey - Flat Panel
- B

Cladding - Dark Grey - Flat Panel
- C

Cladding - Dark Grey - Horizontal
- D

Single Ply Roof
- E

Aluminium Soffit - White
- F

Aluminium Capping - Black
- G

Aluminium Pedestrian Doors - Dark Grey
- H

Curved Sliding Entrance Doors - Dark Grey
- J

Aluminium Windows / Curtain Walling - Dark Grey
- K

Clear glazing
- L

Aluminium Spandrel panel - Dark Grey
- M

Brise Soleil Solar Shading
- N

Profiled Metal Facade Feature
- P

Aluminium Feature band - Light Grey
- Q

Profiled Metal Entrance Feature
- R


Signage - Forms part of separate application
- S

Aluminium Clad Door Canopy - White Soffit & Black Capping
- T


Profiled Metal Roof
- U

Aluminium Louvred Screen / Panel - Dark Grey

For Warehouse materials
refer to drg 4092 - 26

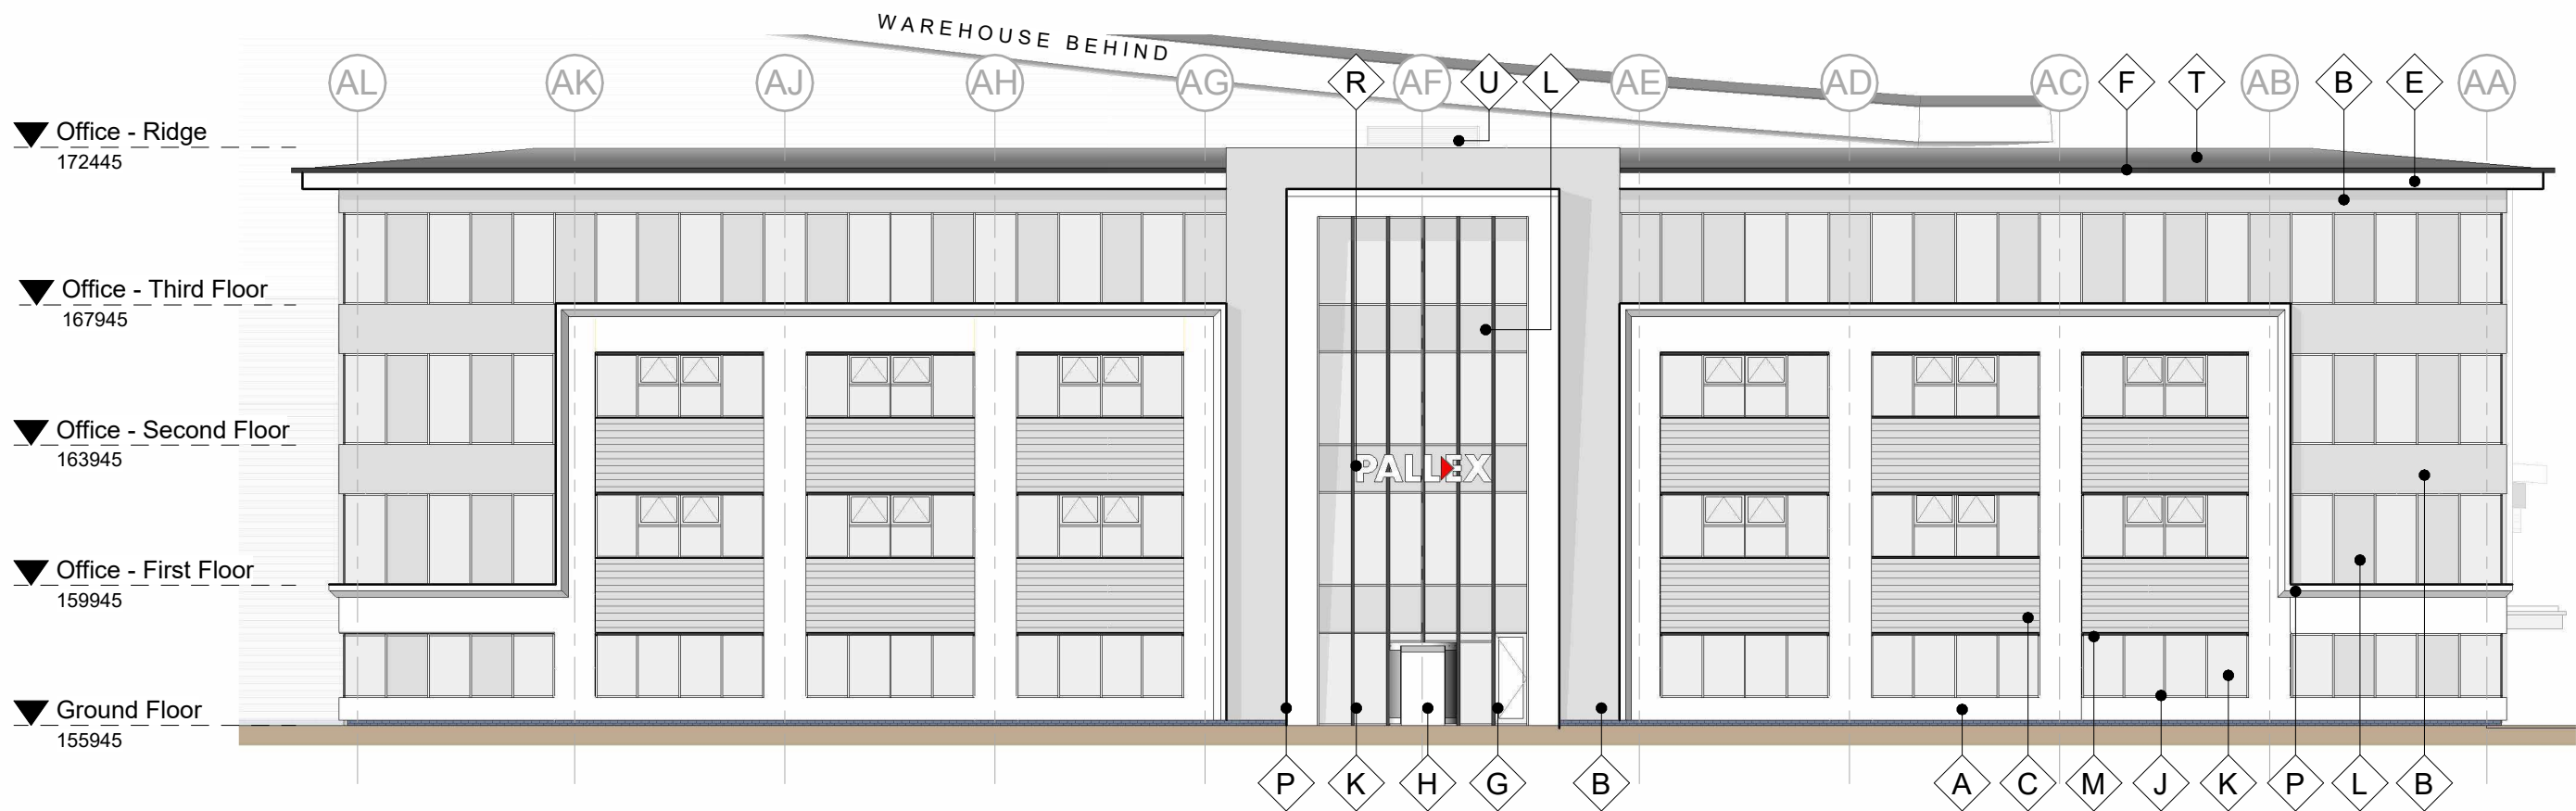


Main Office - North-East Elevation

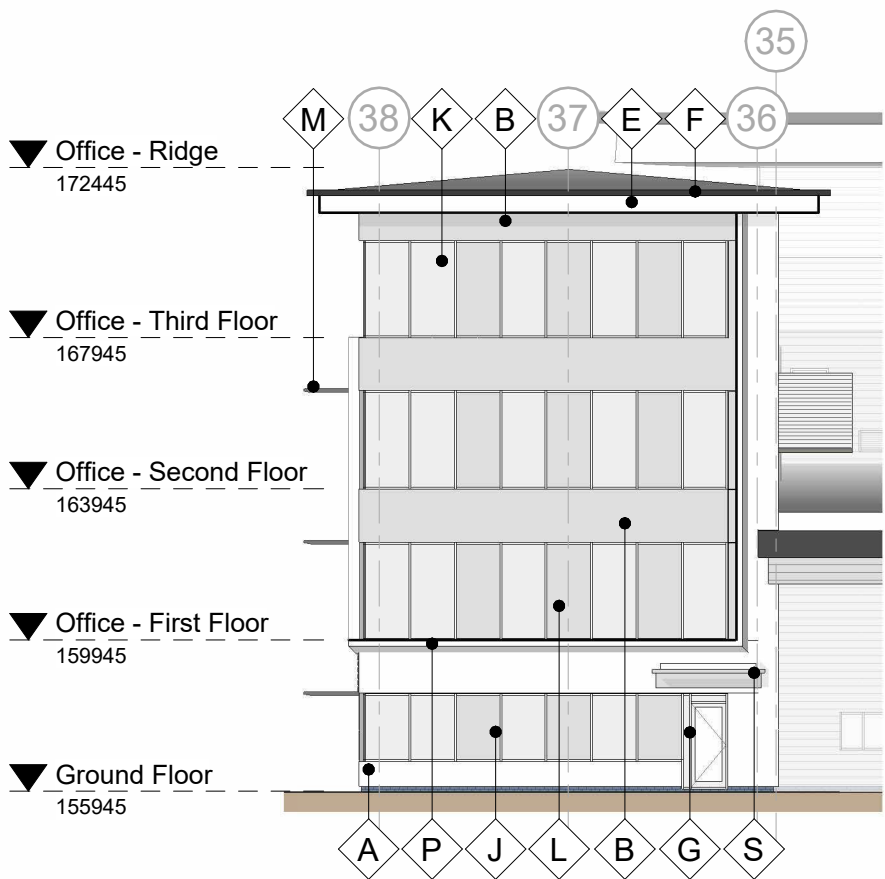

Main Office - North-West Elevation



Main Office - South-East Elevation

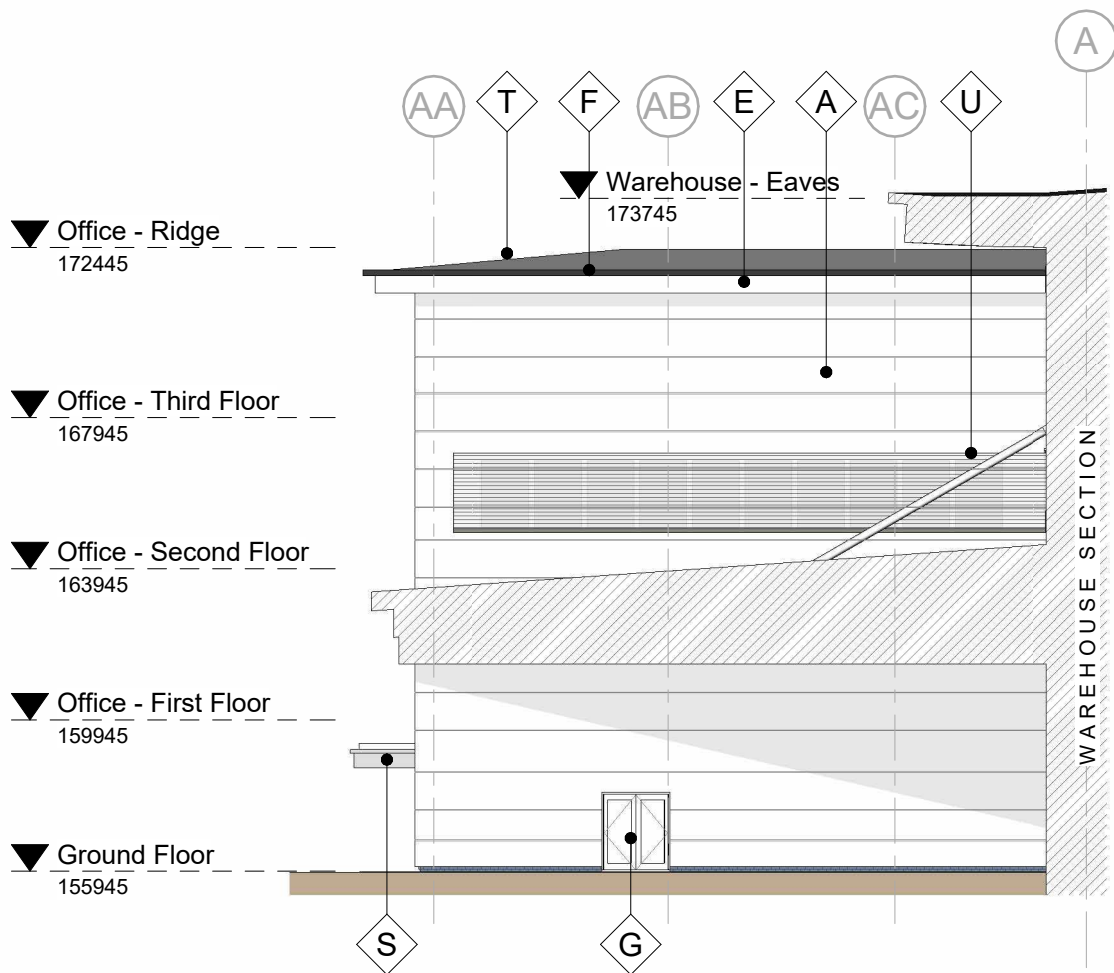

Main Office - South-West Elevation

