



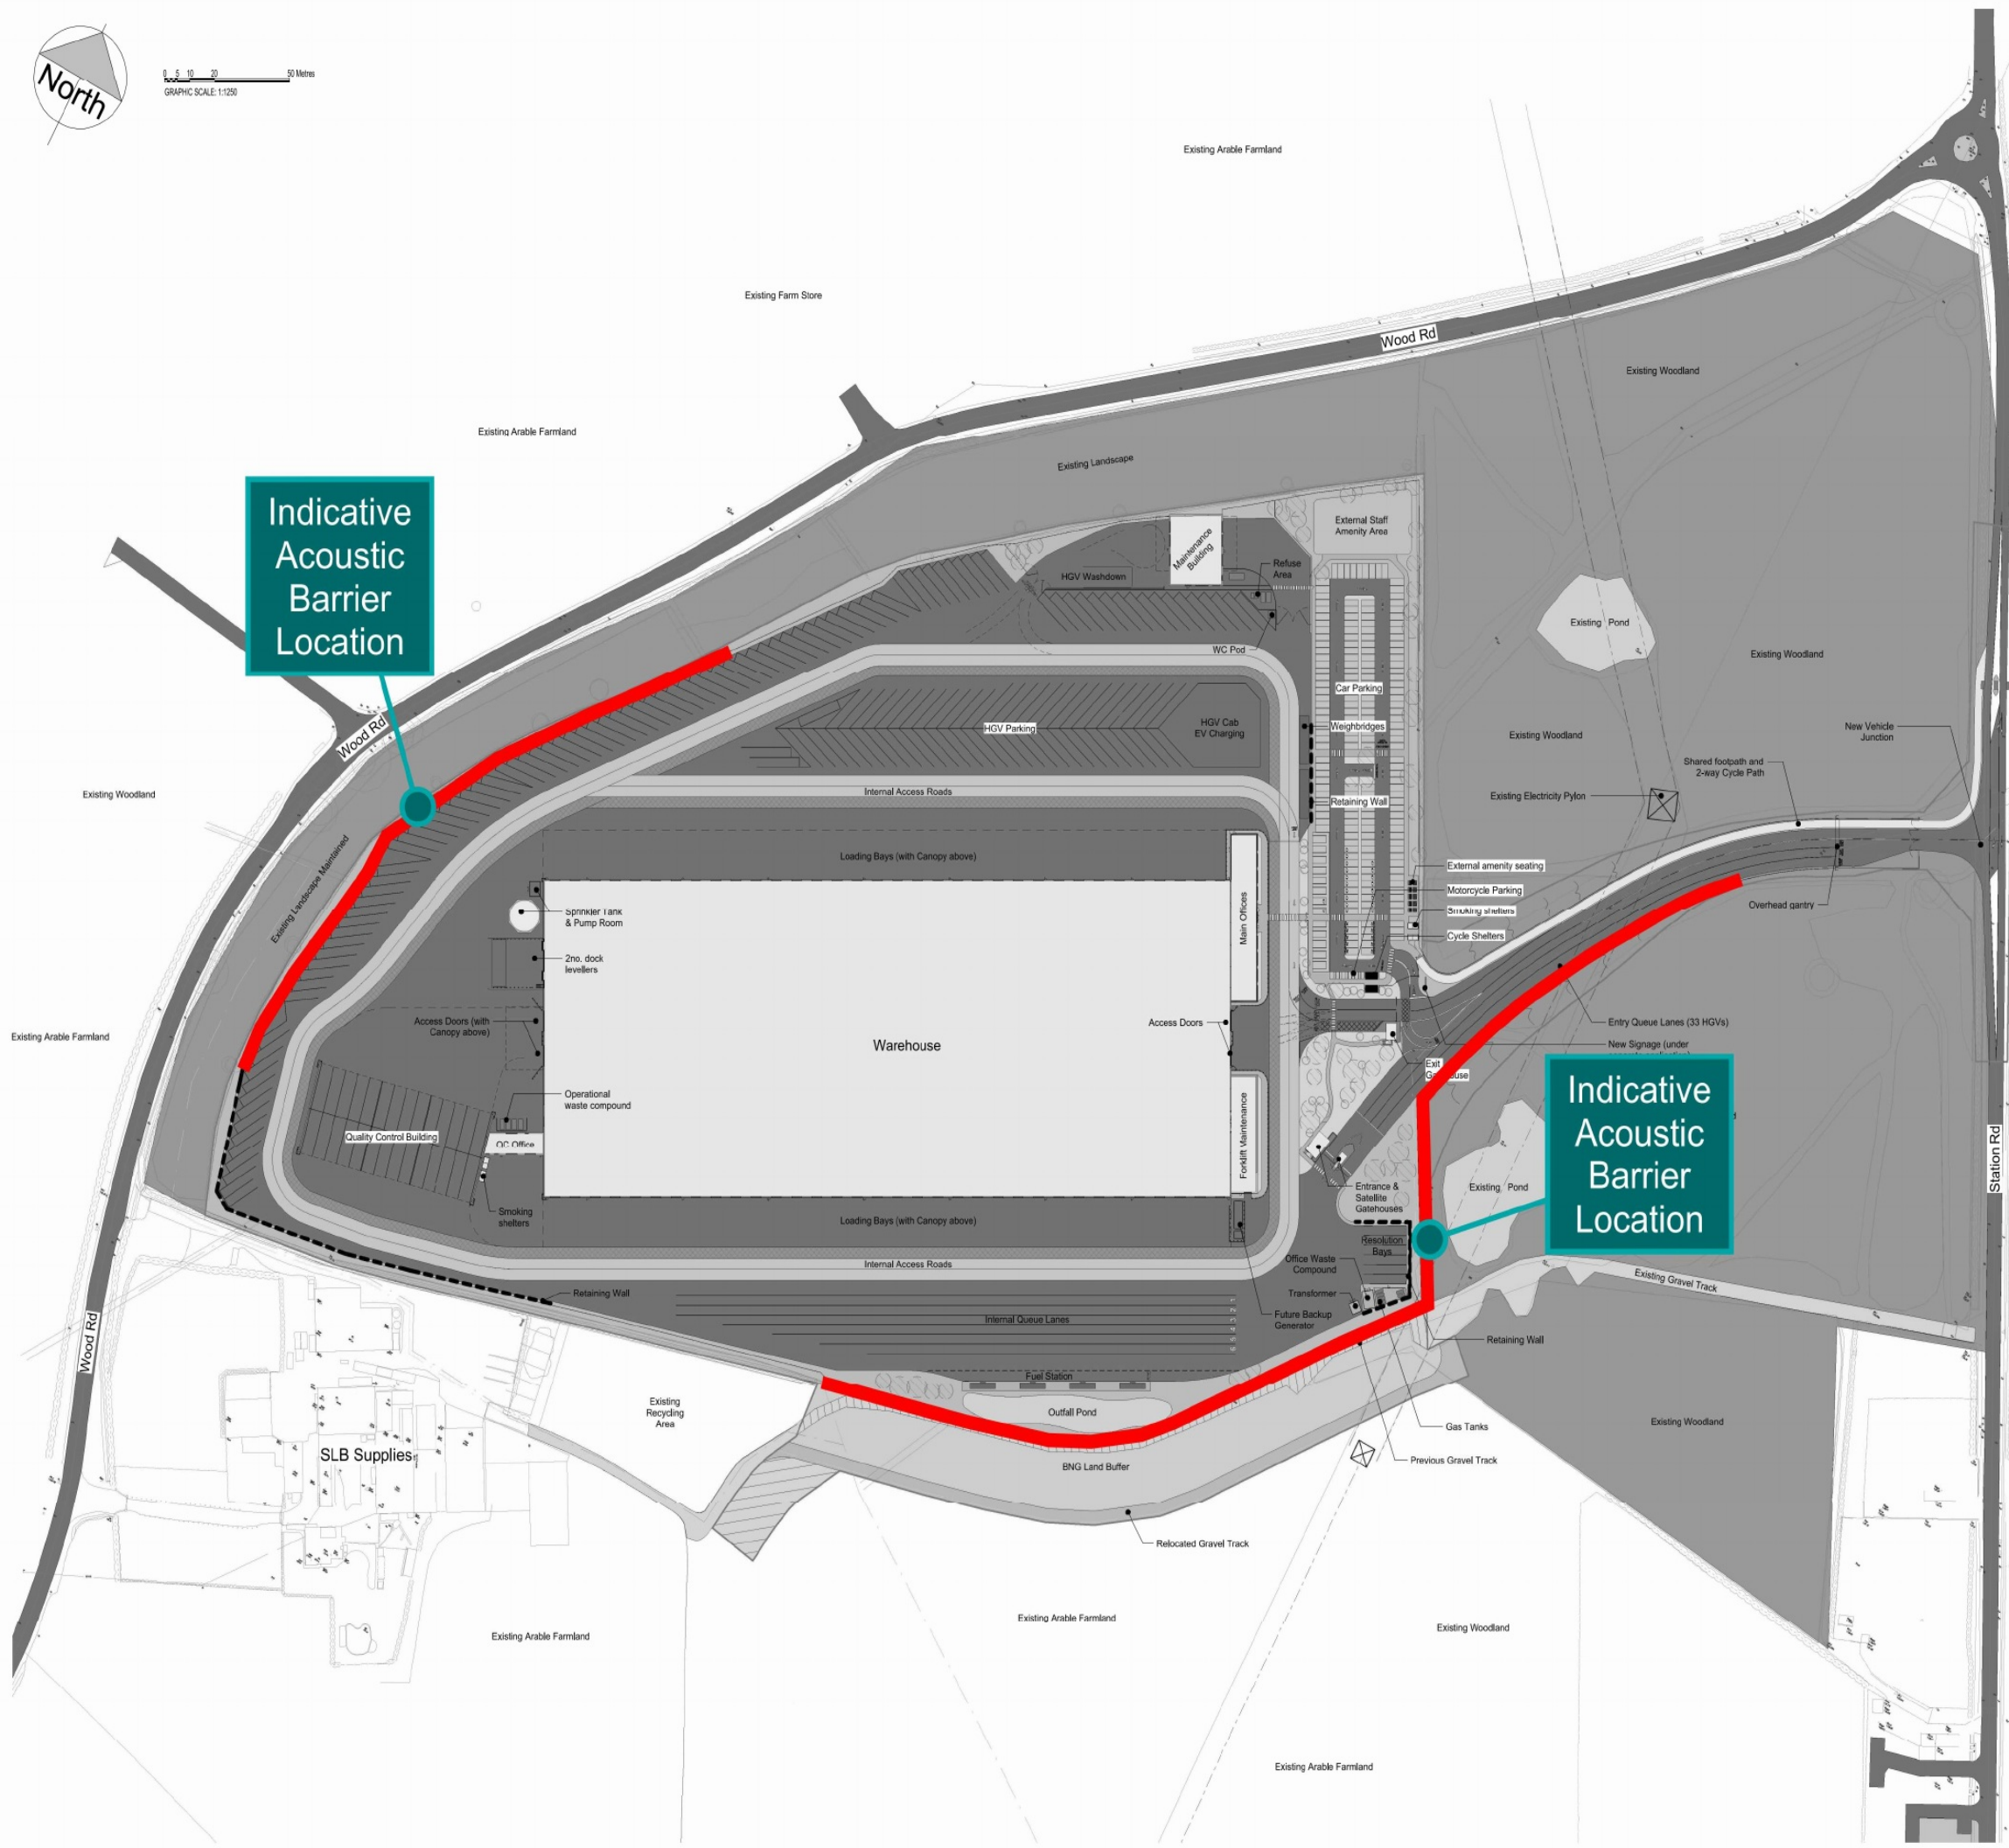

0 5 10 20 30 Metres
GRAPHIC SCALE: 1:1250

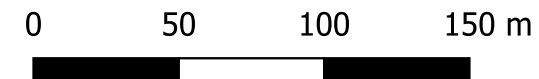

Legend



Project Excellence, Land off Station Road,
Bagworth, Leicerstershire

Environmental Statement

Figure 9.3 - Indicative Acoustic Barrier
Locations

Date	May 2025
Scale	1:2600@A3
Drawing Ref:	0541-IABL-V1

hepworthacoustics

21 Little Peter Street,
Manchester
M15 4PS

0161 242 7900

manchester@hepworth-acoustics.co.uk

Hepworth Acoustics