


Ordnance Survey, (c) Crown Copyright 2022. All rights reserved. Licence number 100022432

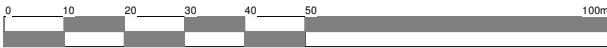

Client DHASC Ltd				HAYWARD architects	
Project proposed development Chesterfield Way Barwell		Scale 1:1250	Sheet A3		
Drawing Location plan		Date Nov 2025	Author ZLM	Checked by	Job No. 16/97
					Drawing No. 00
THE COPYRIGHT OF THIS DRAWING IS VESTED IN HAYWARD ARCHITECTS LTD. REPRODUCTION IN ANY FORM, EITHER IN WHOLE OR IN PART IS FORBIDDEN WITHOUT THE PRIOR WRITTEN PERMISSION OF THE COPYRIGHT HOLDER. DO NOT SCALE FROM DRAWING AND ONLY FIGURED DIMENSIONS ARE TO BE USED					Drawing Status PLANNING

19 Station Road
Hinckley
Leicestershire
LE10 1AW

Tel: 01455 635 665
www.hayward-architects.co.uk