


Sketch section through the site



Street elevation of plots 1 & 2

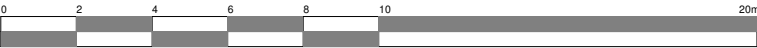

Client DHASC Ltd			
Project proposed development Chesterfield Way Barwell	Scale 1:200	Sheet A3	Job No. 16/97
	Date Nov 2025		
Drawing Sketch section and Street Elevation	Author ZLM	Checked by	Drawing No. 104
THE COPYRIGHT OF THIS DRAWING IS VESTED IN HAYWARD ARCHITECTS LTD. REPRODUCTION IN ANY FORM, EITHER IN WHOLE OR IN PART IS FORBIDDEN WITHOUT THE PRIOR WRITTEN PERMISSION OF THE COPYRIGHT HOLDER. DO NOT SCALE FROM DRAWING AND ONLY FIGURED DIMENSIONS ARE TO BE USED			Drawing Status PLANNING

HAYWARD

architects

19 Station Road
Hinckley
Leicestershire
LE10 1AW

Tel: 01455 635 665
www.hayward-architects.co.uk