
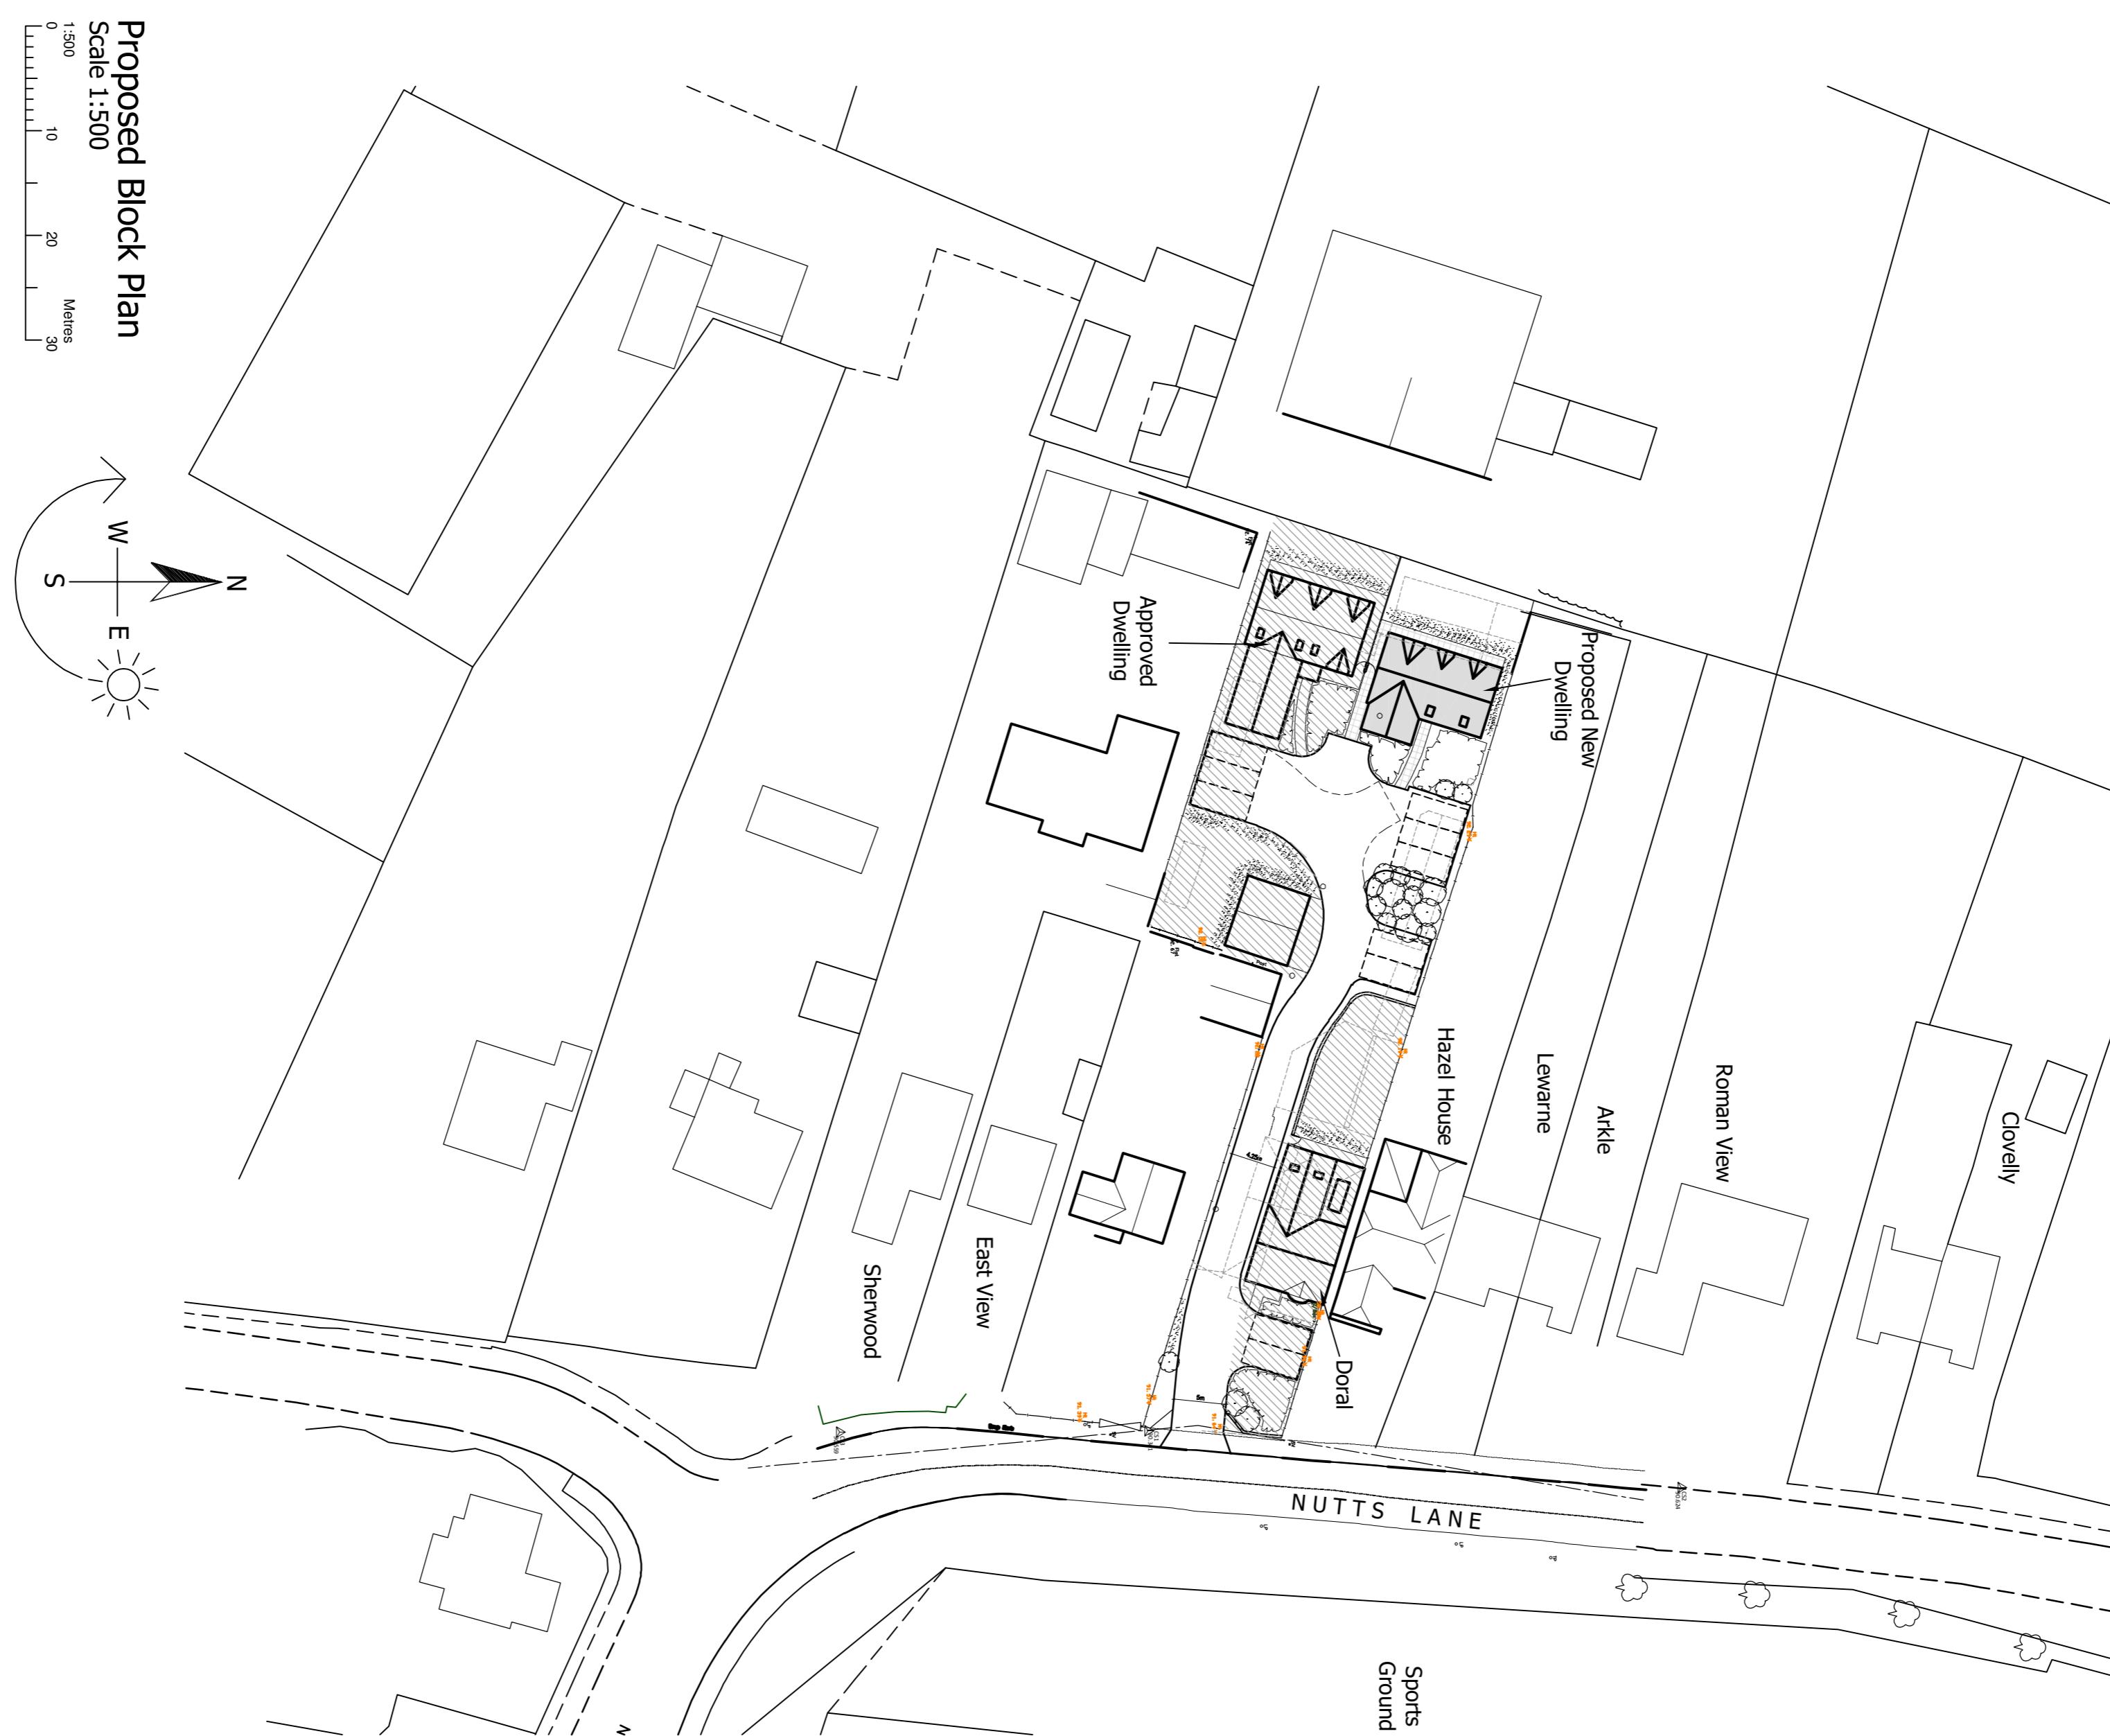


# PROPOSED NEW DWELLING - DORAL - NUTTS LANE - HINCKLEY - LEICESTERSHIRE

## DETAILED PLANNING PROPOSALS

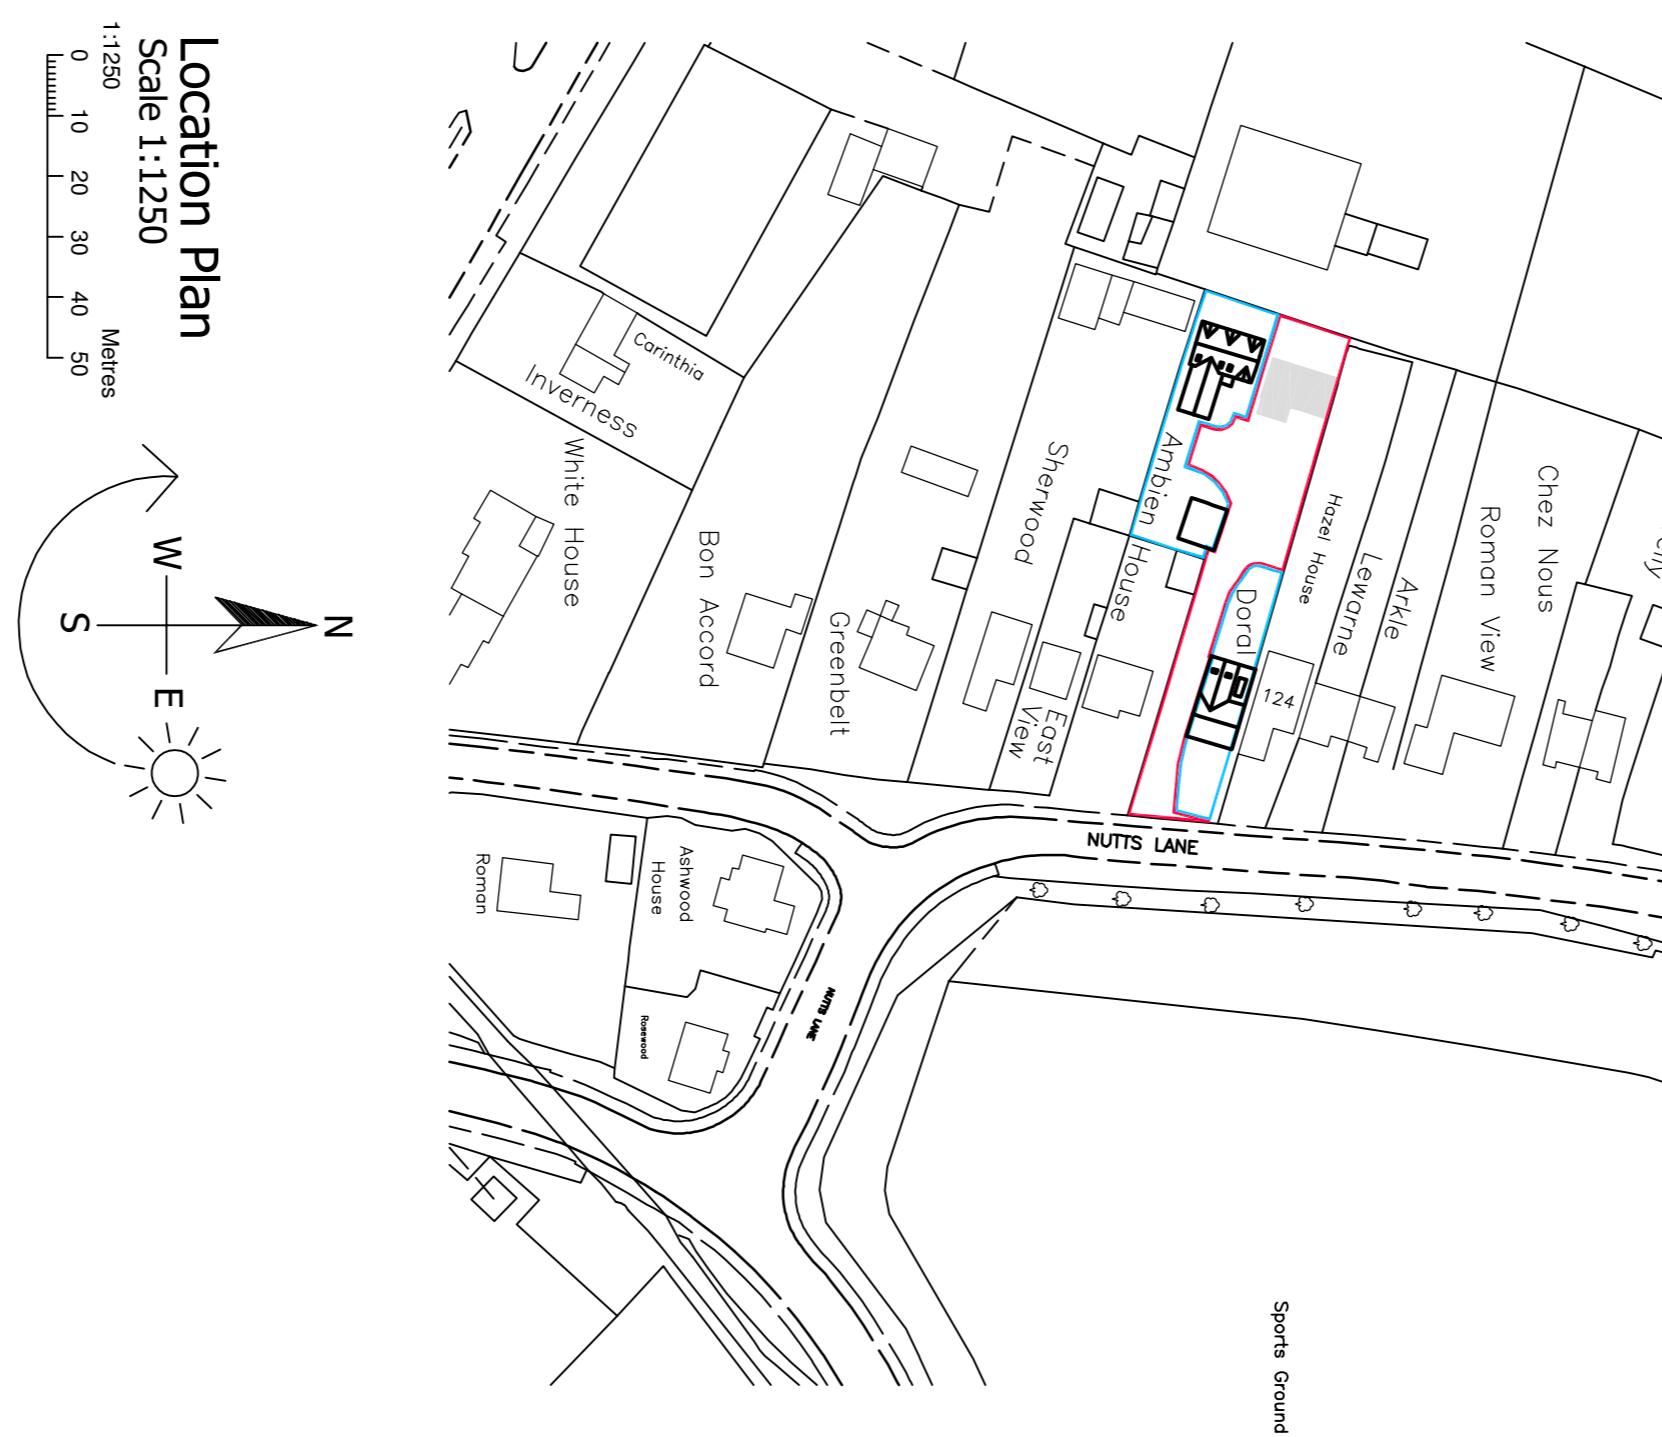

Revisions:  
A Drawing update to 1A comments  
06/10/25

**DAVID GRANGER**  
ARCHITECTURAL DESIGN LTD

David Granger Architectural Design Ltd  
The Old Cottage Hospital  
Leicester Road  
Ashby de la Zouch  
Leicestershire  
LE15 1DB

T 01530 560939  
W [www.davidgrangerdesign.com](http://www.davidgrangerdesign.com)

Project

Proposed New Dwelling  
Doral, NUTTS LANE  
Hinckley  
Leicestershire

Client

Mr W. Moss  
Drawing  
Detailed Planning Proposals  
Sheet 1 of 3  
Drawing Number 21.4070.19A  
Date: April 2025

Notes  
This drawing is to be read in conjunction with  
Drawing No. 21.4070.01 'Topographical Survey'

4 Bed room  
Plot 2  
1650 sq ft

Schedule of Accommodation (approximate)