
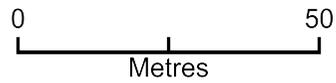


7 Leicester Road

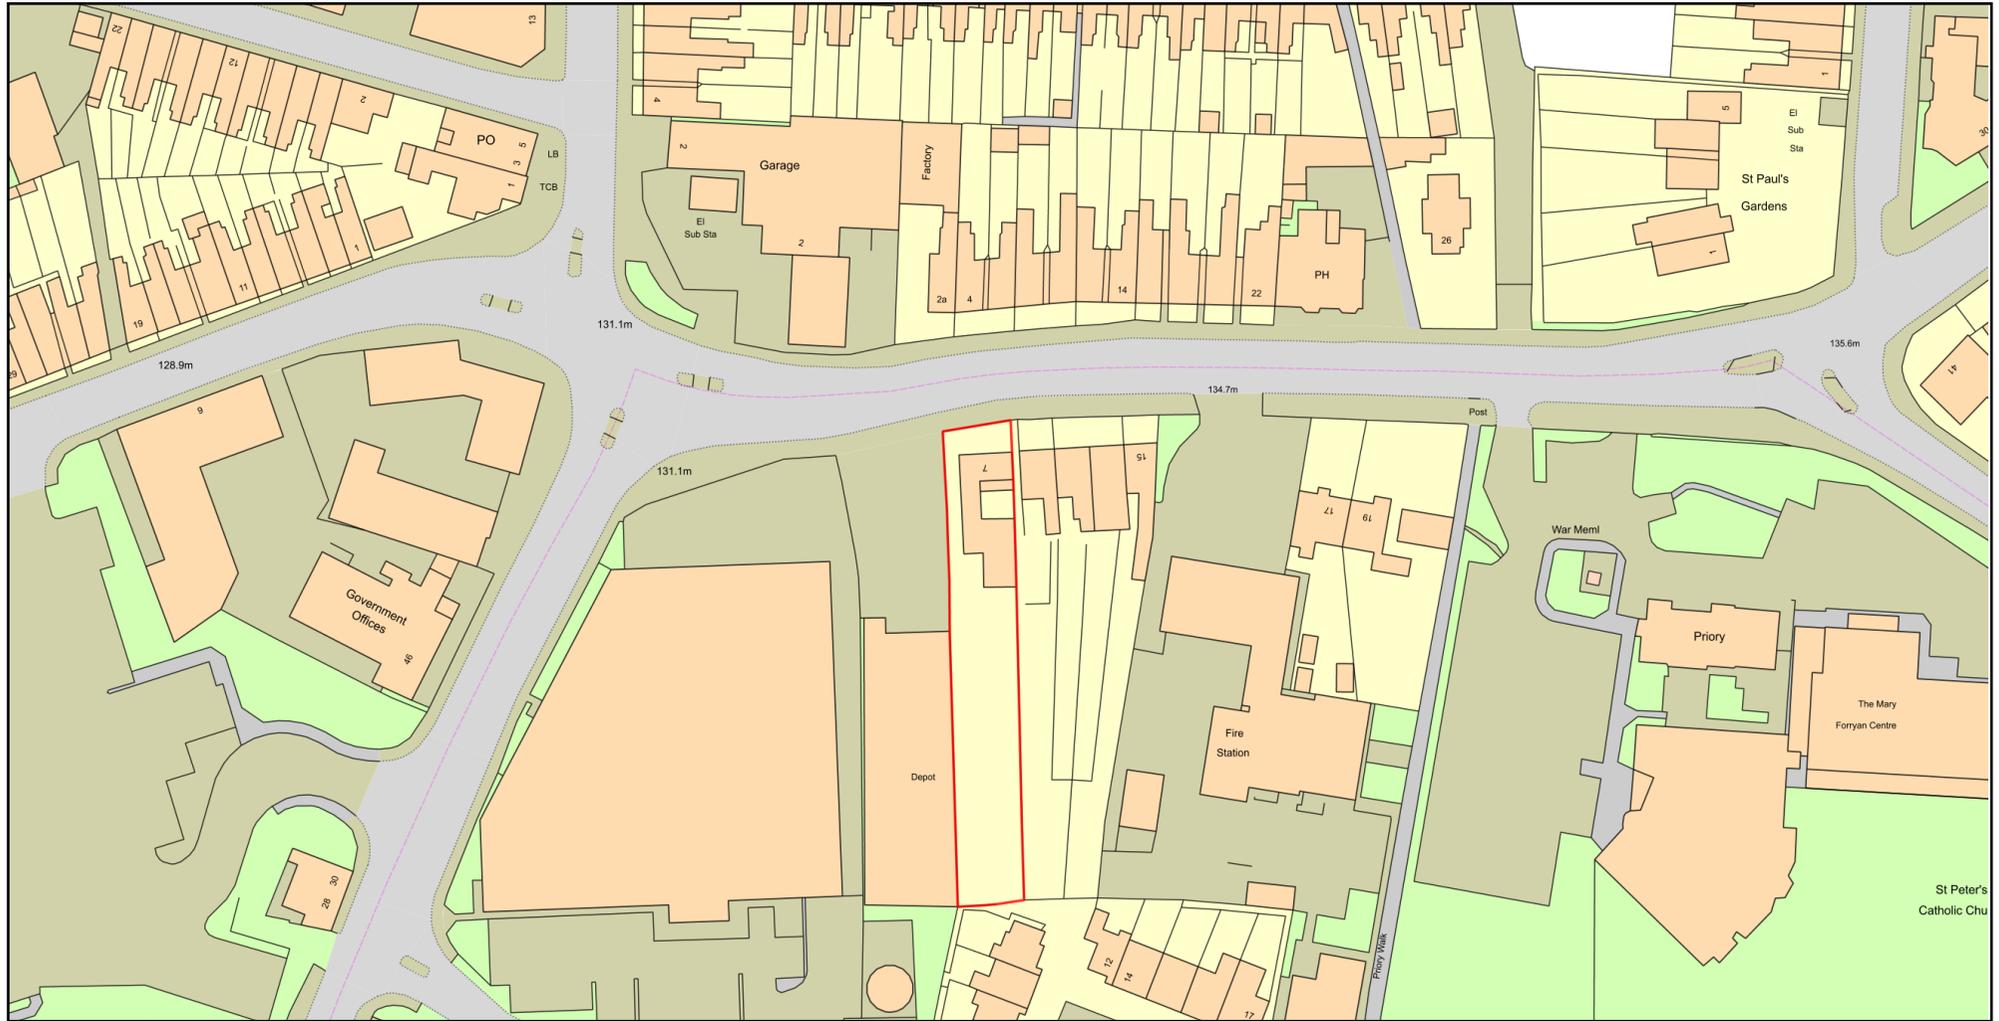

Plan Produced for: Jenny Kirby

Date Produced: 26 Aug 2025

Plan Reference Number: TQRQM25238155617085

Scale: 1:1250 @ A4

© Crown copyright and database rights 2025 OS 100042766