

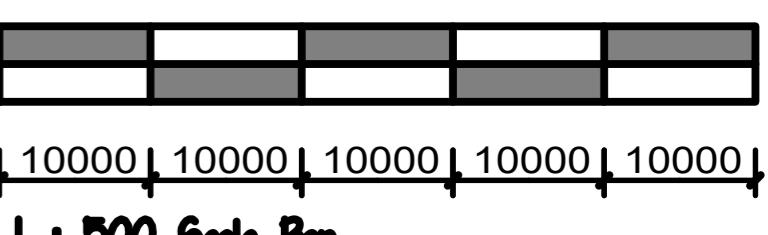


1 : 1250 Location Plan

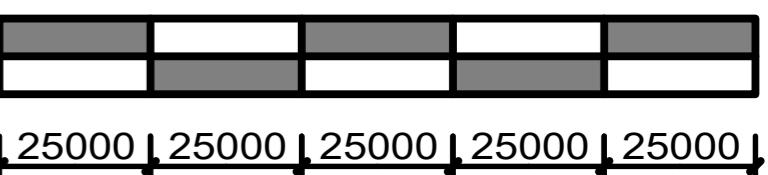

Disclaimer
 This drawing is accurate from the information that was available at the time of survey and is by no means a detailed representation. Due to the subterranean nature of storm and foul drainage, any drainage shown is an educated assessment of the drainage runs. All drainage shown to be assessed and confirmed on site before works commence.

DO NOT SCALE FROM THIS DRAWING

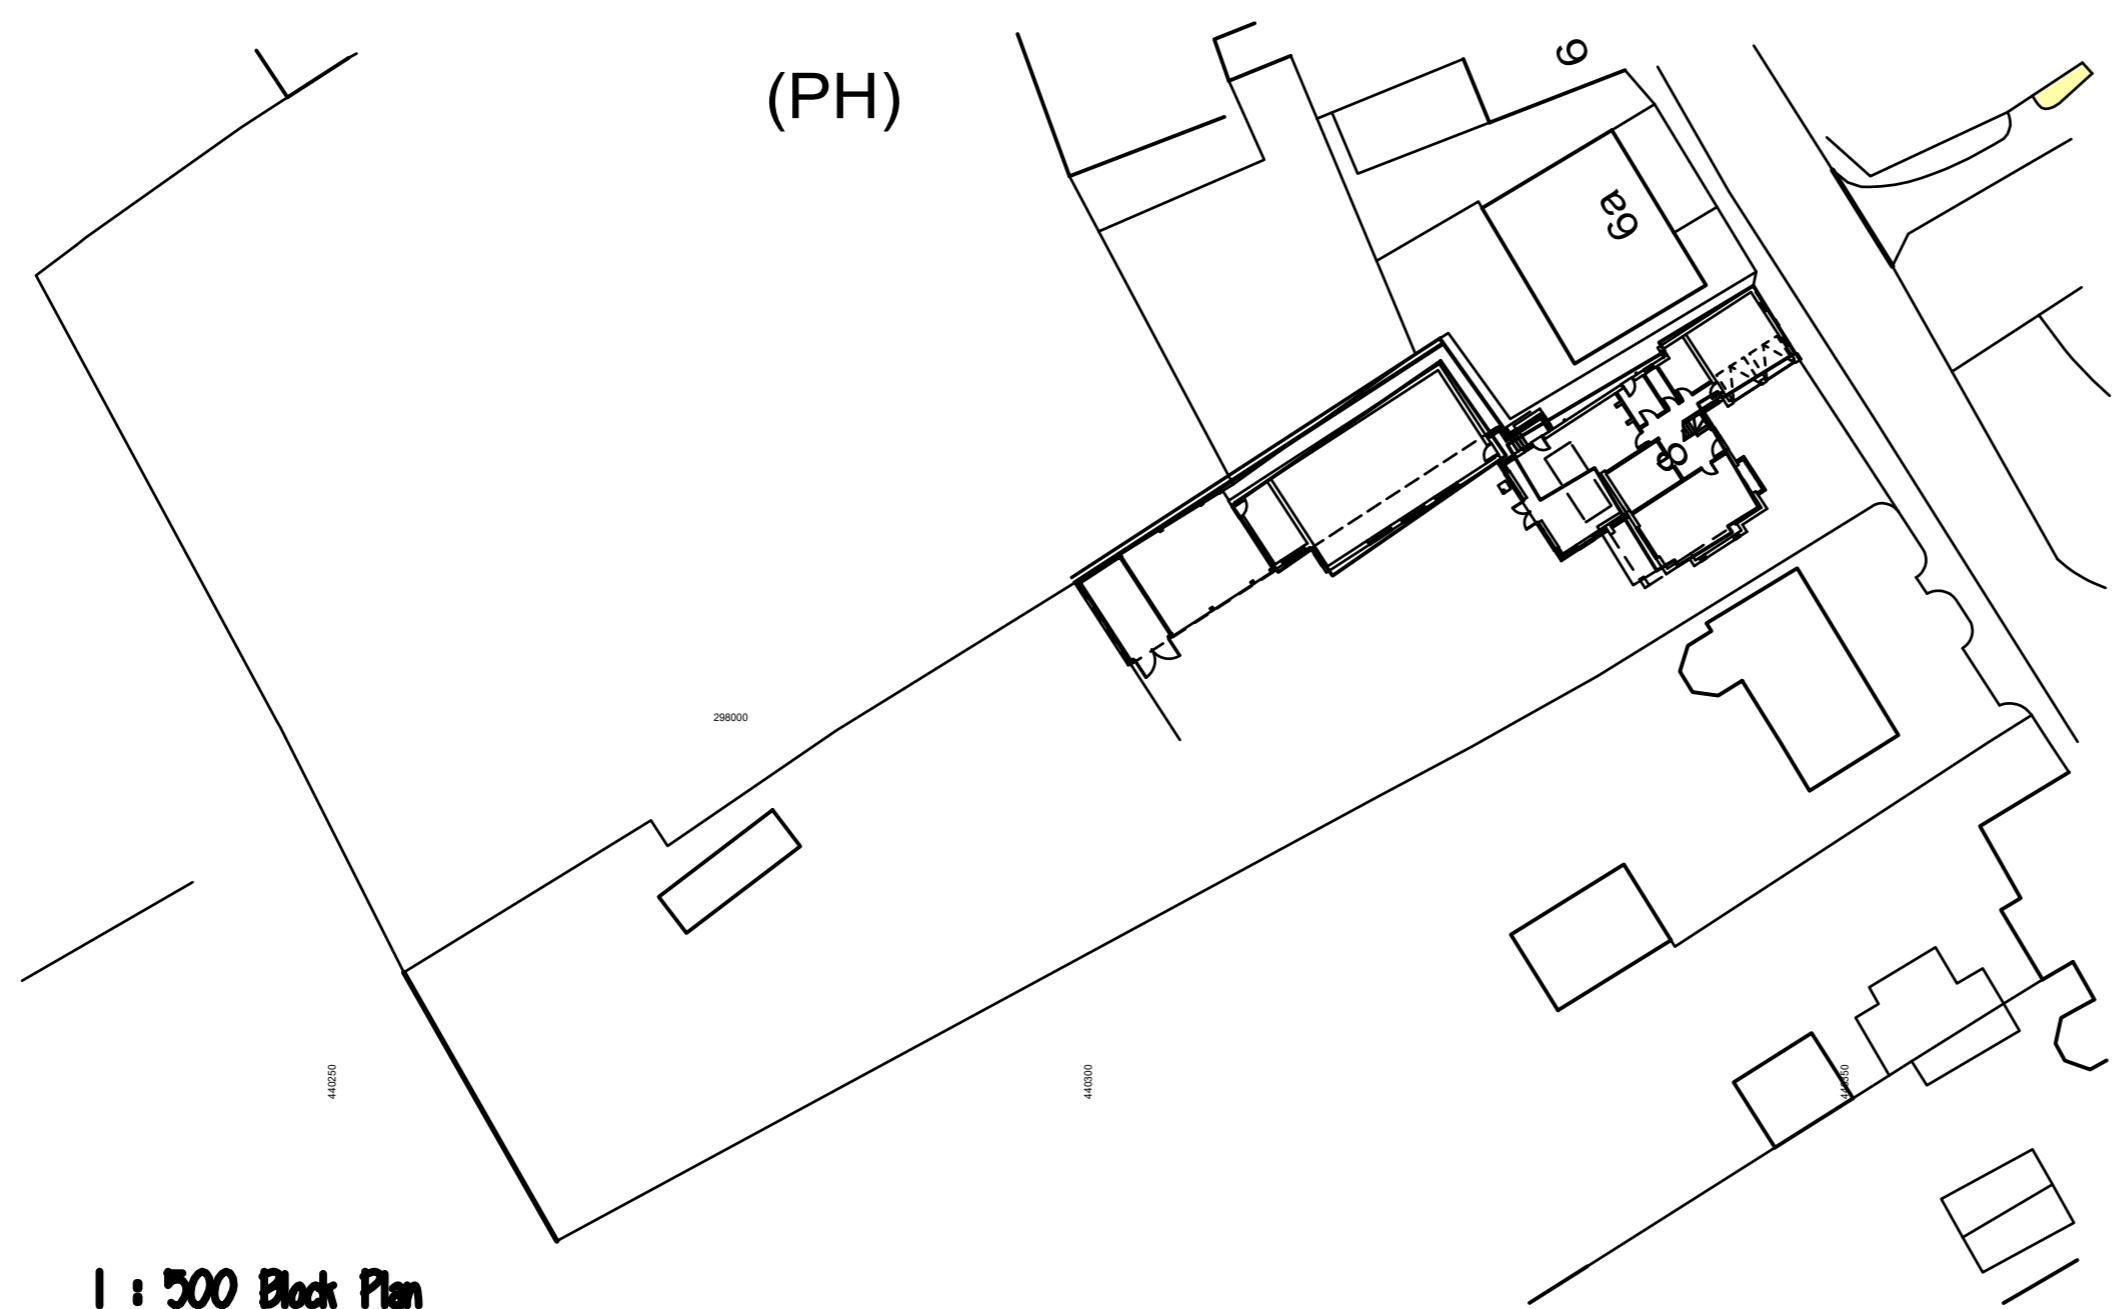

| | | |
|---|-----------------|-------------------|
| Project | | |
| PROPOSED GARAGE & LOFT CONVERSIONS @ THE GREEN, DADLINGTON, NUNEATON, CV13 6JB | | |
| Client | | |
| MR & MRS ROLLINS | | |
| Drawing Title | | |
| PROPOSED LOCATION & BLOCK PLAN | | |
| Drawing No | Revision | Date |
| 1382-04 | | 17-07-2025 |
| Scale | | |
| Drawn by | RMT | Checked by |
| A.R.Taylor Ltd | | |
| 7 Greenway, Nuneaton, Warwickshire CV11 6NL | | |
| tel: 024 7638 6997 | | |
| enquiries@taylordesignltd.co.uk | | |

© copyright
 This drawing is the property of A.R.Taylor Ltd until the full payment of the client. If the drawings are used with out payment they have been misused and the client is liable for legal proceedings.