


No.	Description	Date
P01	Window revisions	19/09/24

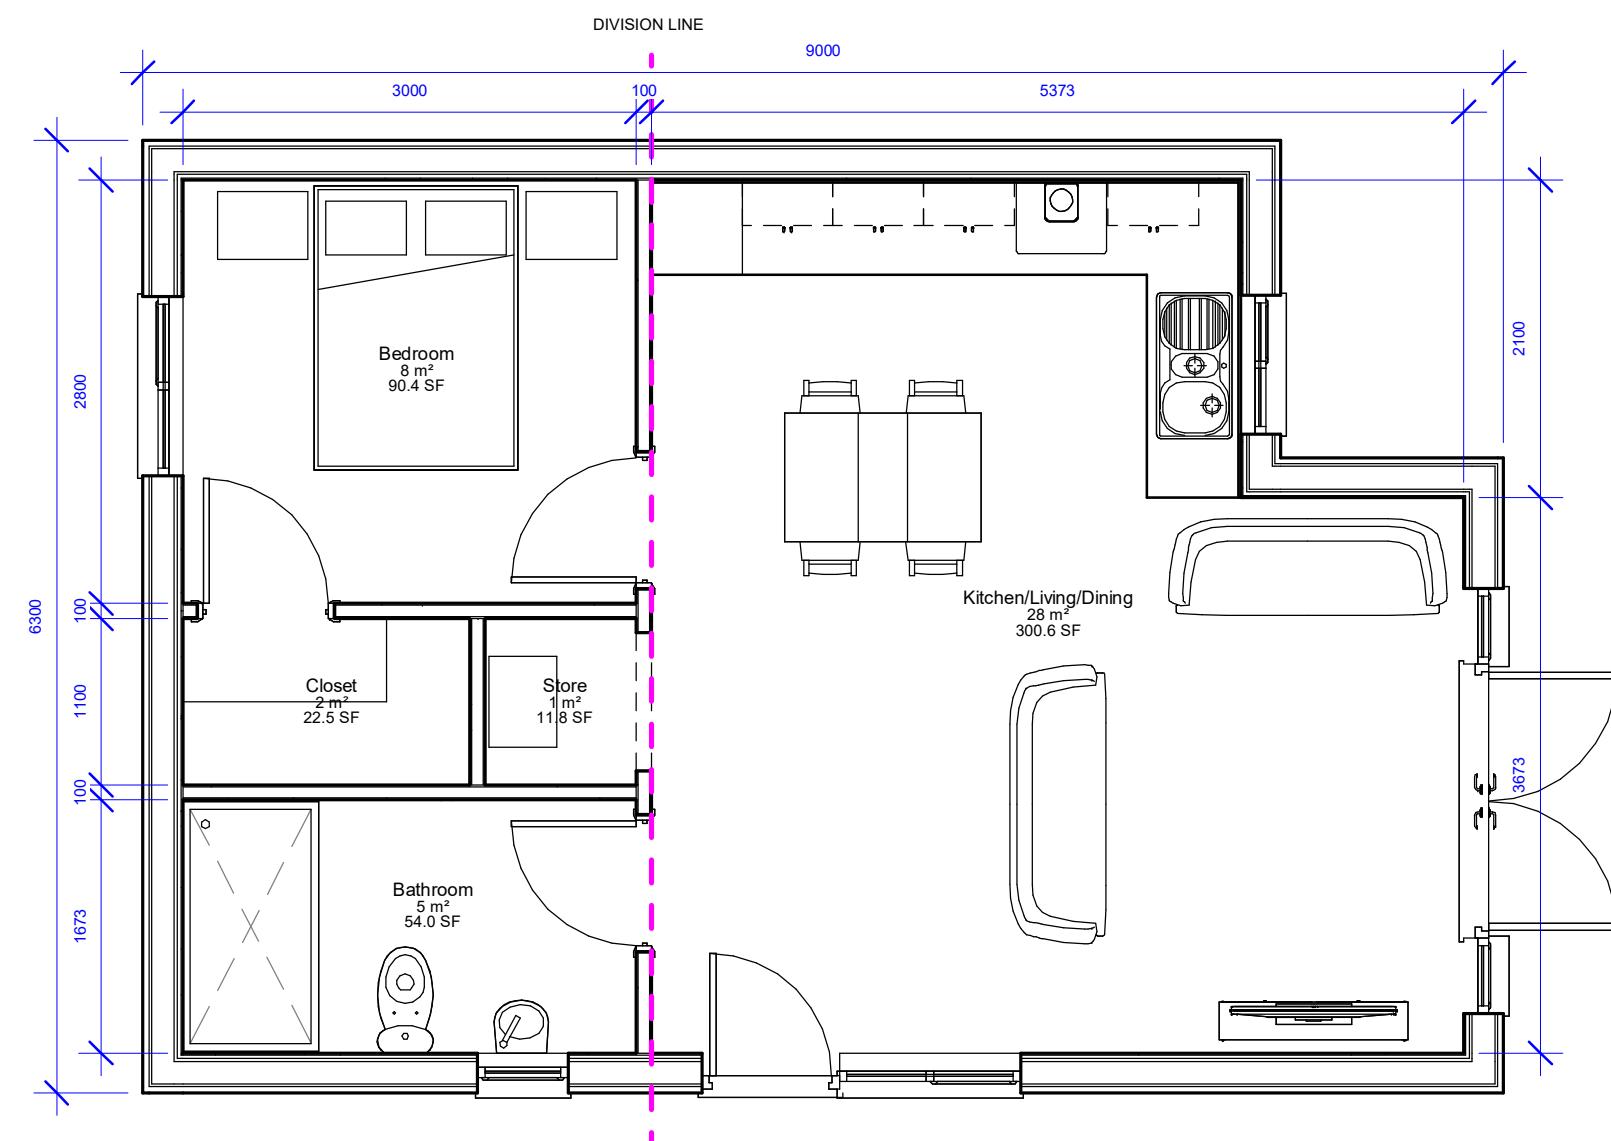

1 FFL - 150mm  
1 : 50

Note :  
- Do not scale. Only use figured dimensions.  
- All information contained within this drawing  
remains the copyright of ASM Architecture and must  
not be copied without written consent from the  
owner.

**ASM Architecture**

1 Sunningdale Grove, Heighington, Lincoln, Lincolnshire, LN4 1SP  
T: (01522) 538026 M: 07804 895682  
E: alex@asmarchitecture.co.uk W: www.asmarchitecture.co.uk

Family Annexe - 98 Stanley Road,  
Hinkley, LE10 0HT

Proposed Floorplan

0 1 2 3 4 5  
GRAPHIC SCALE: 1:50

Drawing			
STATUS PLANNING			
Scale (@ A3)	Date	Drawn By	Chkd By
1 : 50	28/05/24	JH	ASM
1001			P01
DRAWING NUMBER			REV