
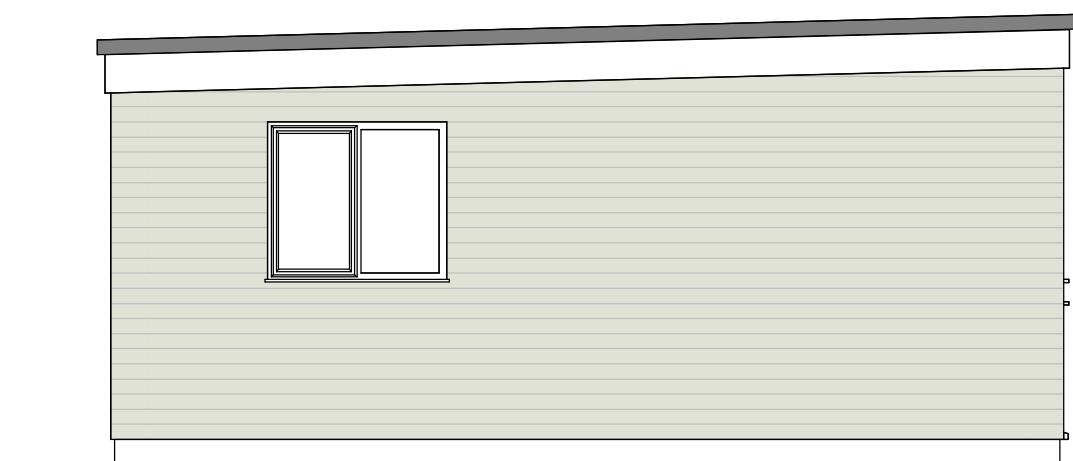
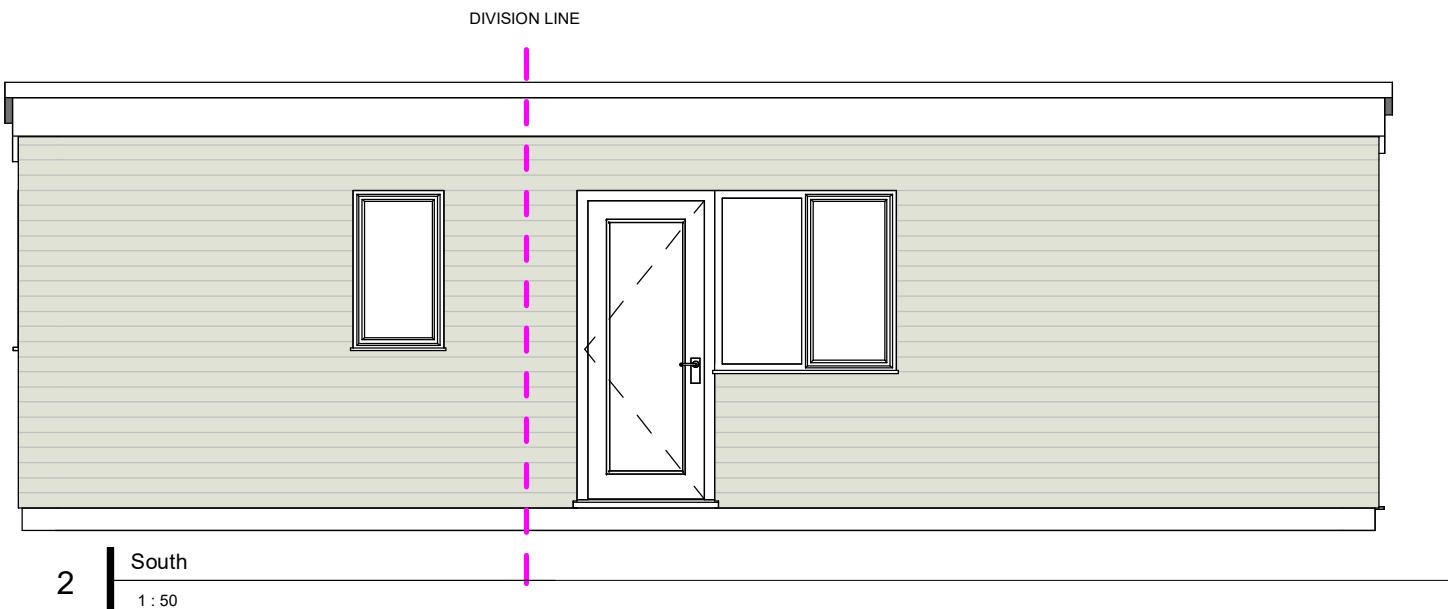


No.	Description	Date
P01	Window revisions	19/09/24

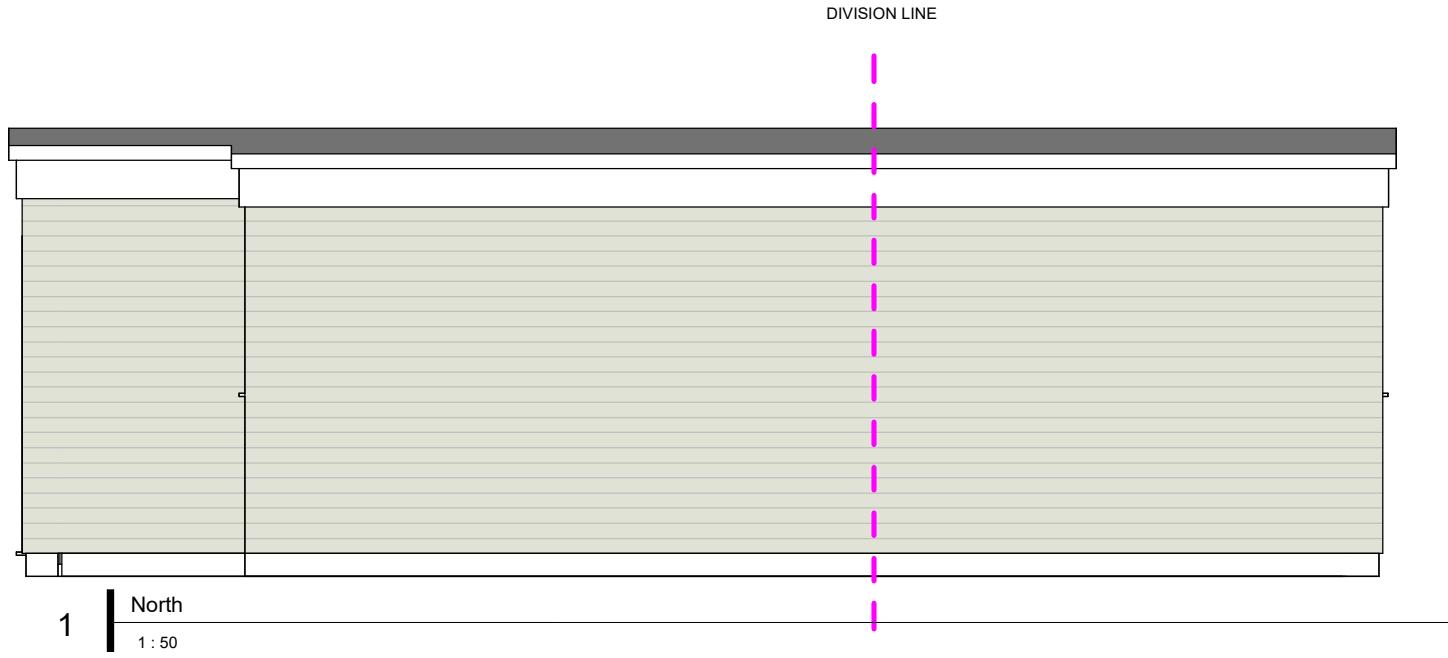

0 1 2 3 4 5
GRAPHIC SCALE: 1:50

Note :
- Do not scale. Only use figured dimensions.
- All information contained within this drawing
remains the copyright of ASM Architecture and must
not be copied without written consent from the
owner.

ASM Architecture

1 Sunningdale Grove, Heighington, Lincoln, Lincolnshire, LN4 1SP
T: (01522) 538026 M: 07804 895682
E: alex@asmarchitecture.co.uk W: www.asmarchitecture.co.uk

Family Annexe - 98 Stanley Road,
Hinkley, LE10 0HT

Proposed Elevations

Drawing

STATUS			
PLANNING			
Scale (@ A3) 1 : 50	Date 28/05/24	Drawn By JH	Chkd By ASM
1002			P01
DRAWING NUMBER			REV