


No.	Description	Date
P01	Window revisions	19/09/24

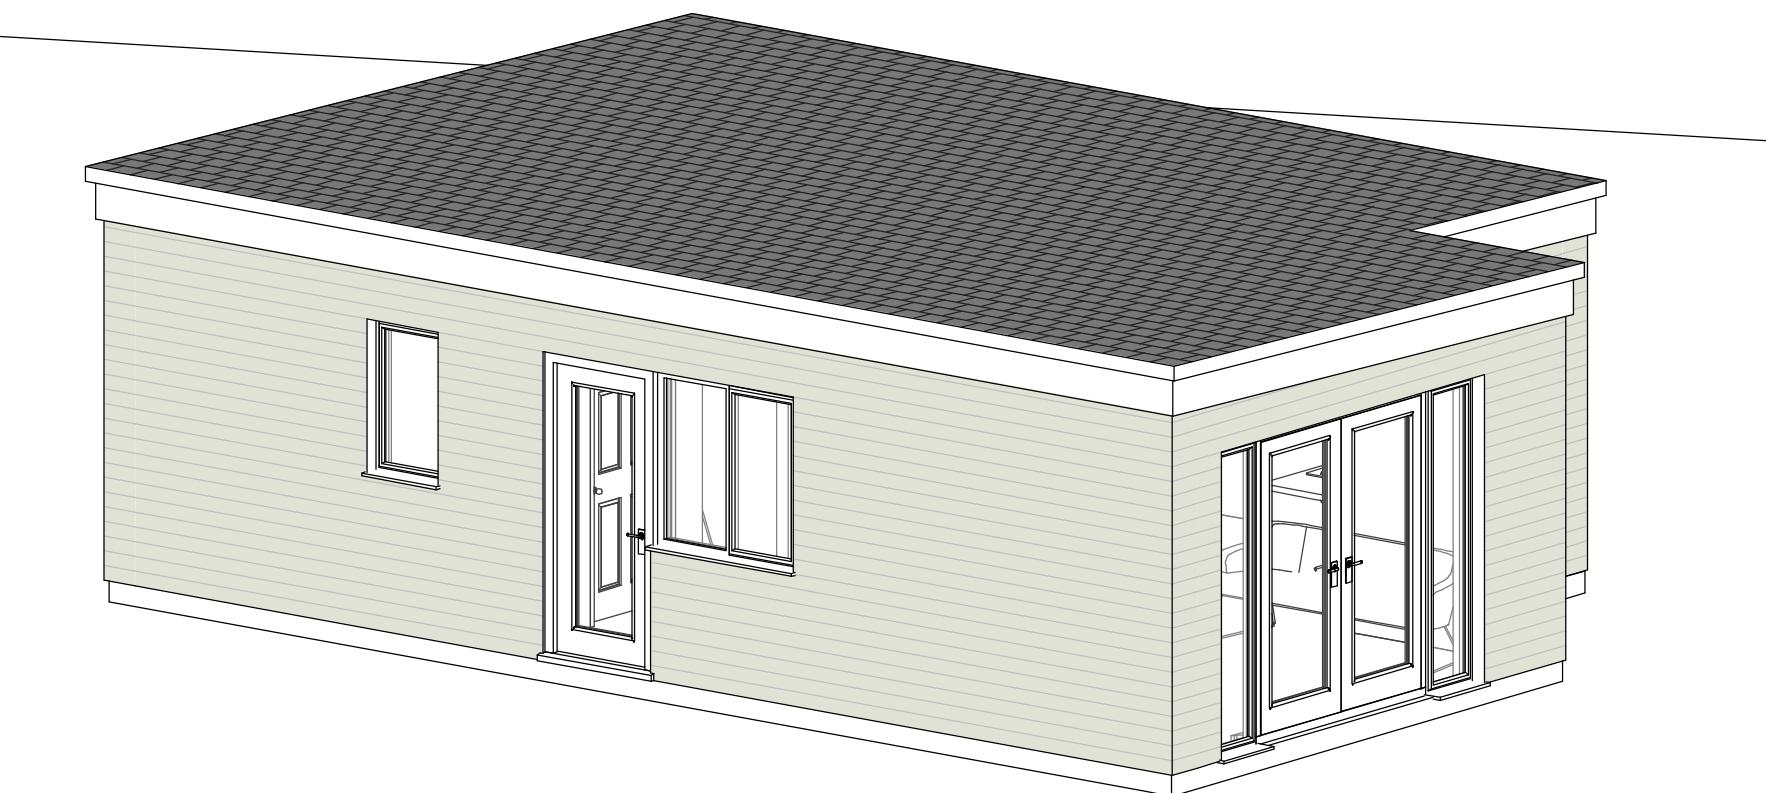

2 | 3D View 1



1 | Building Section

1 : 50

Note :
 - Do not scale. Only use figured dimensions.
 - All information contained within this drawing
 remains the copyright of ASM Architecture and must
 not be copied without written consent from the
 owner.

ASM Architecture

1 Sunningdale Grove, Heighington, Lincoln, Lincolnshire, LN4 1SP

T: (01522) 538026 M: 07804 895682

E: alex@asmarchitecture.co.uk W: www.asmarchitecture.co.uk

Family Annexe - 98 Stanley Road,
 Hinkley, LE10 0HT

Proposed Section and 3D View

Drawing

STATUS			
PLANNING			
Scale (@ A3)	Date	Drawn By	Chkd By
1 : 50	28/05/24	JH	ASM
1003			P01
DRAWING NUMBER			REV