
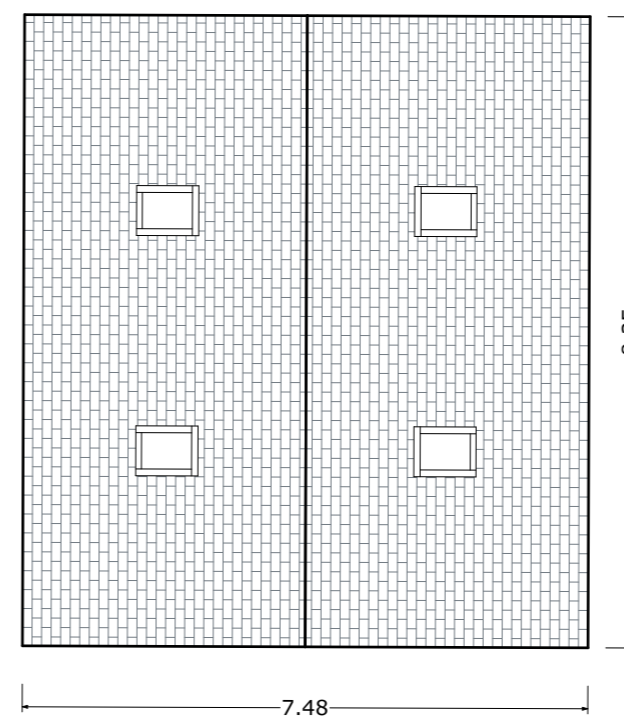
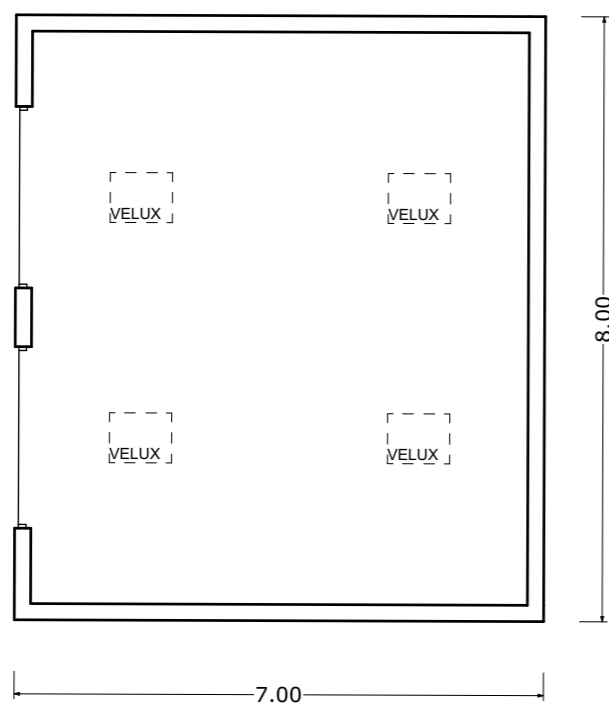
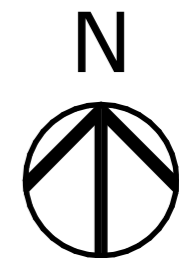


© Copyright notice - This drawing and its contents are the copyright of Mid West Planning Ltd and may only be used once under contract.
Purpose and limitations - Prepared solely for Development Control (planning) purposes, all dimensions and levels are for planning reference only and must be verified by detailed site survey and actual site conditions before use for construction, tendering, or any other purpose.
Client responsibility - The Client must ensure all Building Control and construction drawings comply with approved planning permissions.
Scaling - Scaling from this drawing is for Development Control use only.

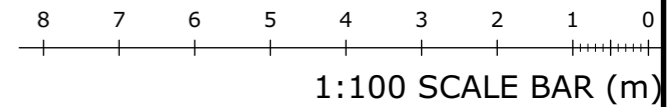

FOR PLANNING APPLICATION PURPOSES ONLY			
Rev	Date	Description	Drawn
0	22/12/25	First issue	DTH
Project PROPOSED AGRICULTURAL WORKER'S DWELLING & GARAGE			
GROBY PARKS FARM LEICESTER ROAD, MARKFIELD, LE67 9RH			
Client MR & MRS FLETCHER			
Drawing title PROPOSED GARAGE			
Scale 1:100 @A3	Date 22/12/2025	Drawn-by DTH	
Drawing number 101910/FLETCHER/001/PL06			Rev 0