


ELEVATION South West

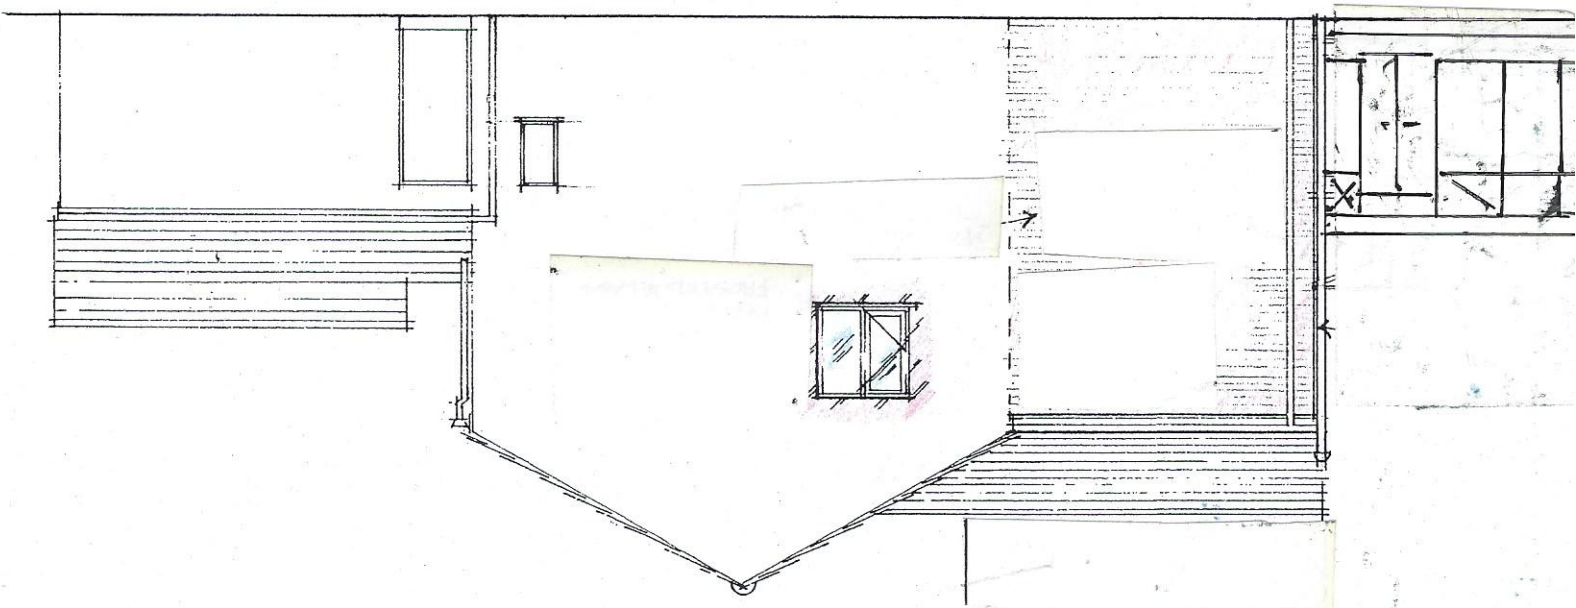

SECTION AA

