



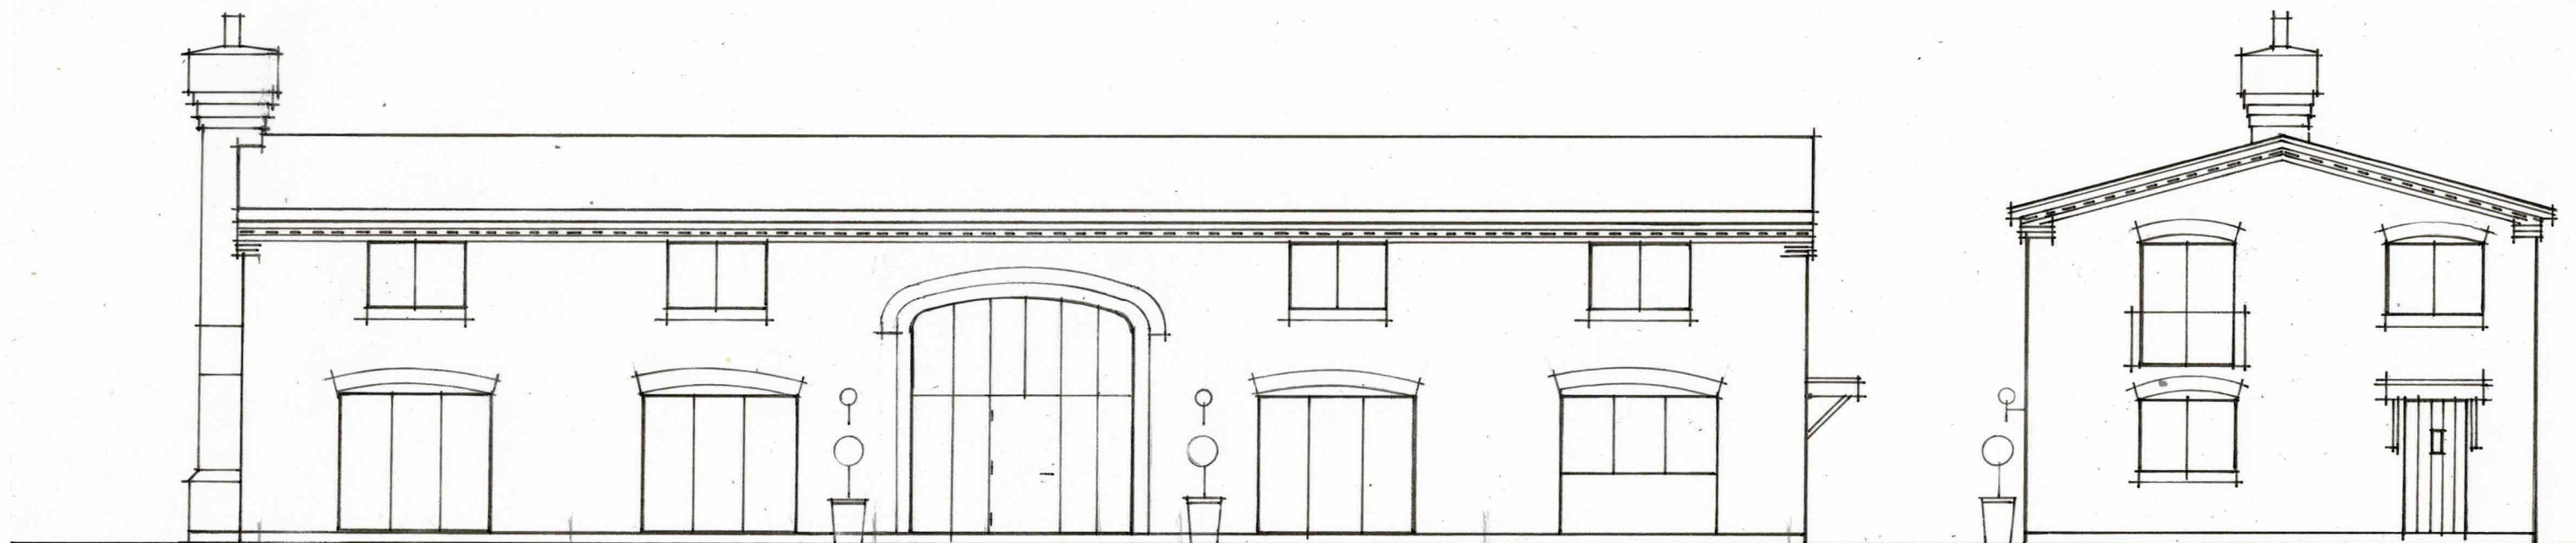


S O U T H E L E V A T I O N

E A S T E L E V A T I O N

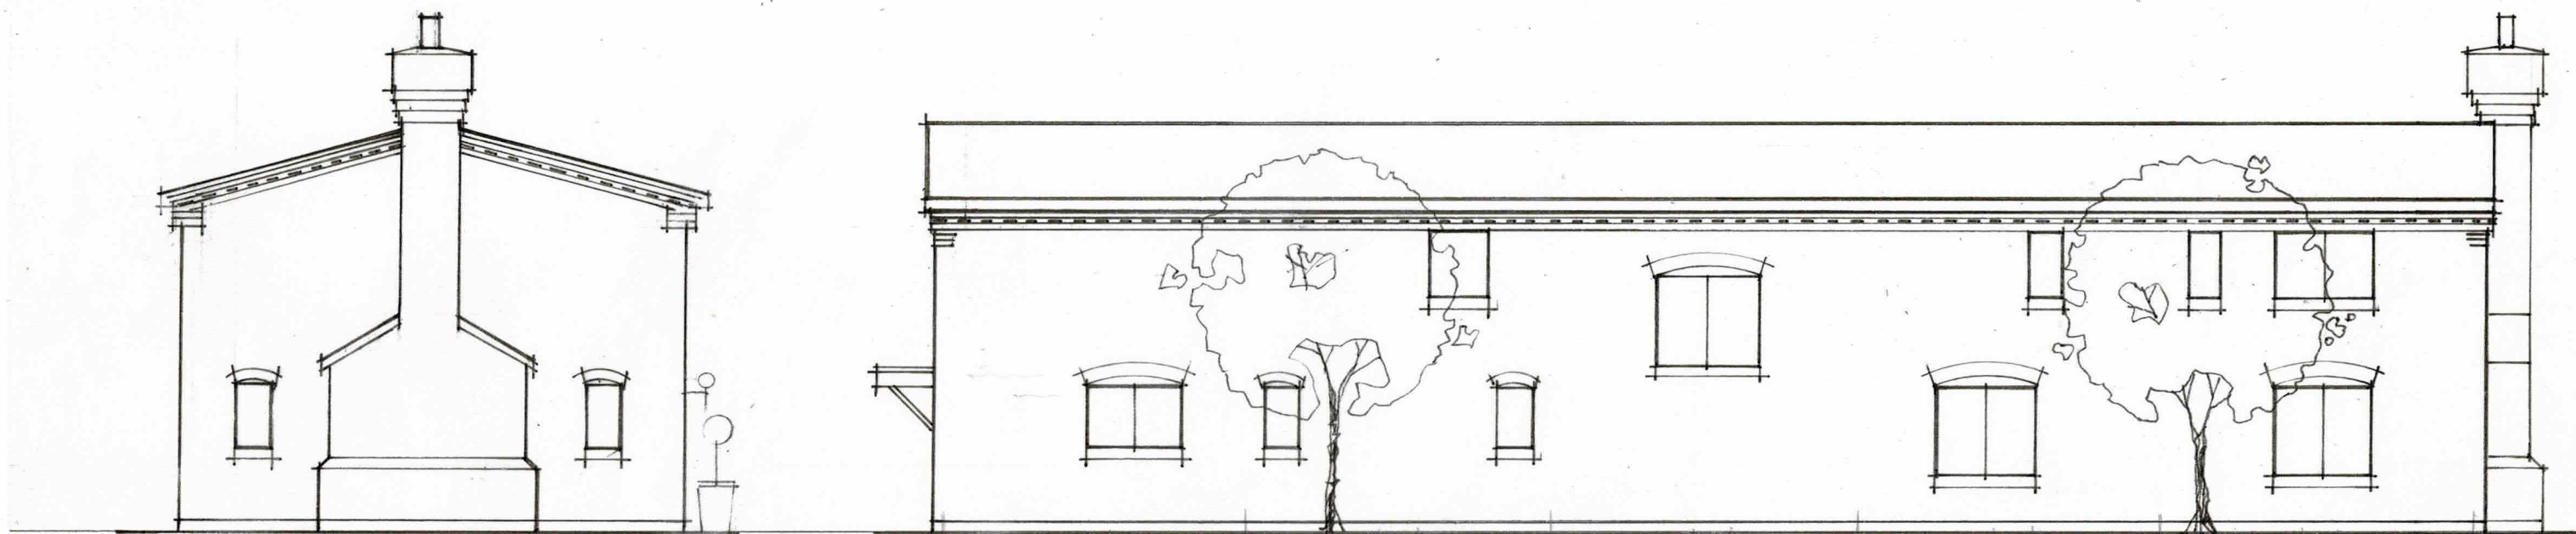

W E S T E L E V A T I O N
FACING STOKE LANE

N O R T H E L E V A T I O N

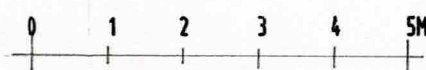

SCALE AT A3 DRAWING SIZE

PROPOSALS
STOKE LANE, HIGHAM ON THE HILL.